


APPROVED	DESIGNED	DETAILED
DESIGNED	DESIGN CK.	DETAIL CK.
QUANTITIES	QUANTITIES	TRACED
QUAN.CK.	QUAN.CK.	TRACE CK.

Proposed surfaces are shown as finished grades. Additional excavation will be needed for riprap installation and is included in quantities.

Utilities shown are not guaranteed to be accurate or all-inclusive. The Contractor is responsible for field-locating all utilities.

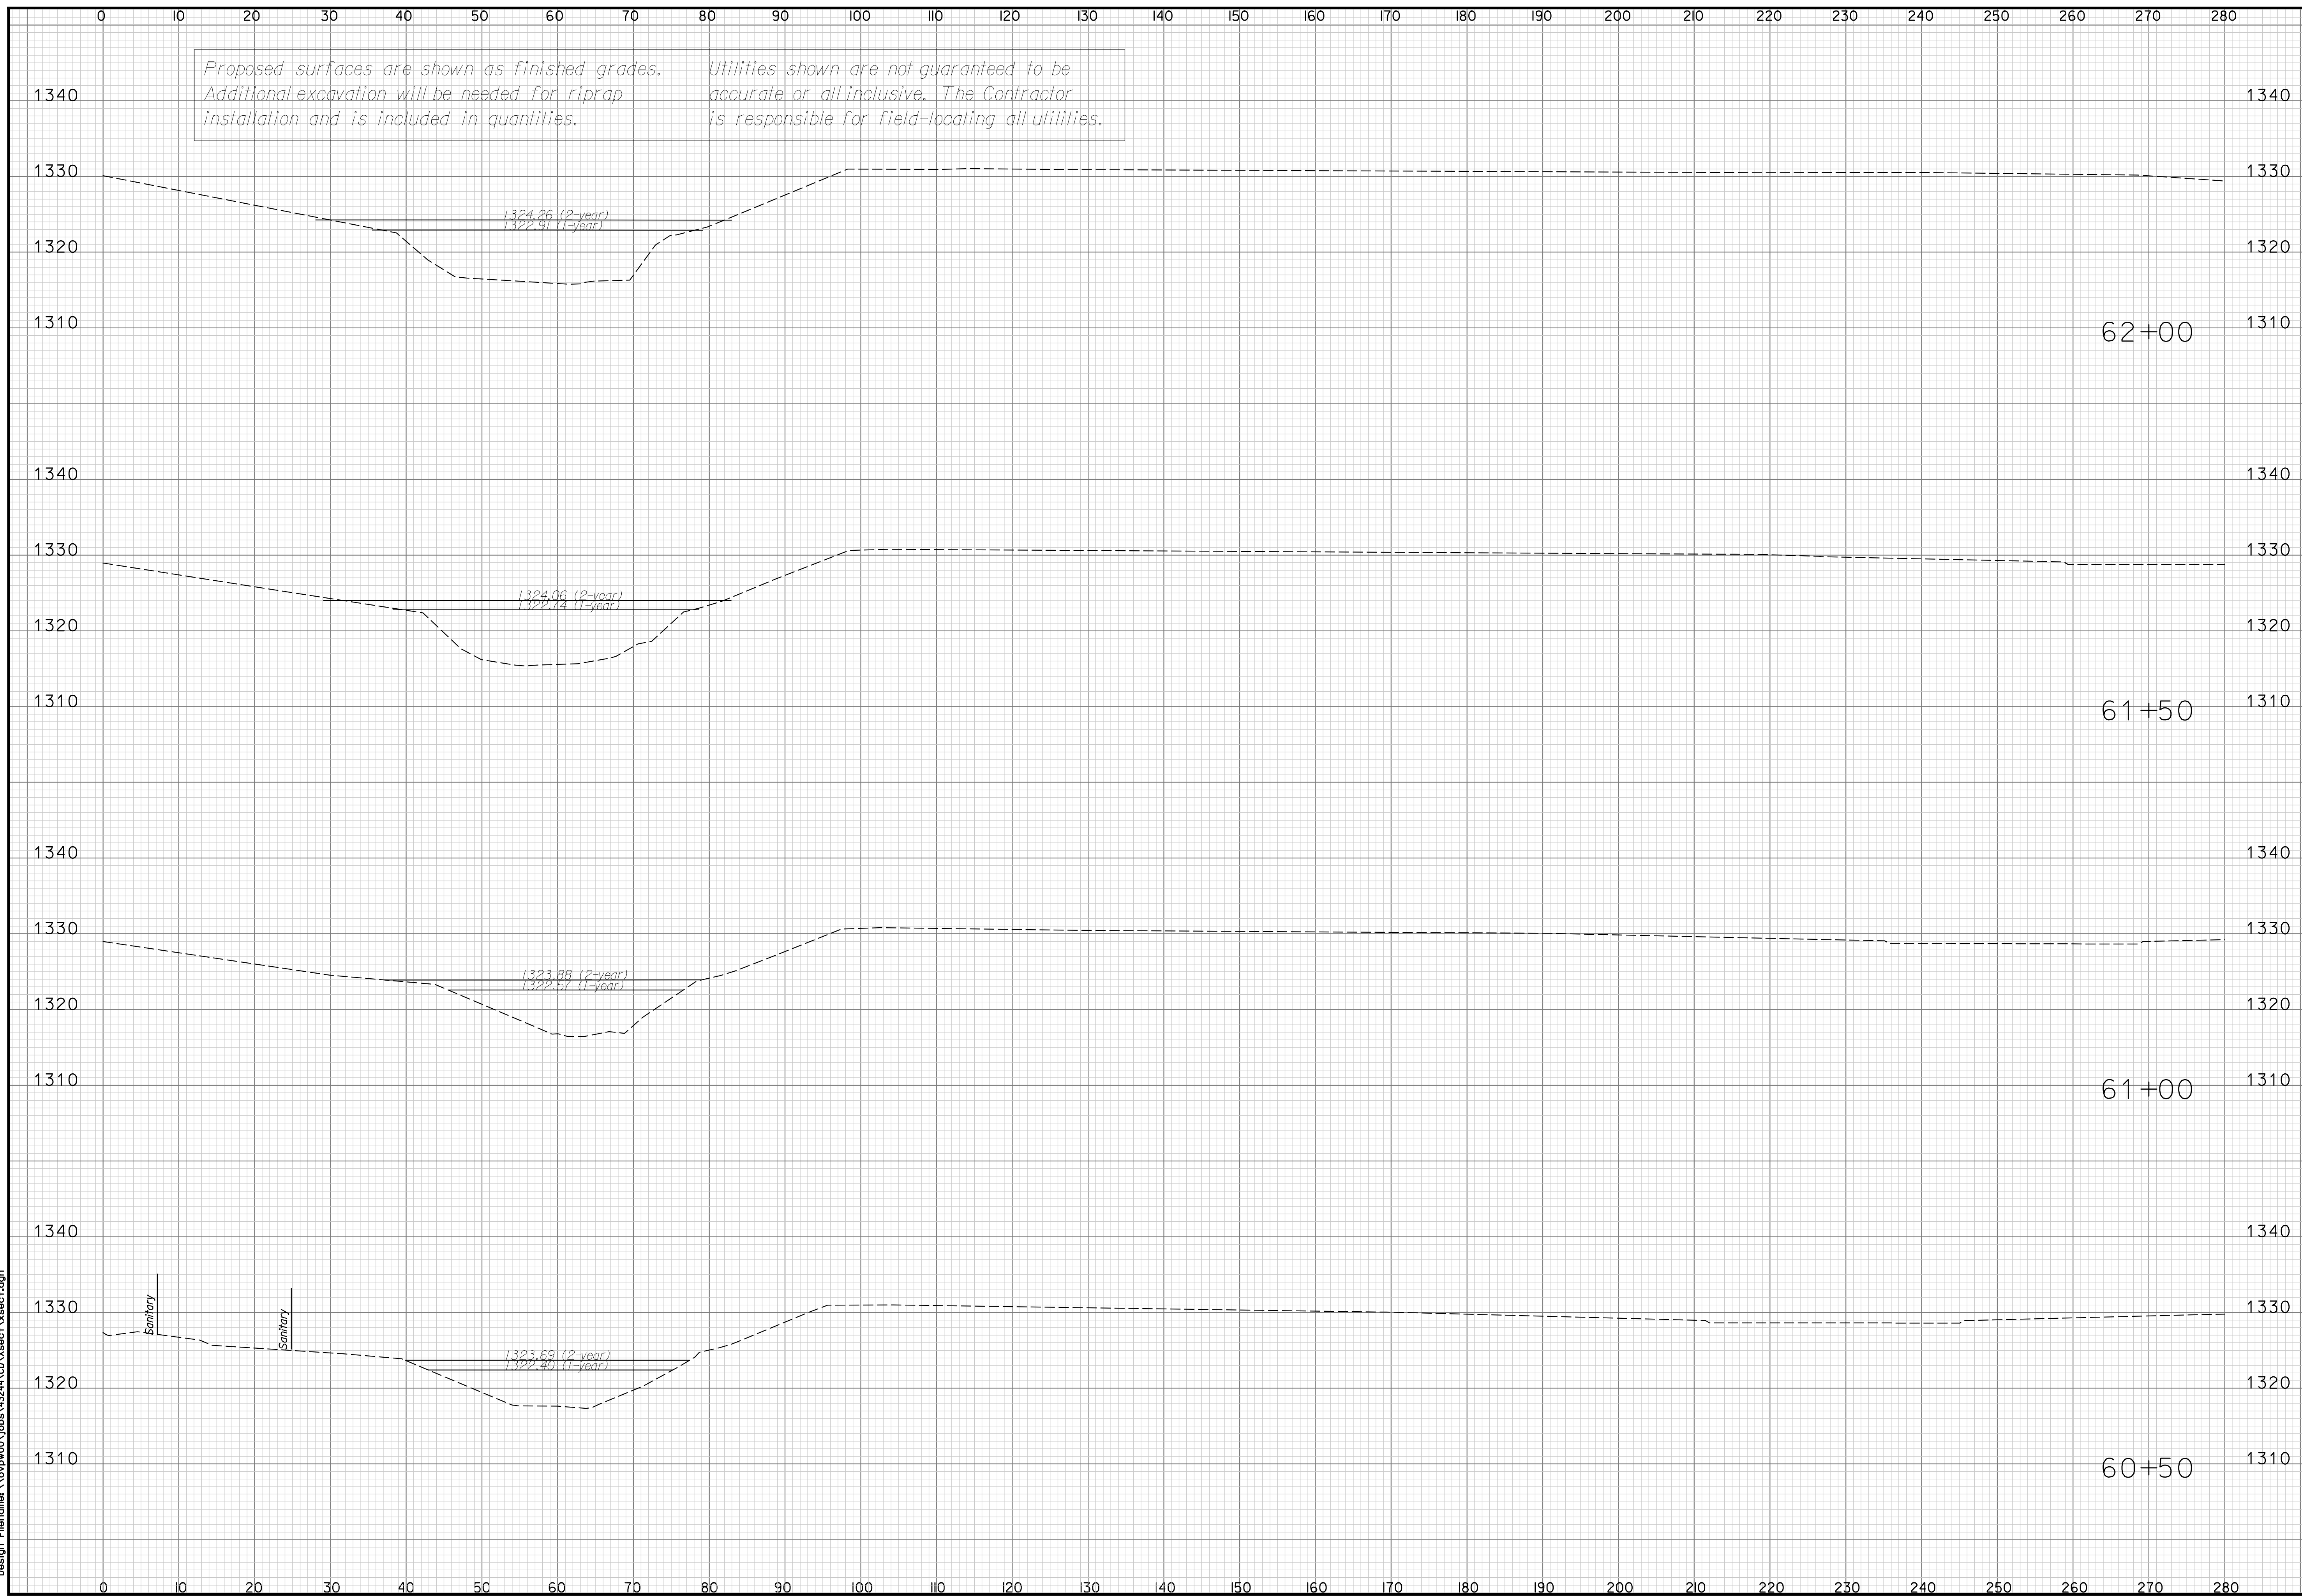

Plotted on Wednesday November 26, 2008 10:26 AM Model:*****P_MODEL*****
 By: amestdagh Plot Scale: 9.8695881 Pen TabletFullsize.pen
 Design Filename: \\ovpww00\jobs\43244\CD\Xsect1\Xsect1.dgn

SHEET NO.	75	TOTAL SHEETS	76
	7450 W 130th St., Suite 400 Overland Park, KS 66213 (913) 491-9333		
HNTB			
CITY OF WICHITA, KANSAS			
NO.		DATE	
4			
3			
2			
1			
BY		APPROVED	
REVISIONS			
CROSS SECTIONS STA. 60+50 TO STA. 62+00			