


Proposed surfaces are shown as finished grades. Additional excavation will be needed for riprap installation and is included in quantities.

Utilities shown are not guaranteed to be accurate or all-inclusive. The Contractor is responsible for field-locating all utilities.

APPROVED	DESIGNED	DETAILED
DESIGNED	DESIGN CK.	DETAIL CK.
QUANTITIES	TRACED	TRACE CK.
QUAN.CK.		

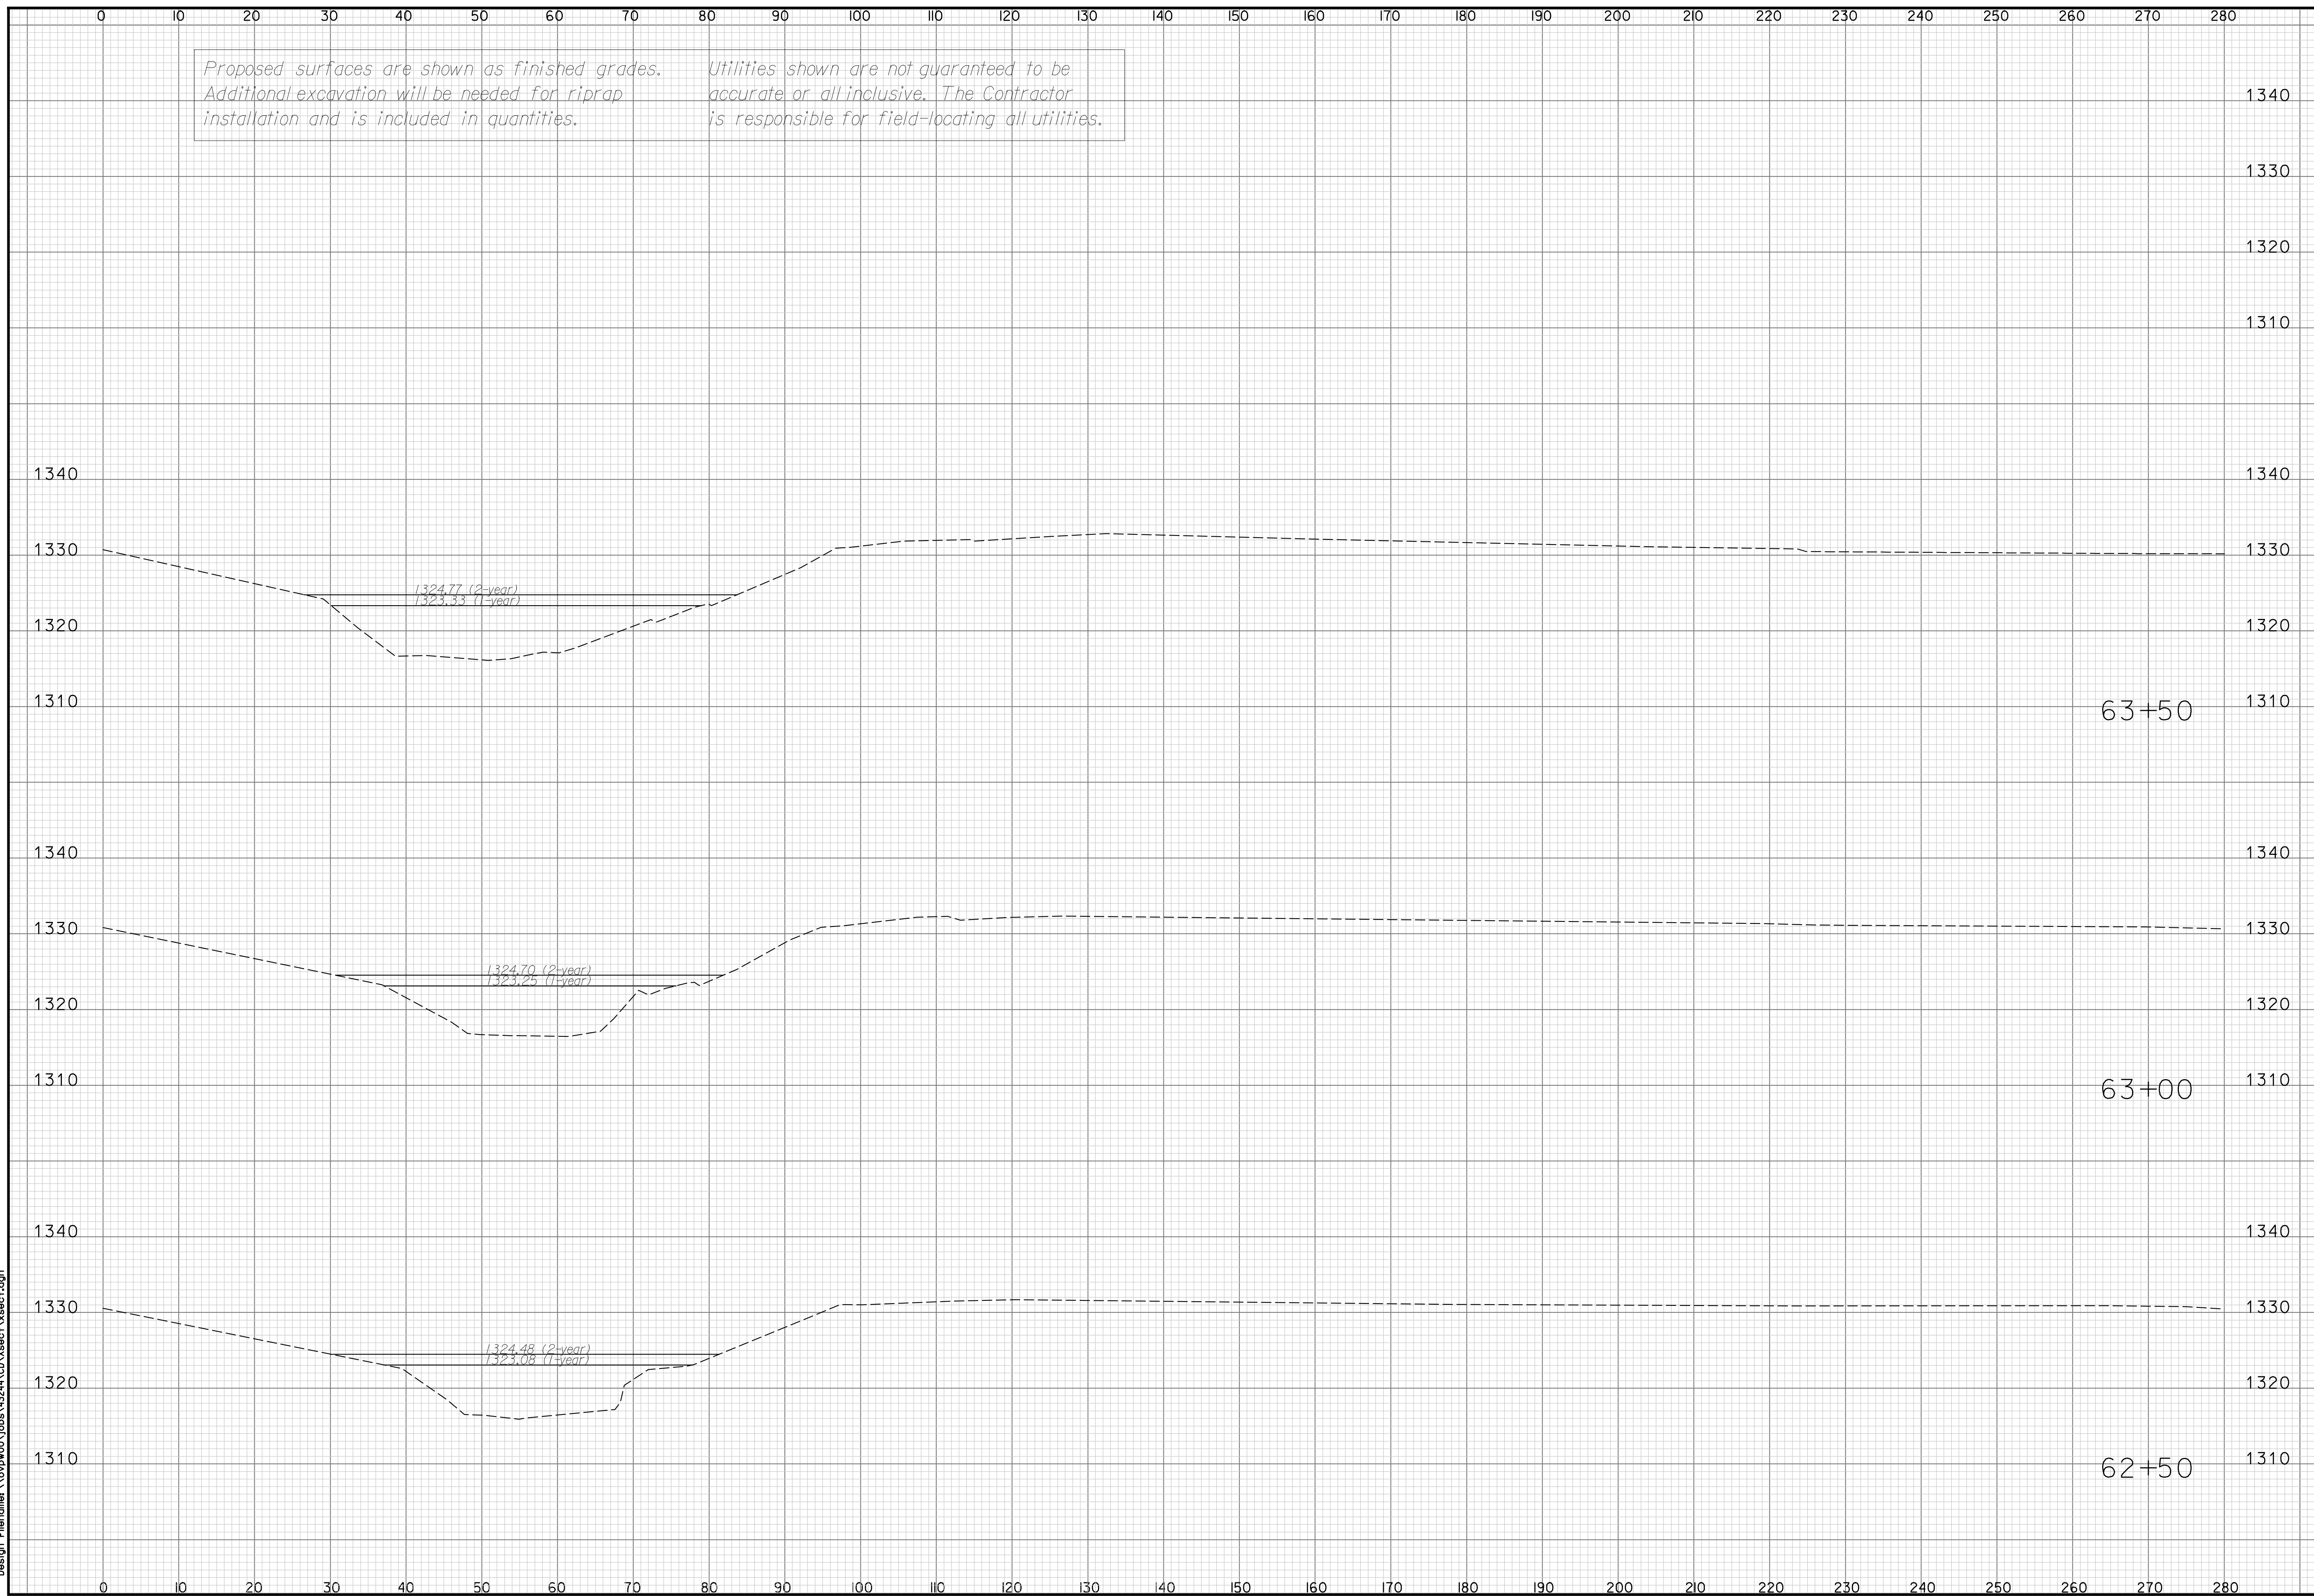

Plotted on Monday, November 03, 2008 05:42 PM Model:*****IP_MODEL*****
 By: amestdagh Plot Scale: 9.8695881 Pen TabletFullsize.pen
 Design Filename: \\ovpww00\jobs\43244\CD\Xsect\Xsect.dgn

SHEET NO. 76	TOTAL SHEETS 76																				
CITY OF WICHITA, KANSAS 																					
7450 W 130th St., Suite 400 Overland Park, KS 66213 (913) 491-9333																					
CROSS SECTIONS STA. 62 + 50 TO STA. 64 + 00	<table border="1"> <thead> <tr> <th>NO.</th> <th>DATE</th> <th>BY</th> <th>APPROVED</th> </tr> </thead> <tbody> <tr> <td>4</td> <td></td> <td></td> <td></td> </tr> <tr> <td>3</td> <td></td> <td></td> <td></td> </tr> <tr> <td>2</td> <td></td> <td></td> <td></td> </tr> <tr> <td>1</td> <td></td> <td></td> <td></td> </tr> </tbody> </table>	NO.	DATE	BY	APPROVED	4				3				2				1			
NO.	DATE	BY	APPROVED																		
4																					
3																					
2																					
1																					