
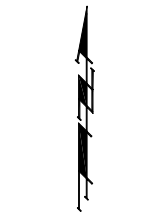
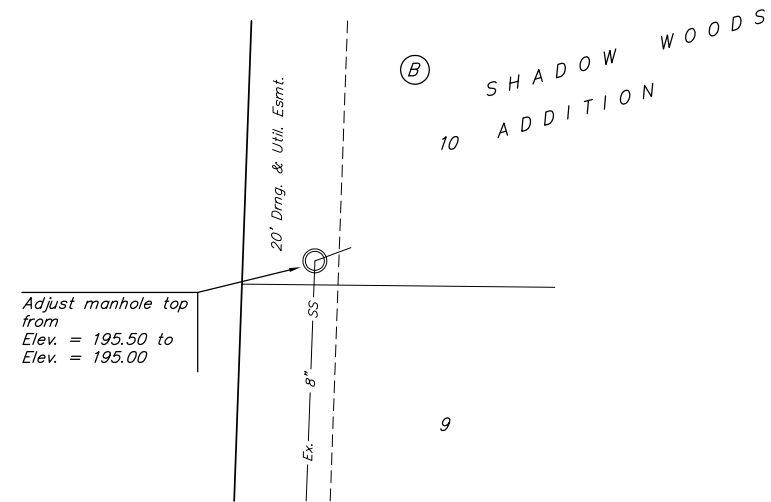




**BENCHMARKS:**


"□" Cut in Headwall east side of driveway South R/W Maple, 245' West of centerline of City View. Elev. = 201.41 (City Datum)

"□" Cut center of north Headwall of RCBC in N. R/W of Maple 570' East of centerline of City View. Elev. = 187.91 (City Datum)

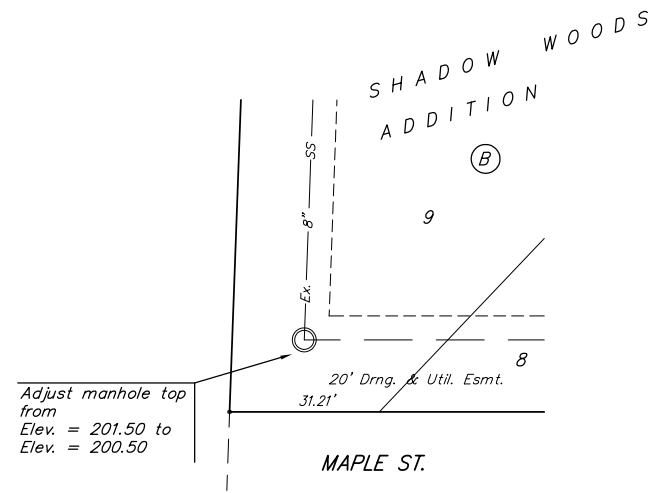

Scale: 1" = 20'  
• = Iron

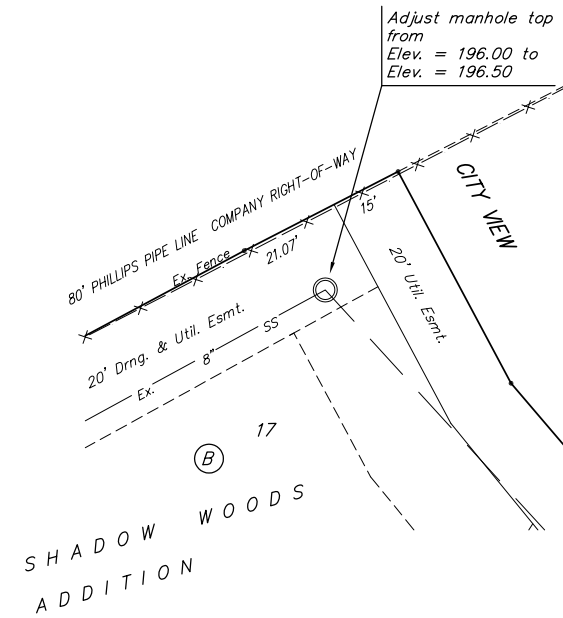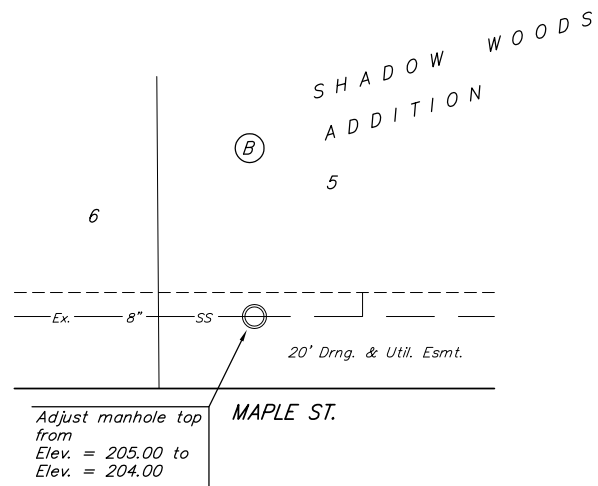

		SHADOW WOODS ADD. - PH IV <b>MANHOLE ADJUSTMENTS</b>	
<small>Baughman Company, P.A. 315 Ellis St. Wichita, KS 67211 F3162627271 F3163620169                  ENGINEERING   SURVEYING   PLANNING   LANDSCAPE ARCHITECTURE</small>			
PROJECT NUMBER 472-83759	DESIGN TMS	DRAWN TMS	DATE 07/04
REVISIONS:		SCALE Noted	SHEET <b>11 OF 32</b>
<small>ShadowWoods/Str5</small>		<small>04-04-E873</small>	