


Line 1

Line 2A

Line 2B

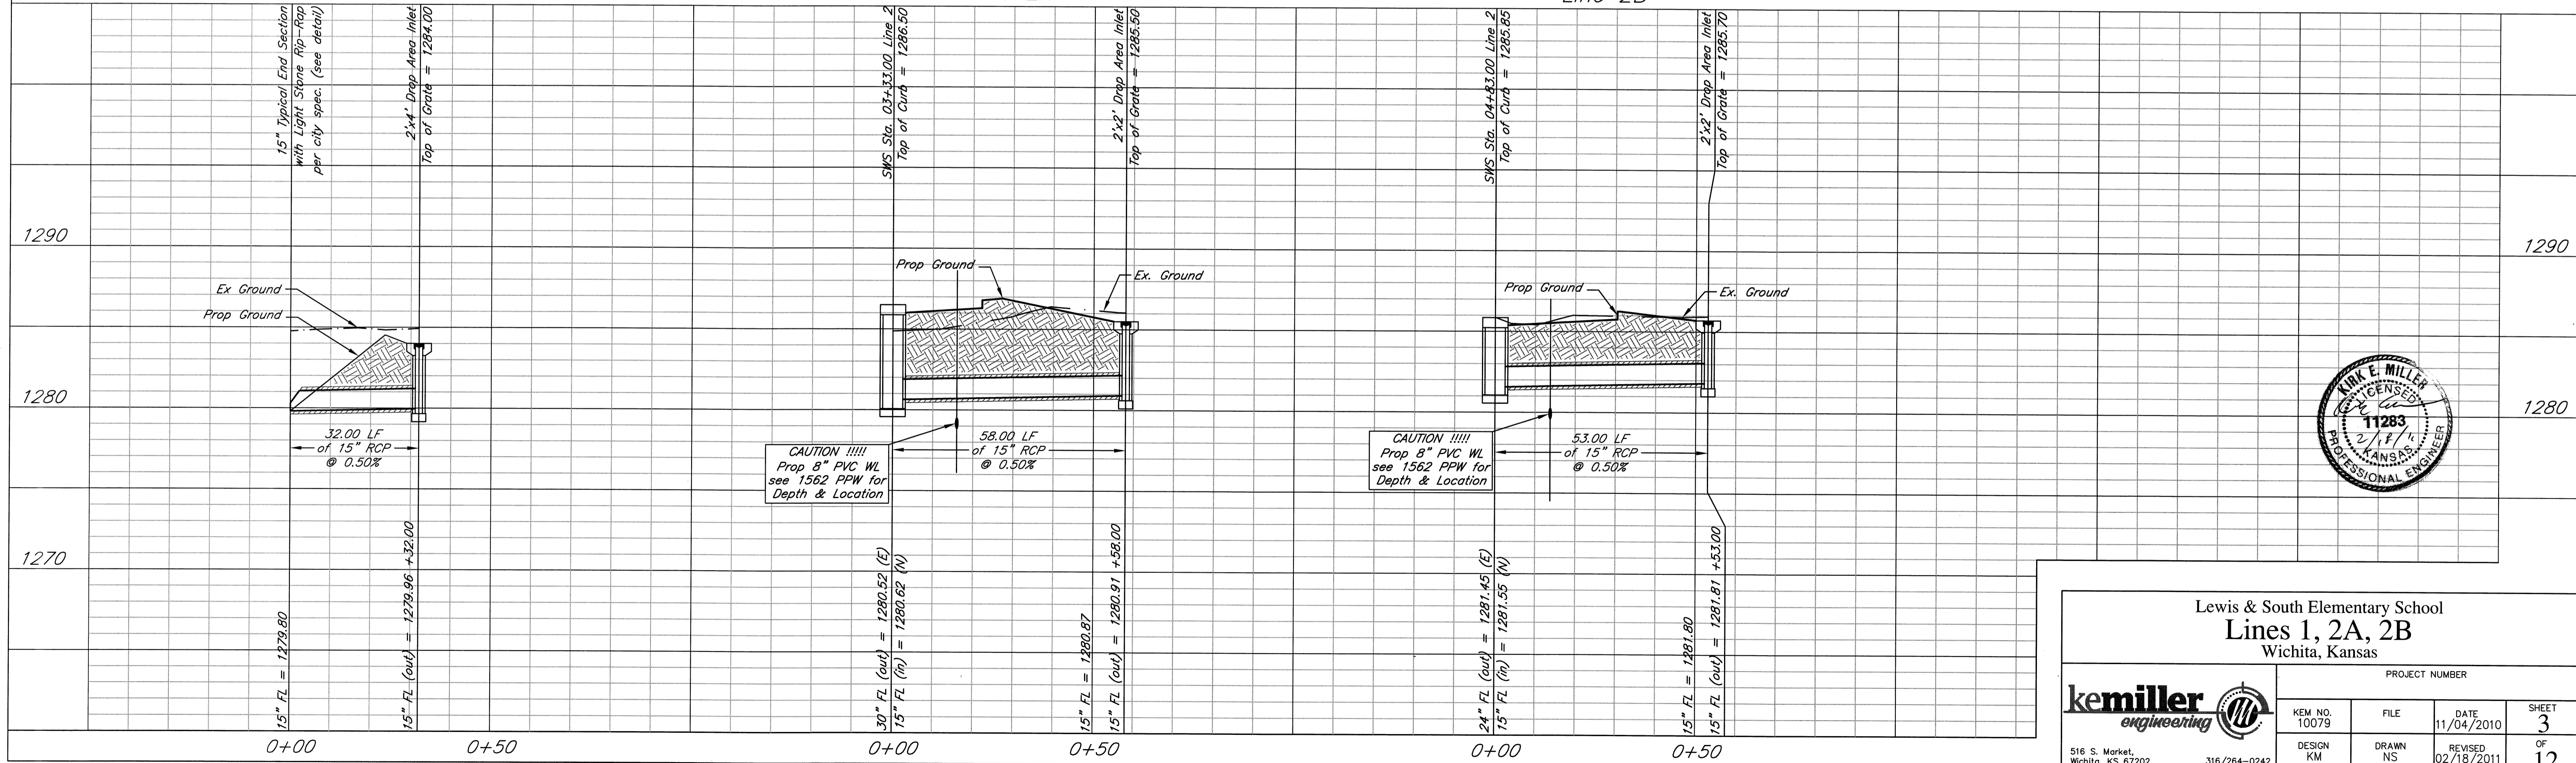

Lewis & South Elementary School
Lines 1, 2A, 2B
Wichita, Kansas

kemiller engineering

PROJECT NUMBER

KEM NO. 10079	FILE	DATE 11/04/2010	SHEET 3
DESIGN KM	DRAWN NS	REVISED 02/18/2011	OF 12

516 S. Market, Wichita, KS 67202 316/264-0242