


BL. Sta. 43+50.00
 BEGIN Construction
 BEGIN Project
 BEGIN Pavement Removal
 & Replacement

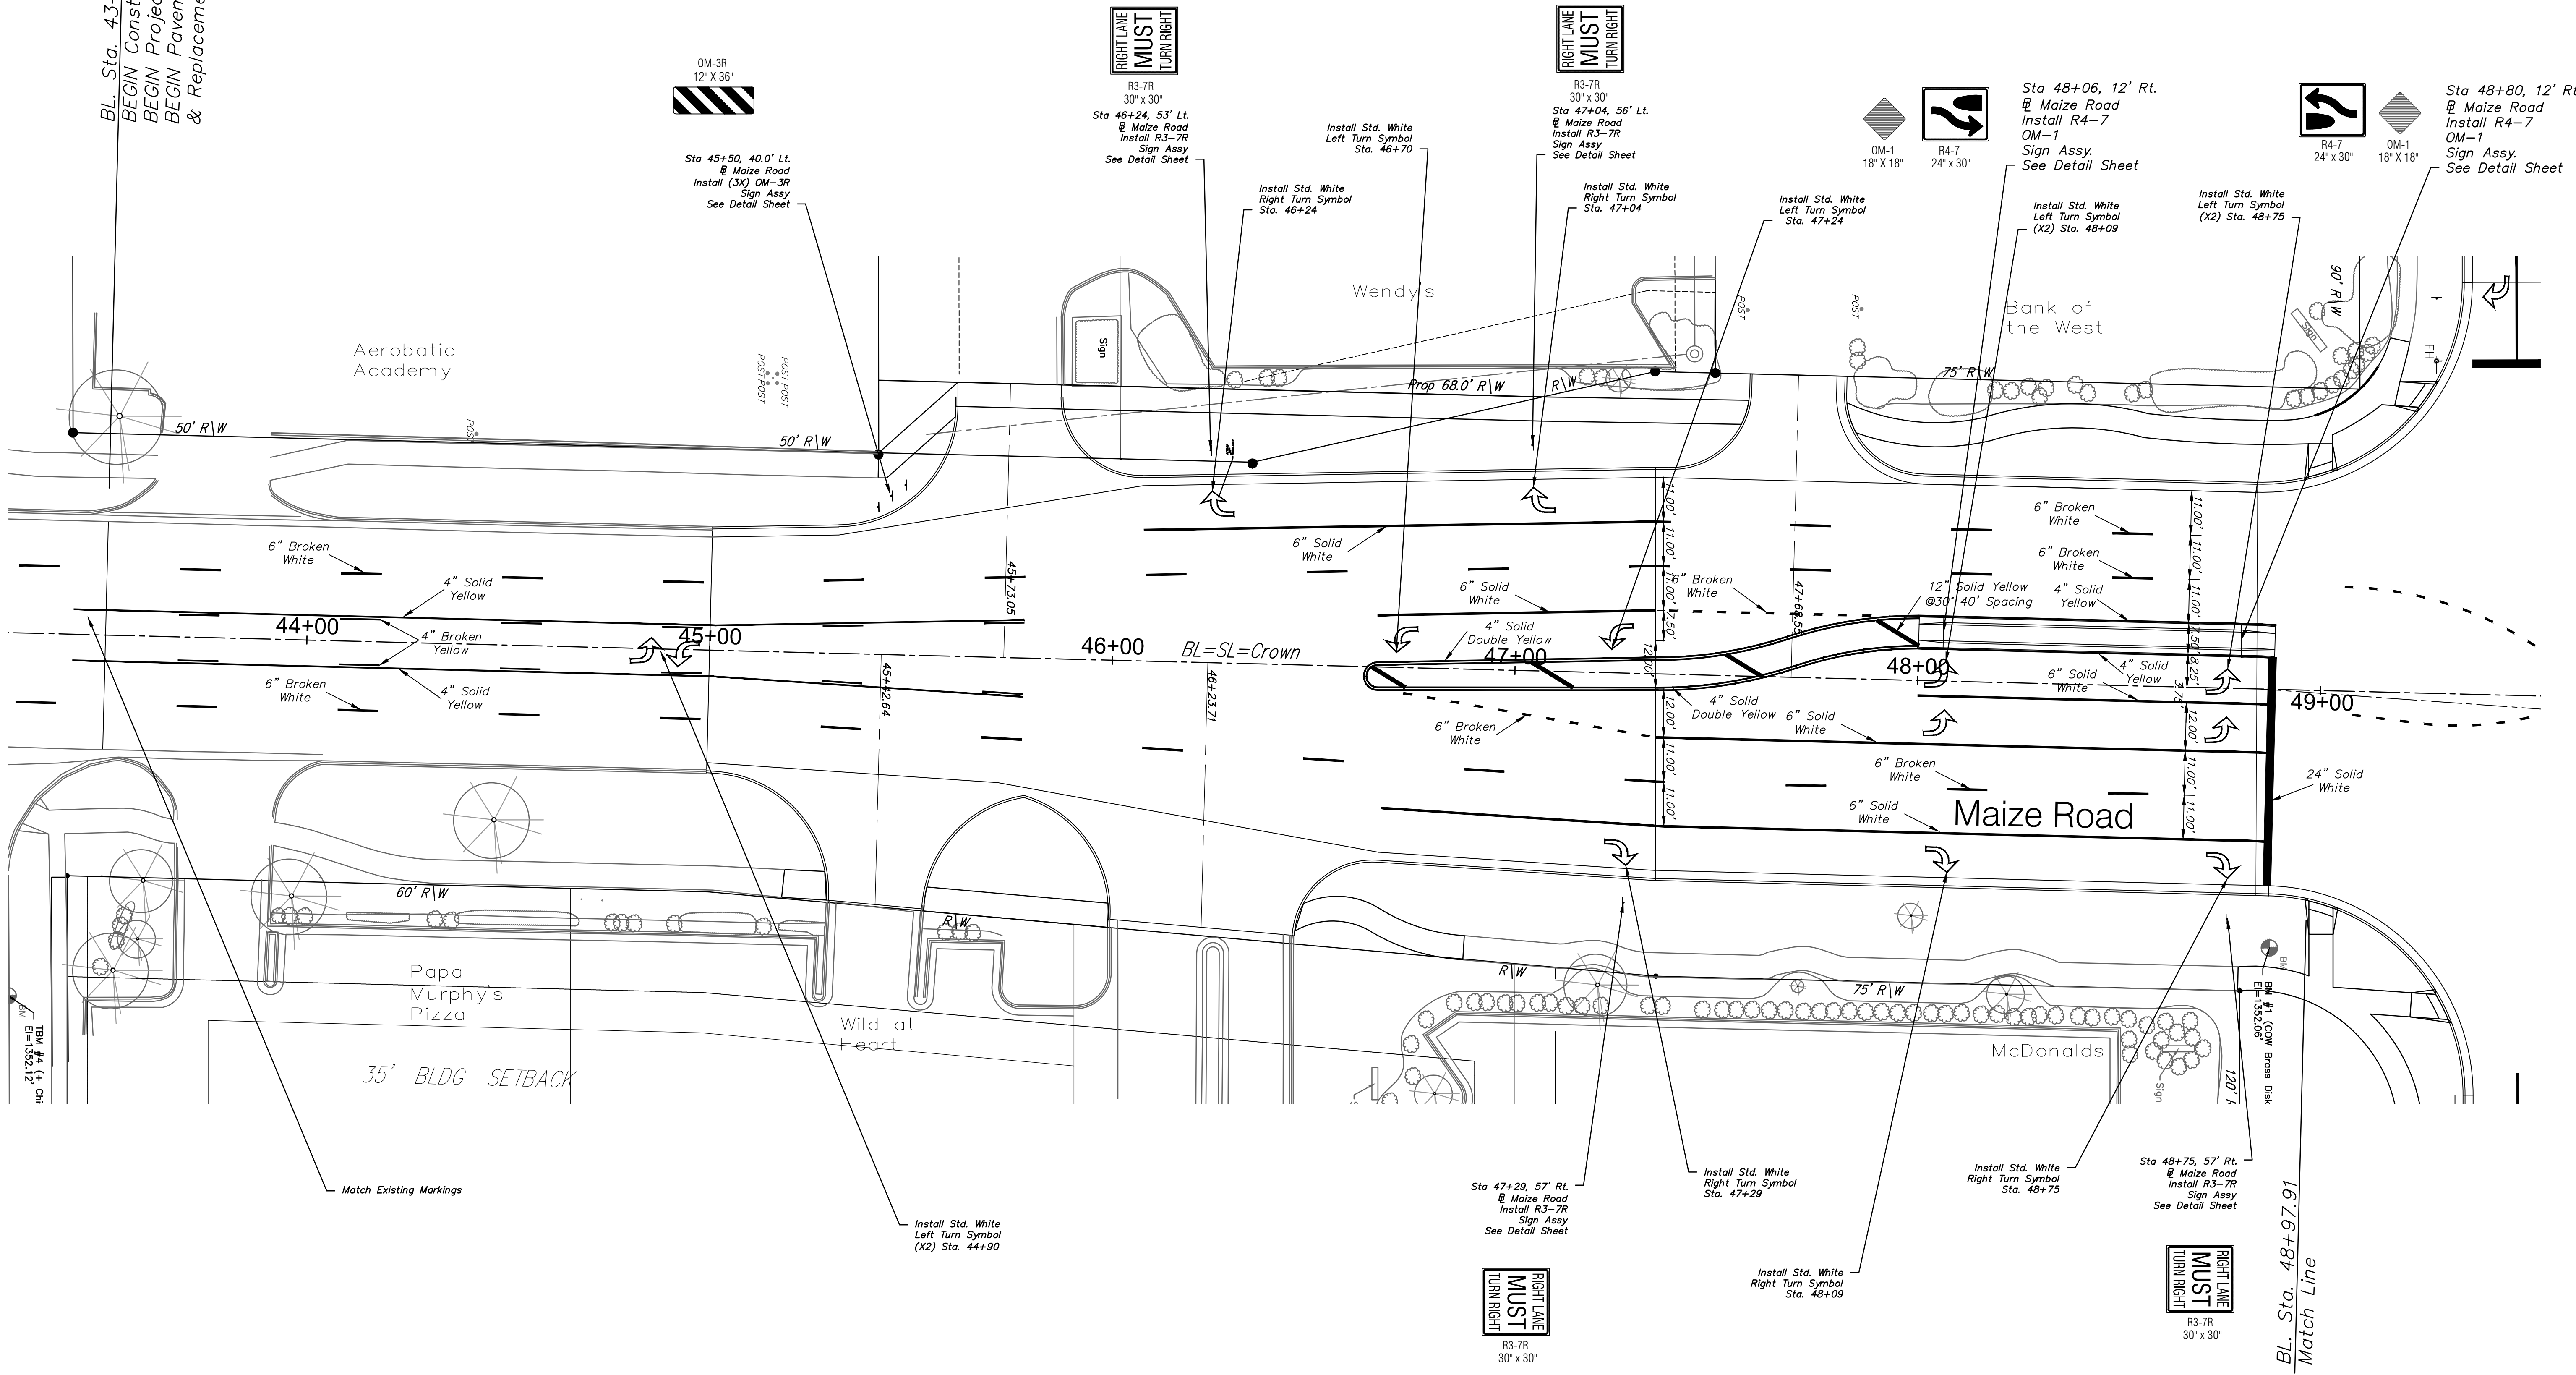

OM-3R
 12' X 36'

RIGHT LANE
 MUST
 TURN RIGHT
 R3-7R
 30' x 30"

RIGHT LANE
 MUST
 TURN RIGHT
 R3-7R
 30' x 30"

OM-1
 18' X 18'

R4-7
 24' x 30'

R4-7
 24' x 30'

OM-1
 18' X 18'

6" Broken White

4" Solid Yellow

4" Broken Yellow

6" Broken White

4" Solid Yellow

6" Solid White

6" Solid White

4" Solid Double Yellow

6" Broken White

4" Solid Double Yellow

6" Solid White

6" Broken White

6" Broken White

12" Solid Yellow @30' 40' Spacing

4" Solid Yellow

6" Solid White

4" Solid Yellow

6" Broken White

6" Solid White

Maize Road

24" Solid White

Papa Murphy's Pizza

Wild at Heart

McDonalds

Match Existing Markings

Install Std. White Left Turn Symbol (X2) Sta. 44+90

Sta 47+29, 57' Rt. @ Maize Road Install R3-7R Sign Assy See Detail Sheet

Install Std. White Right Turn Symbol Sta. 47+29

Install Std. White Right Turn Symbol Sta. 48+75

Sta 48+75, 57' Rt. @ Maize Road Install R3-7R Sign Assy See Detail Sheet

RIGHT LANE
 MUST
 TURN RIGHT
 R3-7R
 30' x 30"

RIGHT LANE
 MUST
 TURN RIGHT
 R3-7R
 30' x 30"

BL. Sta. 48+97.91
 Match Line