


RIGHT LANE MUST TURN RIGHT

R3-7R
30" x 30"
Sta 50+85, 48' Lt.
@ Maize Road
Install R3-7R
Sign Assy.
See Detail Sheet

RIGHT LANE MUST TURN RIGHT

R3-7R
30" x 30"
Sta 52+45, 48' Lt.
@ Maize Road
Install R3-7R
Sign Assy.
See Detail Sheet

ONE WAY
R6-1R
36" x 12"

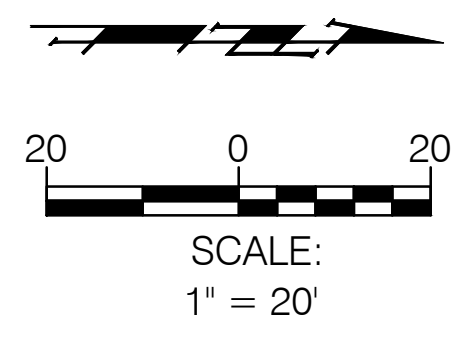

OM-1
18" X 18"

R4-7
24" x 30"

Sta 51+82, 21.3' Rt.
@ Maize Road
Install R4-7
OM-1
Sign Assy.
See Detail Sheet

Install Std. White Left Turn Symbol (X2) Sta. 50+85

Install Std. White Left Turn Symbol (X2) Sta. 51+65

Install Std. White Left Turn Symbol (X2) Sta. 52+45

Install Std. White Left Turn Symbol (X2) Sta. 53+25