



Sta 53+93, 15' Rt.
@ Maize Road
Install R4-7
OM-1
Sign Assy.
See Detail Sheet

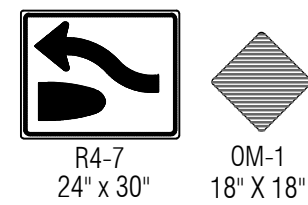

BL. Sta. 54+00.00
Match Line

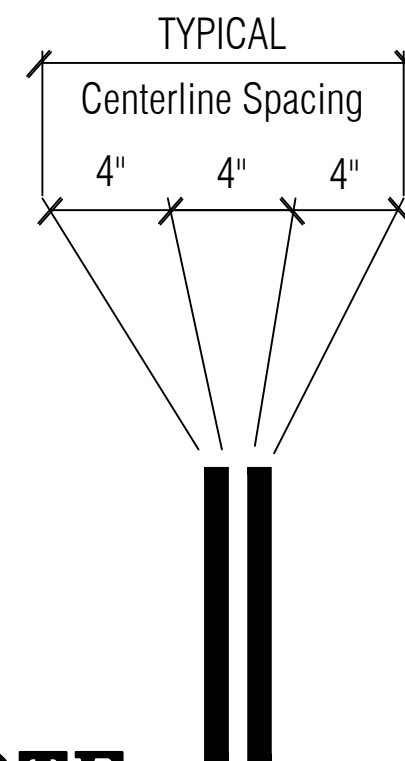

TOTAL BILL OF MATERIALS*		
ITEMS	UNITS	TOTAL
PAVEMENT MARKING (6" WHITE)	LF	6653
PAVEMENT MARKING (24" WHITE)	LF	228
PAVEMENT MARKING (4" YELLOW)	LF	8264
PAVEMENT MARKING (12" YELLOW)	LF	314
PAVEMENT MARKING, TURN ARROW (RT) (WHITE)	EA	23
PAVEMENT MARKING, TURN ARROW (LT) (WHITE)	EA	41

*FOR INFORMATION ONLY

NOTE

All dimensions shown are to Centerline of Marking unless otherwise noted.

Drawing File: E:\Projects\21st & Maize_1004E492\Civil 3d\base

Project No. 1004E492 CAPITAL IMPROVEMENT PROJECT
MAIZE ROAD MARKING
 Sta. 54+00 to Sta. 55+00.00
 Scale: 1"=20'

Baughman Company, P.A.
 315 Ellis St. Wichita, KS 67211 P 316-262-7271 F 316-262-0149
 ENGINEERING | SURVEYING | PLANNING | LANDSCAPE ARCHITECTURE

JANUARY, 2012

SHEET
42
 OF
 65