

- LEGEND**
- G = GAS MAIN
 - W = WATER MAIN
 - SS = SANITARY SEWER
 - SWS = STORM WATER SEWER
 - UGE = UNDER GROUND ELECTRIC
 - UGT = UNDER GROUND TELEPHONE
 - B.M. = BENCH MARK
 - TELE. PEDESTAL = TELEPHONE PEDESTAL
 - CATV = CABLE TELEVISION PEDESTAL
 - E.B. = ELECTRIC BOX
 - F.H. = FIRE HYDRANT
 - GAS MKR. = GAS LINE MARKER
 - F.P. = FLAG POLE
 - GUY ANCHOR = GUY ANCHOR
 - G.M. = GAS METER
 - G.P. = GUARD POST
 - H.L.P. = HIGH LINE POLE
 - L.P. = LIGHT POLE
 - M.B. = MAIL BOX
 - P.O. = POWER POLE
 - SH = SPRINKLER HEAD
 - SI = SIGN
 - W.V. = WATER VALVE
 - W.M. = WATER METER
 - XTMR = ELECTRIC TRANSFORMER
 - SS M.H. = SANITARY SEWER MANHOLE
 - 3/4" IP = 3/4" IRON PIPE (FOUND)
 - 1/2" IP = 1/2" IRON PIPE (FOUND)
 - 1/2" REB. = 1/2" REBAR (FOUND)
 - 1/2" PINCH. IP = 1/2" PINCHED IRON PIPE (FOUND)
 - 1/4" REB. = 1/4" REBAR (FOUND)
 - 5/8" REB. = 5/8" REBAR (FOUND)
 - 5/8" REB. W/CAP = REBAR W/CAP (FOUND)
 - 1/2" REB. W/SAVOY CAP = 1/2" REBAR W/SAVOY CAP (FOUND)
 - 1/2" REB. W/SAVOY CAP SET OVER 3/4" IRON PIPE = 1/2" REBAR W/SAVOY CAP SET OVER 3/4" IRON PIPE (FOUND)
 - SEC. COP. = CITY OF WICHITA CONTROL THIMBLE (FOUND)
- Note: Right-of-way information was compiled from the plats, where platted, and from county quarter section maps for unplatted areas, and scaled from those maps when dimensions were lacking and/or insufficient.

- Bench Mark #1:**
City of Wichita Std. Disc 34" E. & 42" S. of Intersection of Centerlines Hoover & Ninth St.
N 21266.46
E 20155.83
Elev. = 126.29 City Datum
- Bench Mark #2:**
"M" in Mueller Top Ring of Fire Hydrant S.E. Corner of Eighth & Hoover
N 20614.07
E 20164.78
Elev. = 126.69 City Datum
- Bench Mark #3:**
R.R. Spike in W. face of Light Pole N.E. Corner of Murdock & Hoover
N 20026.11
E 20171.55
Elev. = 125.78 City Datum
- Bench Mark #4:**
"M" in Mueller Top Ring of Fire Hydrant S.E. Corner of Elm & Hoover
N 19322.18
E 20196.75
Elev. = 125.47 City Datum


HORIZONTAL CONTROL TABLE

CTL PT.#	C.O.W. Thimble	NOT USED
CTL PT.#1 N 18778.968 E 22833.878	Central & Hoover SW Cor., SW 1/4, Sec. 14, T27S, R1W	
CTL PT.#2 N 20042.071 E 22804.061	Central & Hoover SW Cor., SW 1/4, Sec. 14, T27S, R1W	
CTL PT.#3 N 21305.441 E 22774.155	Central & Hoover SW Cor., SW 1/4, Sec. 14, T27S, R1W	
CTL PT.#4 N 21308.638 E 20120.922	Central & Hoover SW Cor., SW 1/4, Sec. 14, T27S, R1W	
CTL PT.#5 N 18695.671 E 20187.272	Central & Hoover SW Cor., SW 1/4, Sec. 14, T27S, R1W	
CTL PT.#6 N 20022.193 E 21479.004	Central & Hoover SW Cor., SW 1/4, Sec. 14, T27S, R1W	
CTL PT.#7 N 21011.171 E 20097.859	1/2" PIN Prop. Cor. on w. line of Hoover Between Franklin & Ninth	
CTL PT.#8 N 21011.246 E 20097.876	1/2" PIN Prop. Cor. on w. line of Hoover Between Franklin & Ninth	
CTL PT.#9 N 20303.493 E 20184.340	1/2" PIN SE Property Corner Franklin & Hoover	
CTL PT.#10 N 19972.692 E 20194.589	3/4" PIN SE Property Corner Murdock & Hoover	
CTL PT.#11 N 20032.653 E 20193.033	1/2" PIN NE Property Corner Murdock & Hoover	
CTL PT.#12 N 20355.181 E 20094.722	1/2" PIN NW Property Corner Franklin & Hoover	

UTILITIES SHOWN REPRESENT THE BEST INFORMATION AVAILABLE FOR DESIGN. ADDITIONAL UTILITIES MAY BE PRESENT ON THIS PROJECT. THE CONTRACTOR SHALL BE RESPONSIBLE FOR DETERMINING THE EXACT LOCATION, DEPTH AND SIZE OF ALL UNDERGROUND UTILITIES PRIOR TO CONSTRUCTION. THE CONTRACTOR SHALL BE LIABLE FOR ANY DAMAGE CAUSED BY THE FAILURE TO DO SO.

SURVEY DISCLAIMER:
TOPOGRAPHIC SURVEY AND CONTOUR MAP USED IN PREPARING PLANS WAS PROVIDED BY SAVOY COMPANY, P.A., 535 S. EMPORIA, SUITE 104, WICHITA, KS. ENGINEER DOES NOT GUARANTEE SURVEY ELEVATIONS FOR ACCURACY. CONTRACTOR SHALL VERIFY ELEVATIONS AND NOTIFY ENGINEER OF ANY DISCREPANCIES.

Note:
The Underground Telephone Line is shown in approximate location along Hoover Street and Murdock Avenue. The exact location and depth was not indicated on the field survey and must be located by Kansas-1-call prior to any construction. Report any discrepancies to SBC, Jim Toben, 268-2759.

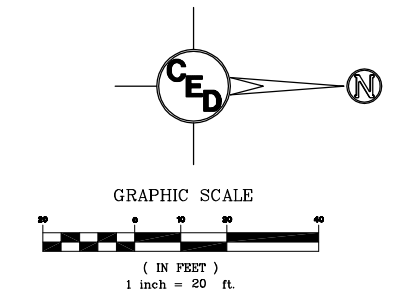

**STREET IMPROVEMENTS FOR
HOOPER STREET**
WICHITA, SEDGWICK COUNTY, KANSAS

PROJ. NO.: 472 83908 (765845)/20041141

CERTIFIED ENGINEERING DESIGN, P.A.

810 WEST DOUGLAS, SUITE C
WICHITA, KANSAS 67203
PH.(316)262-8808 FAX.(316)262-1669

DESIGNED: HDF	SCALE: 1"=20'	SHEET 6
DRAWN: DPJ	DATE: 8/04	
CHECKED: HDF	CEG FILE: hooperbase.dwg	TOTAL 18