

STREET IMPROVEMENTS FOR
135th Street West
from 13th Street to 21st Street North


WATER PLANS
LINE 1
STA. 54+00 TO
STA. 61+86.19

MKEC PROJ #10265
PROJECT NUMBER

DESIGN BY: JRA
DRAWN BY: KKL
CHECKED BY: JRA

ISSUED: February 2012
REVISED:



SHEET NO.
101 of 231

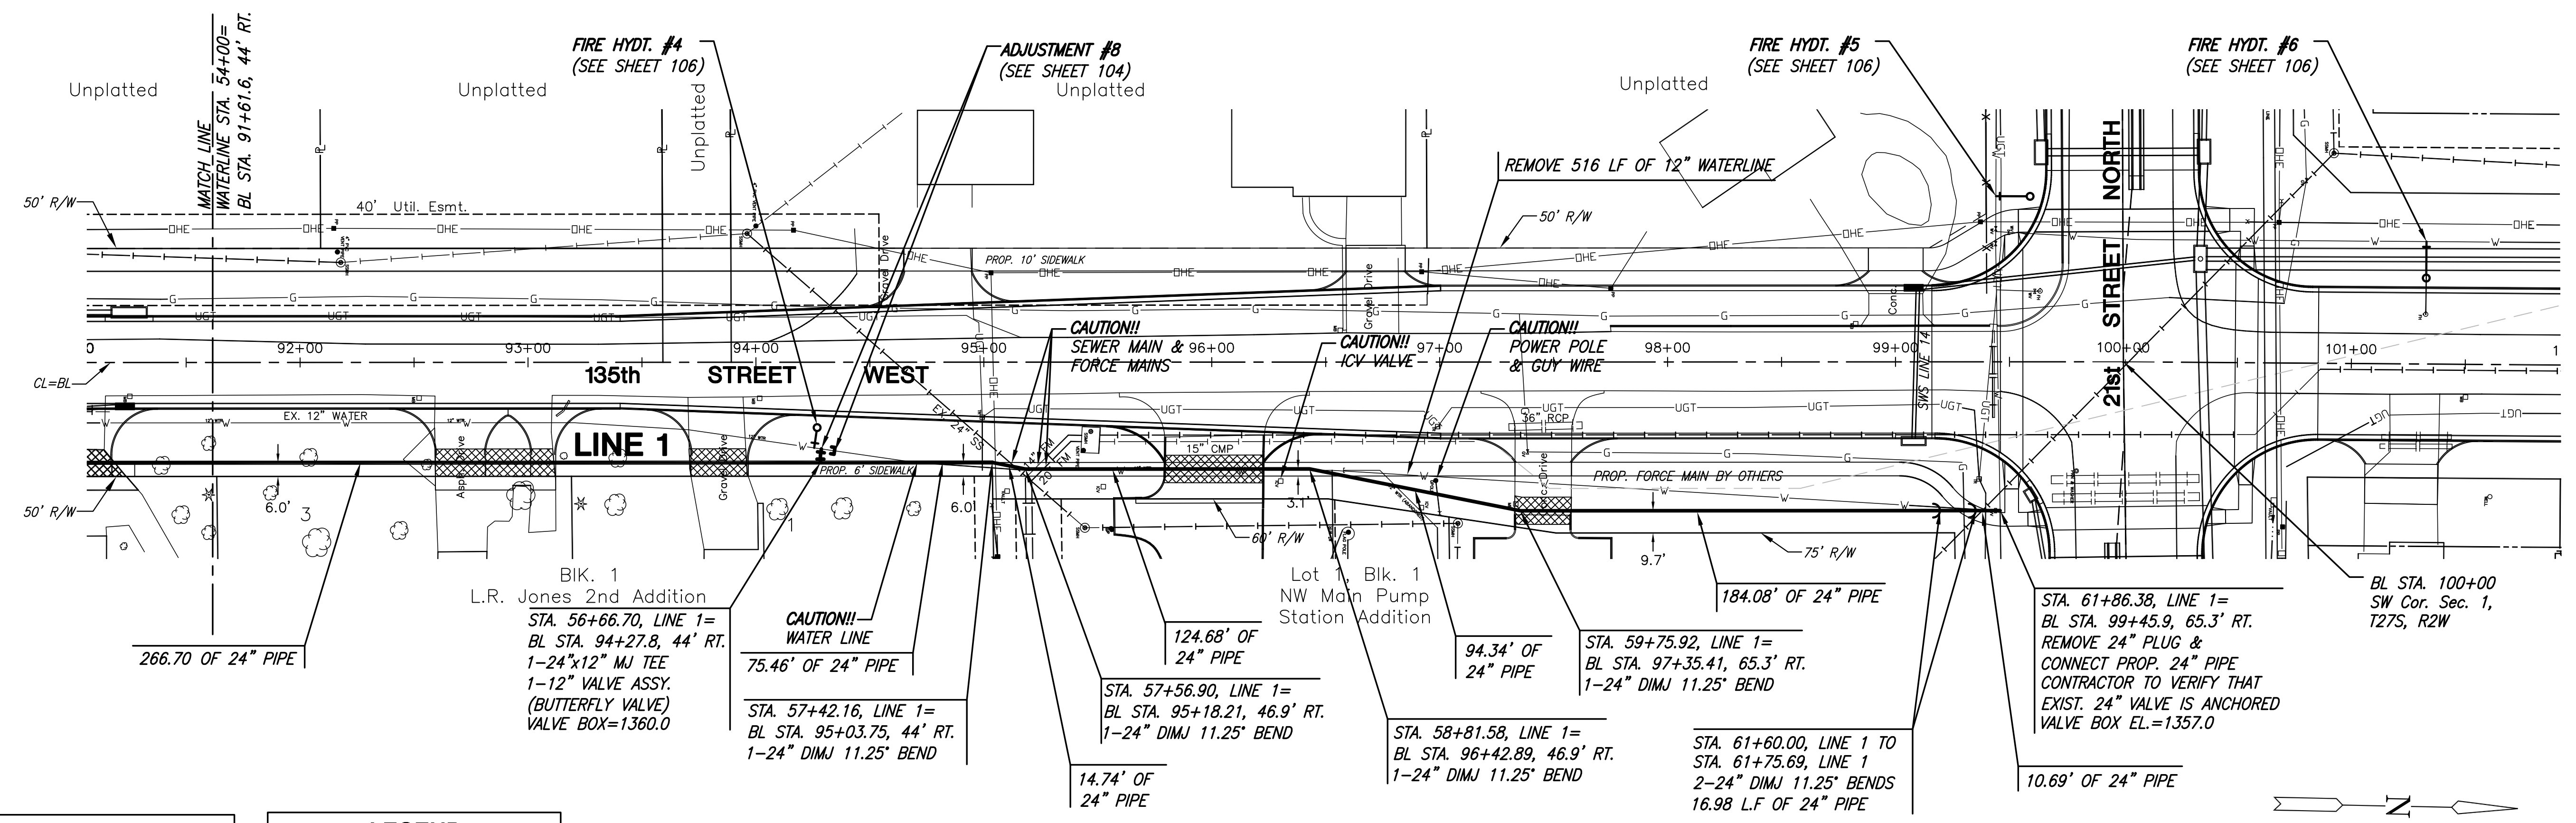

PLAN LINE 1

NOTE:
CONTRACTOR TO VERIFY LOCATION OF
EXISTING WATER LINES AND ALL OTHER
UTILITIES PRIOR TO CONSTRUCTION.

LEGEND
[Hatched Box] DRIVEWAY REMOVAL AND
TEMPORARY PATCH

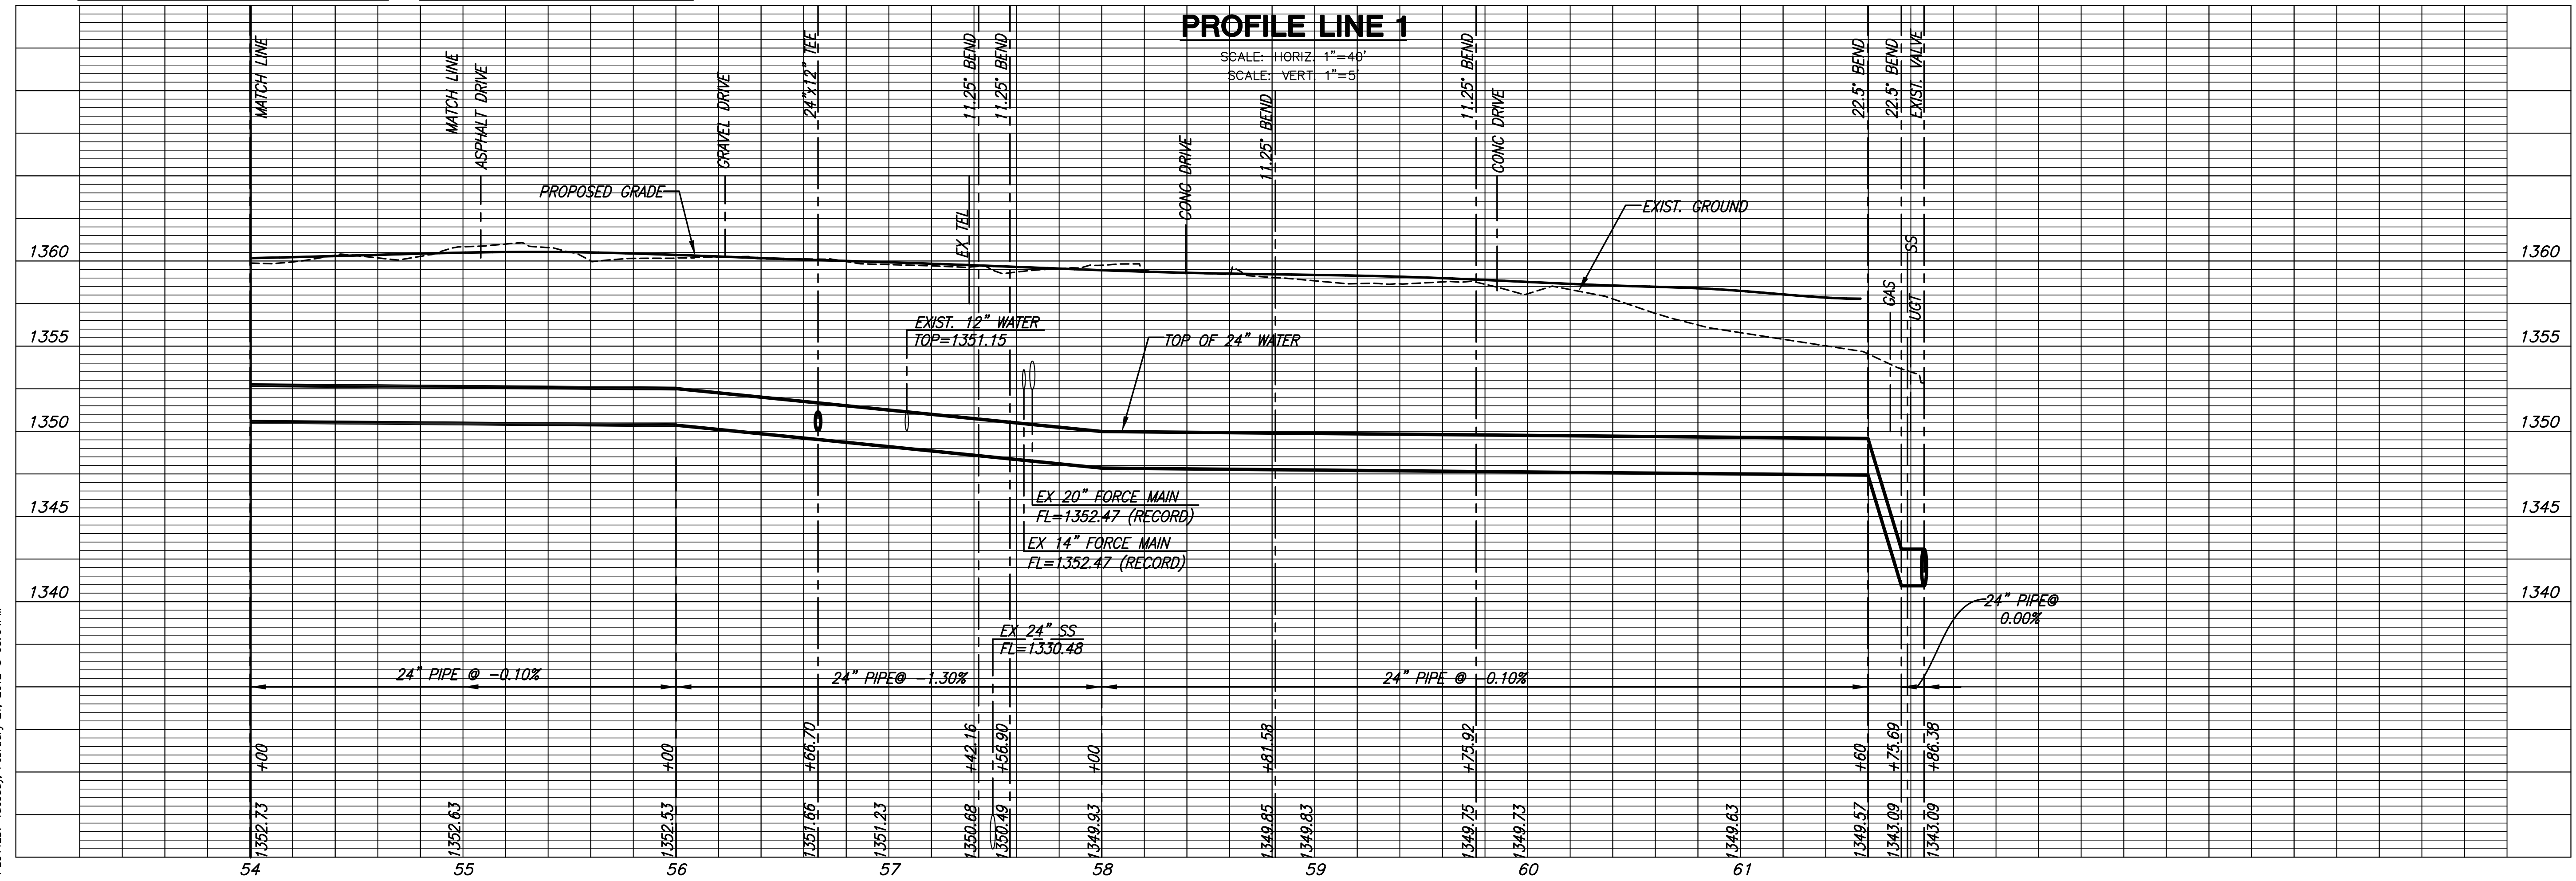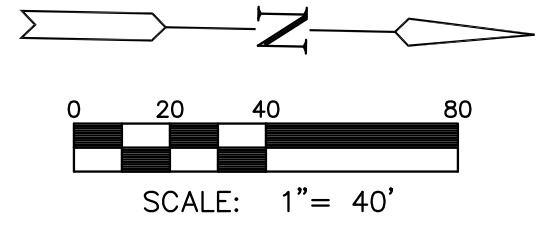

PROFILE LINE 1

SCALE: HORIZ. 1"=40'
SCALE: VERT. 1"=5'

PLOTTED: Tuesday, February 21, 2012 @ 03:04PM

J:\Civil\10265\DWG\WTR\10265_C06