


STREET IMPROVEMENTS FOR
135th Street West
from 13th Street to 21st Street North

**WATER
BUBBLE
MAP**
SHEET TITLE
MKEC PROJ #10265
PROJECT NUMBER

DESIGN BY
JRA
DRAWN BY
KKL
CHECKED BY
JRA

ISSUED
February 2012
REVISED


SHEET NO.
109 of 231

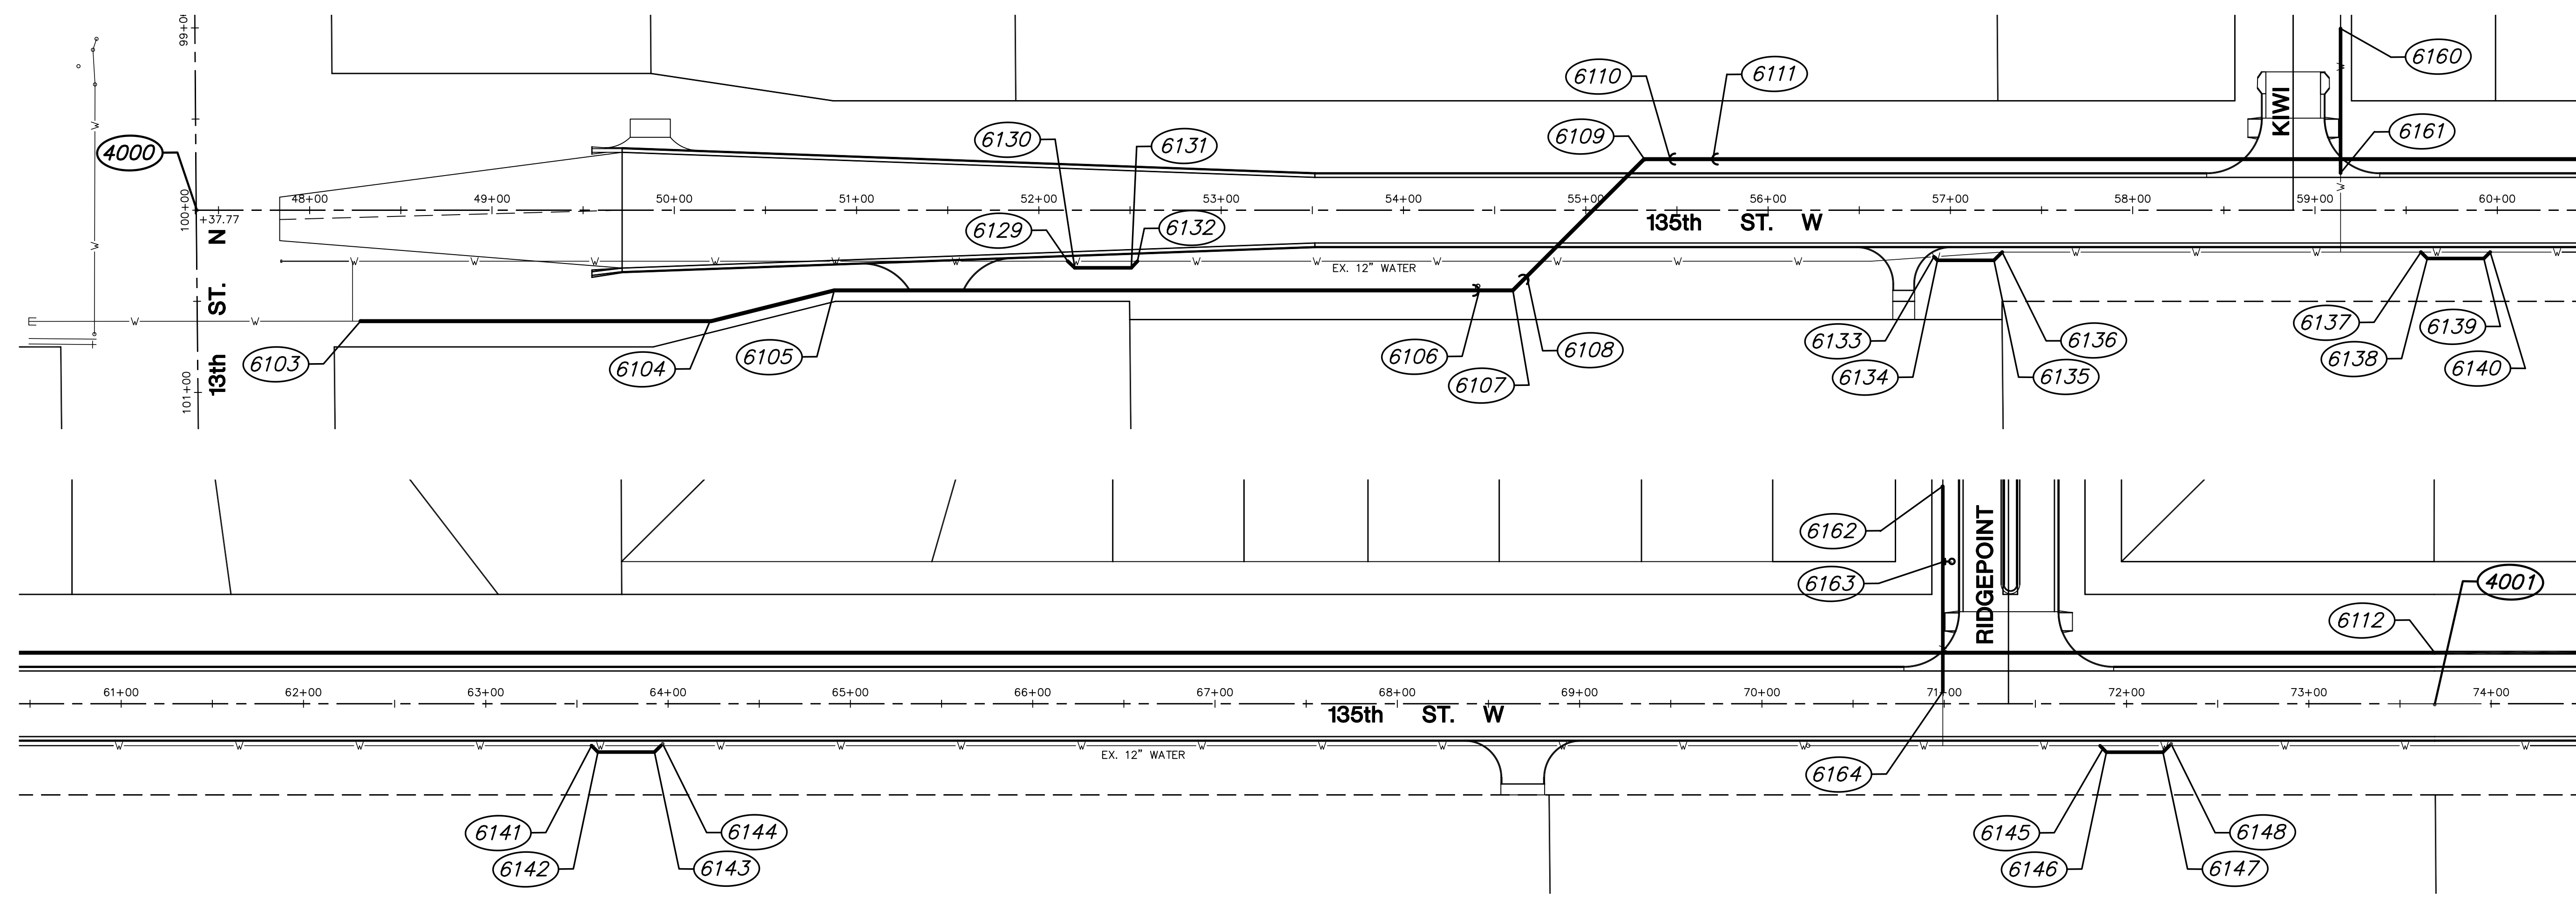

WATER POINTS TABLE			
POINT NUMBER	NORTHING	EASTING	DESCRIPTION
6103	1693229.3010	1602197.1950	WTR
6104	1693421.6174	1602193.3189	11.25° BEND
6105	1693488.7514	1602175.0906	11.25° BEND
6106	1693842.1308	1602167.9680	AR, 11.25° BEND
6107	1693860.9172	1602167.5897	45° BEND
6108	1693868.4553	1602159.7415	11.25° BEND
6109	1693931.4517	1602094.1535	45° BEND
6110	1693945.4652	1602093.8711	11.25° BEND
6111	1693968.8305	1602093.4001	11.25° BEND
6112	1695768.1145	1602057.1364	DEF
6113	1695895.0672	1602054.5338	FH
6114	1696447.3071	1602043.2126	11.25° BEND
6115	1696492.3592	1602033.2871	11.25° BEND
6116	1697033.7572	1602022.1882	AR
6117	1697208.5819	1602018.6043	45° BEND
6118	1697291.2251	1602097.9271	45° BEND
6119	1697301.8114	1602097.7705	45° BEND
6120	1697306.8914	1602097.6664	AR, 45° BEND
6121	1697828.3978	1602086.9148	TEE
6122	1697903.8447	1602085.3681	11.25° BEND
6123	1697918.3610	1602087.9475	11.25° BEND
6124	1698043.0118	1602085.3782	11.25° BEND
6125	1698135.8959	1602101.8826	11.25° BEND
6126	1698319.9379	1602098.1711	22.5° BEND
6127	1698335.6246	1602097.7881	22.5° BEND
6128	1698346.3082	1602097.5690	WTR
6129	1693616.4514	1602156.5136	45° BEND
6130	1693620.4164	1602160.0553	45° BEND
6131	1693651.4101	1602159.4306	45° BEND
6132	1693654.7044	1602155.7426	45° BEND
6133	1694091.4782	1602144.5202	45° BEND
6134	1694093.4354	1602146.4001	45° BEND
6135	1694124.4291	1602145.7754	45° BEND

WATER POINTS TABLE			
POINT NUMBER	NORTHING	EASTING	DESCRIPTION
6136	1694128.8375	1602141.1856	45° BEND
6137	1694358.5000	1602136.5569	45° BEND
6138	1694362.0698	1602139.9856	45° BEND
6139	1694393.0635	1602139.3610	45° BEND
6140	1694396.4923	1602135.7912	45° BEND
6141	1694758.3302	1602128.4985	45° BEND
6142	1694761.9000	1602131.9272	45° BEND
6143	1694792.8938	1602131.3026	45° BEND
6144	1694796.3225	1602127.7328	45° BEND
6145	1695585.6147	1602111.8981	45° BEND
6146	1695589.1845	1602115.3269	45° BEND
6147	1695620.1782	1602114.7022	45° BEND
6148	1695623.6070	1602111.1324	45° BEND
6149	1695921.1677	1602105.0620	45° BEND
6150	1695924.6518	1602108.4084	45° BEND
6151	1696028.9519	1602106.3062	45° BEND
6152	1696032.2983	1602102.8222	45° BEND
6153	1696712.0864	1602092.3003	FH
6154	1697100.4909	1602084.3335	WTR
6155	1697175.4318	1602082.7972	WTR
6156	1697234.8781	1602081.5785	FH
6157	1697825.5388	1602080.5464	FH
6158	1697828.7047	1602080.9381	TEE
6159	1697834.4707	1602081.6515	CAP
6160	1694311.9620	1602014.8399	WTR
6161	1694313.5583	1602094.0438	WTR
6162	1695496.5242	1601971.2716	WTR
6163	1695497.1287	1602012.5855	FH
6164	1695498.7936	1602083.8732	WTR
6165	1696395.2318	1602038.7796	WTR
6166	1696394.2402	1601998.7919	FH
6167	1696392.9478	1601946.6772	WTR
6168	1698341.7308	1601959.6888	FH
6169	1698530.9863	1601975.8033	FH

CONTROL POINTS TABLE			
POINT NUMBER	NORTHING	EASTING	DESCRIPTION
4000	1693137.9469	1602138.1519	SEC
4001	1695768.6836	1602085.1306	SEC
4002	1698399.0902	1602031.2061	SEC
4003	1701029.8599	1601997.6971	SEC
4004	1698336.4917	1599424.1873	SEC

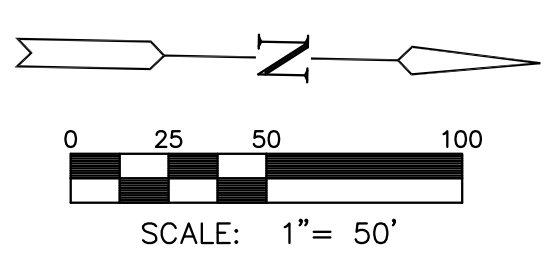

PLOTTED: Thursday, February 16, 2012 @ 11:01AM

J:\Civil\10265\DWG\Control-Bubble\10265-WTR-Bubble1