


**STREET IMPROVEMENTS FOR
135th Street West
from 13th Street to 21st Street North**

**TRAFFIC
DETOUR
PLAN
135th STREET**
SHEET TITLE
MKEC PROJ #10265
PROJECT NUMBER

DESIGN BY: JRA
DRAWN BY: WNU
CHECKED BY: JRA

ISSUED: February 2012
REVISED:

SHEET NO.
148 of 231

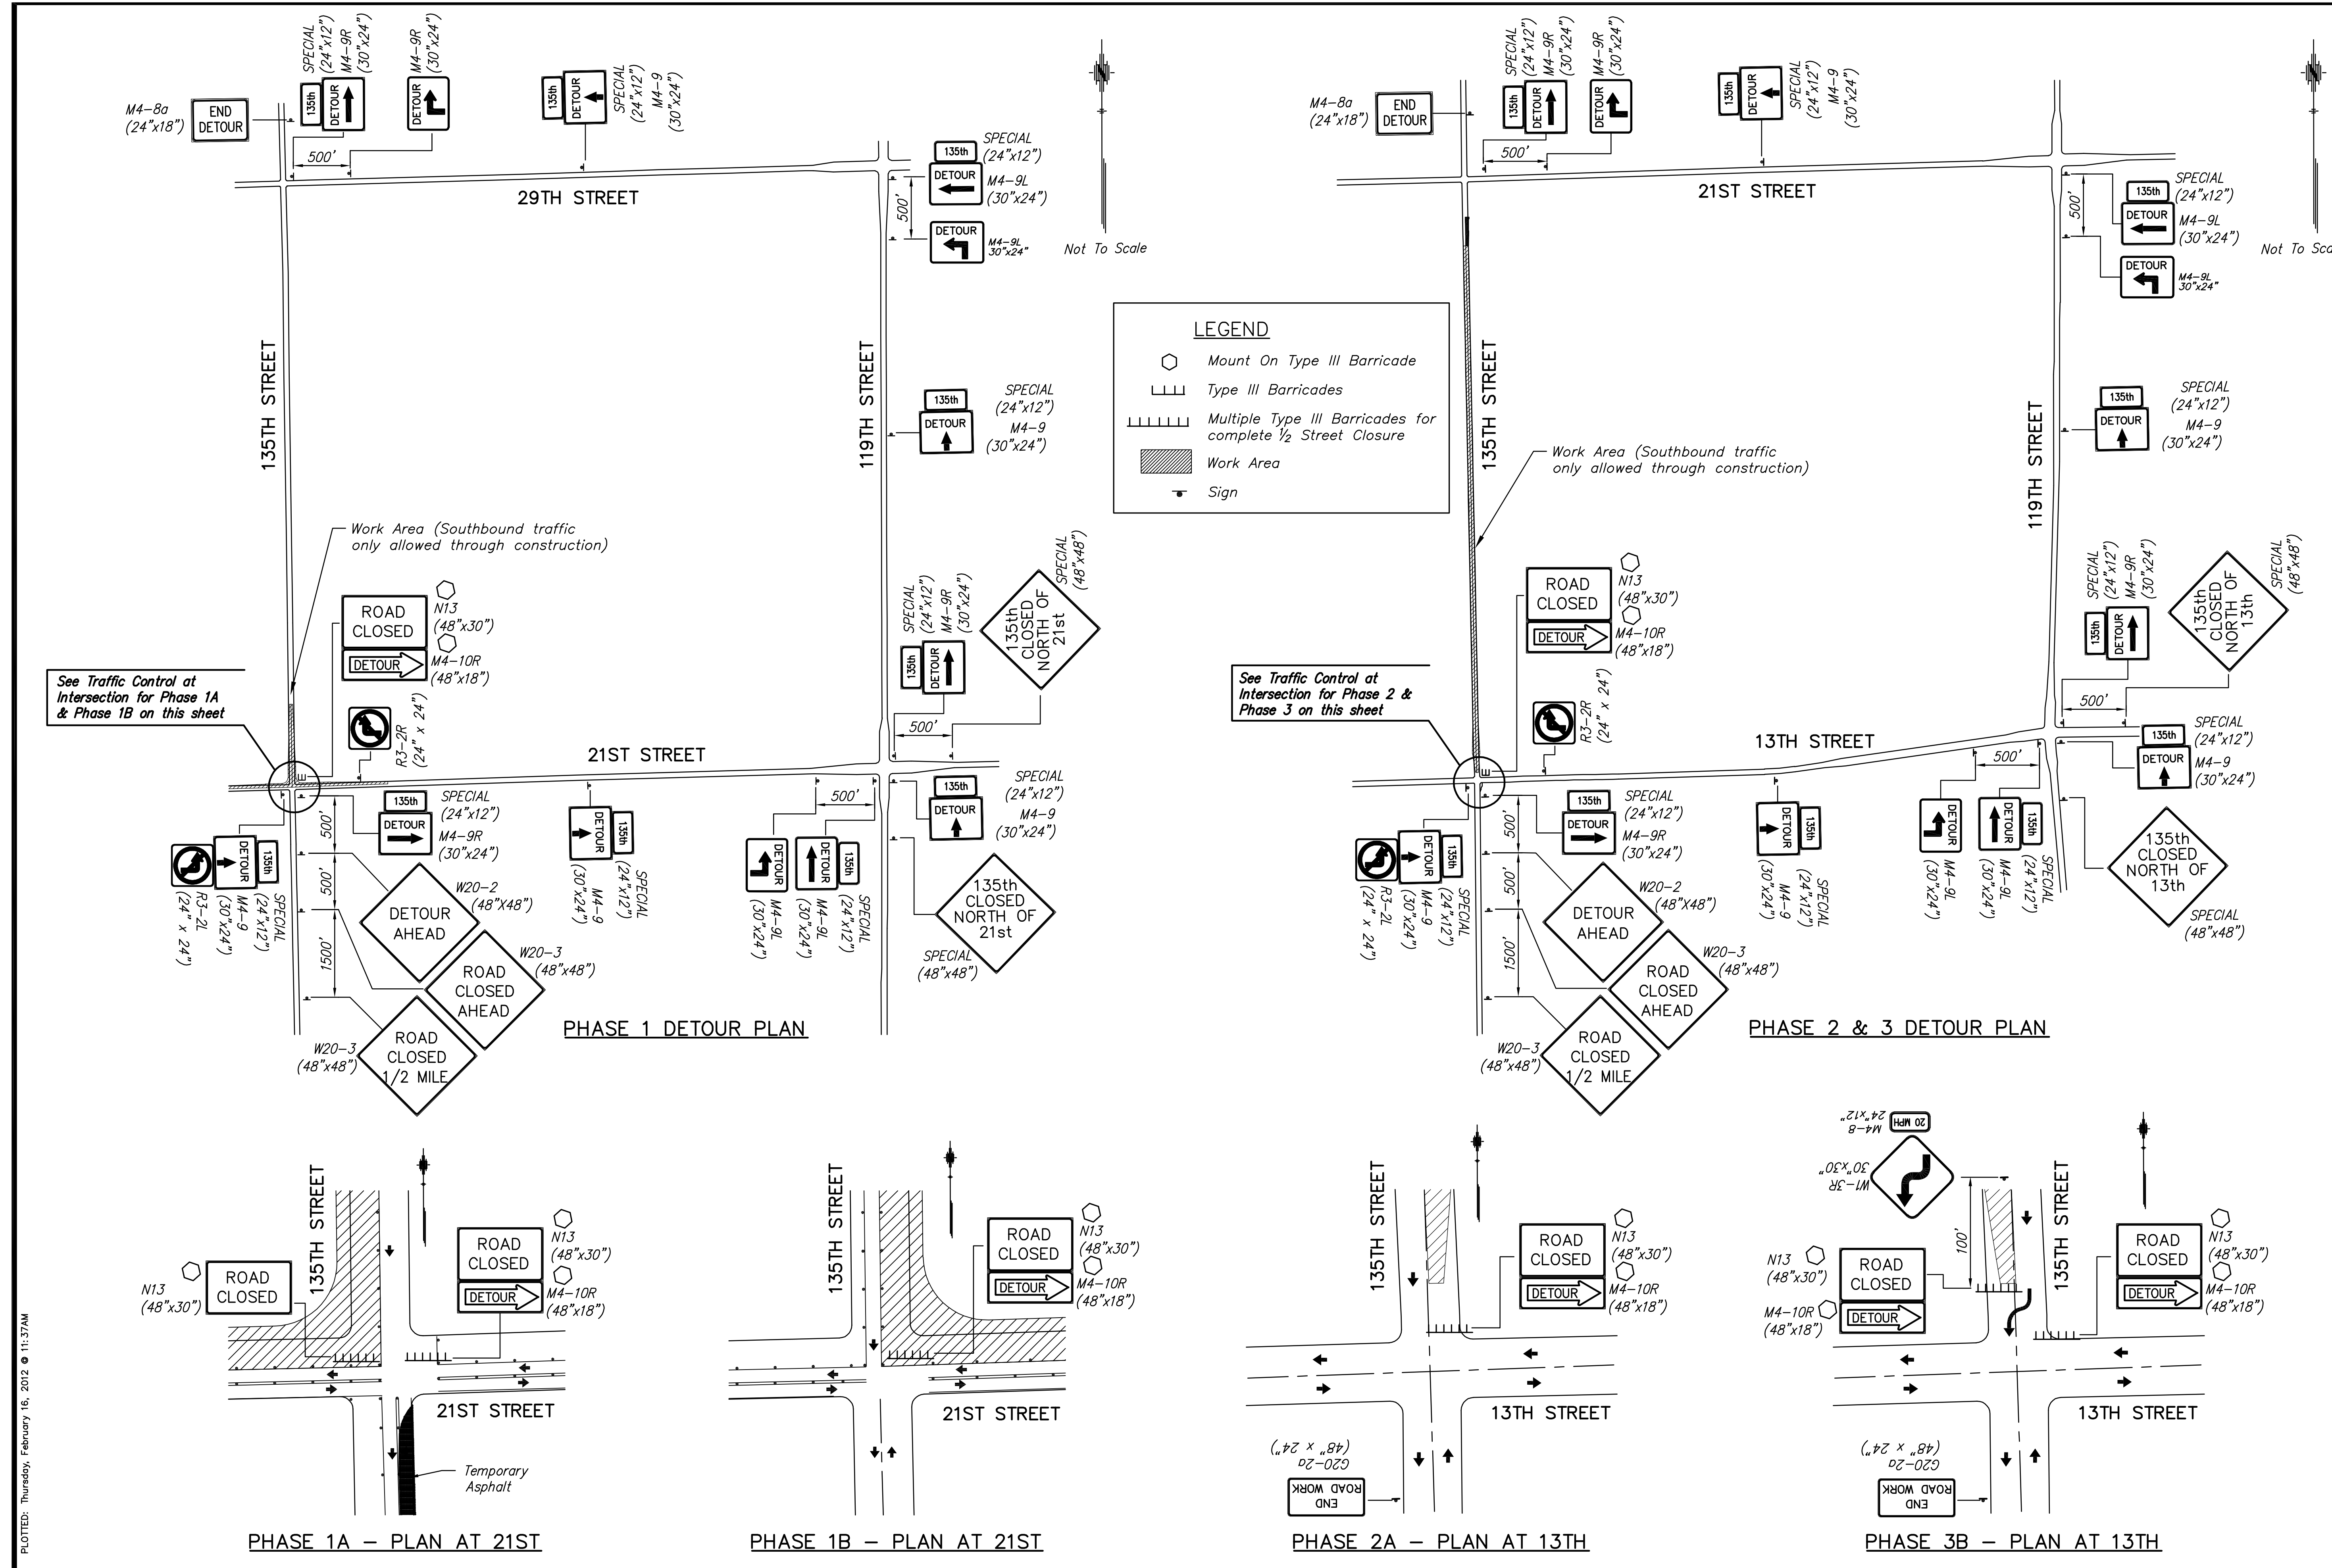

PLOTTED: Thursday, February 16, 2012 @ 11:37AM

J:\Civil\10265\DWG\Traffic\10265 DET2