


PLAN	CHECKED	CHECKED
BY		
DATE		


PROFILE	CHECKED	CHECKED
BY		
DATE		

DSWP: BDB OPER: BJS SCALE: 1"=20.00
 Q:\2004\04171\000\SWS\LINE3 08-11-2004 02:49:43 pm

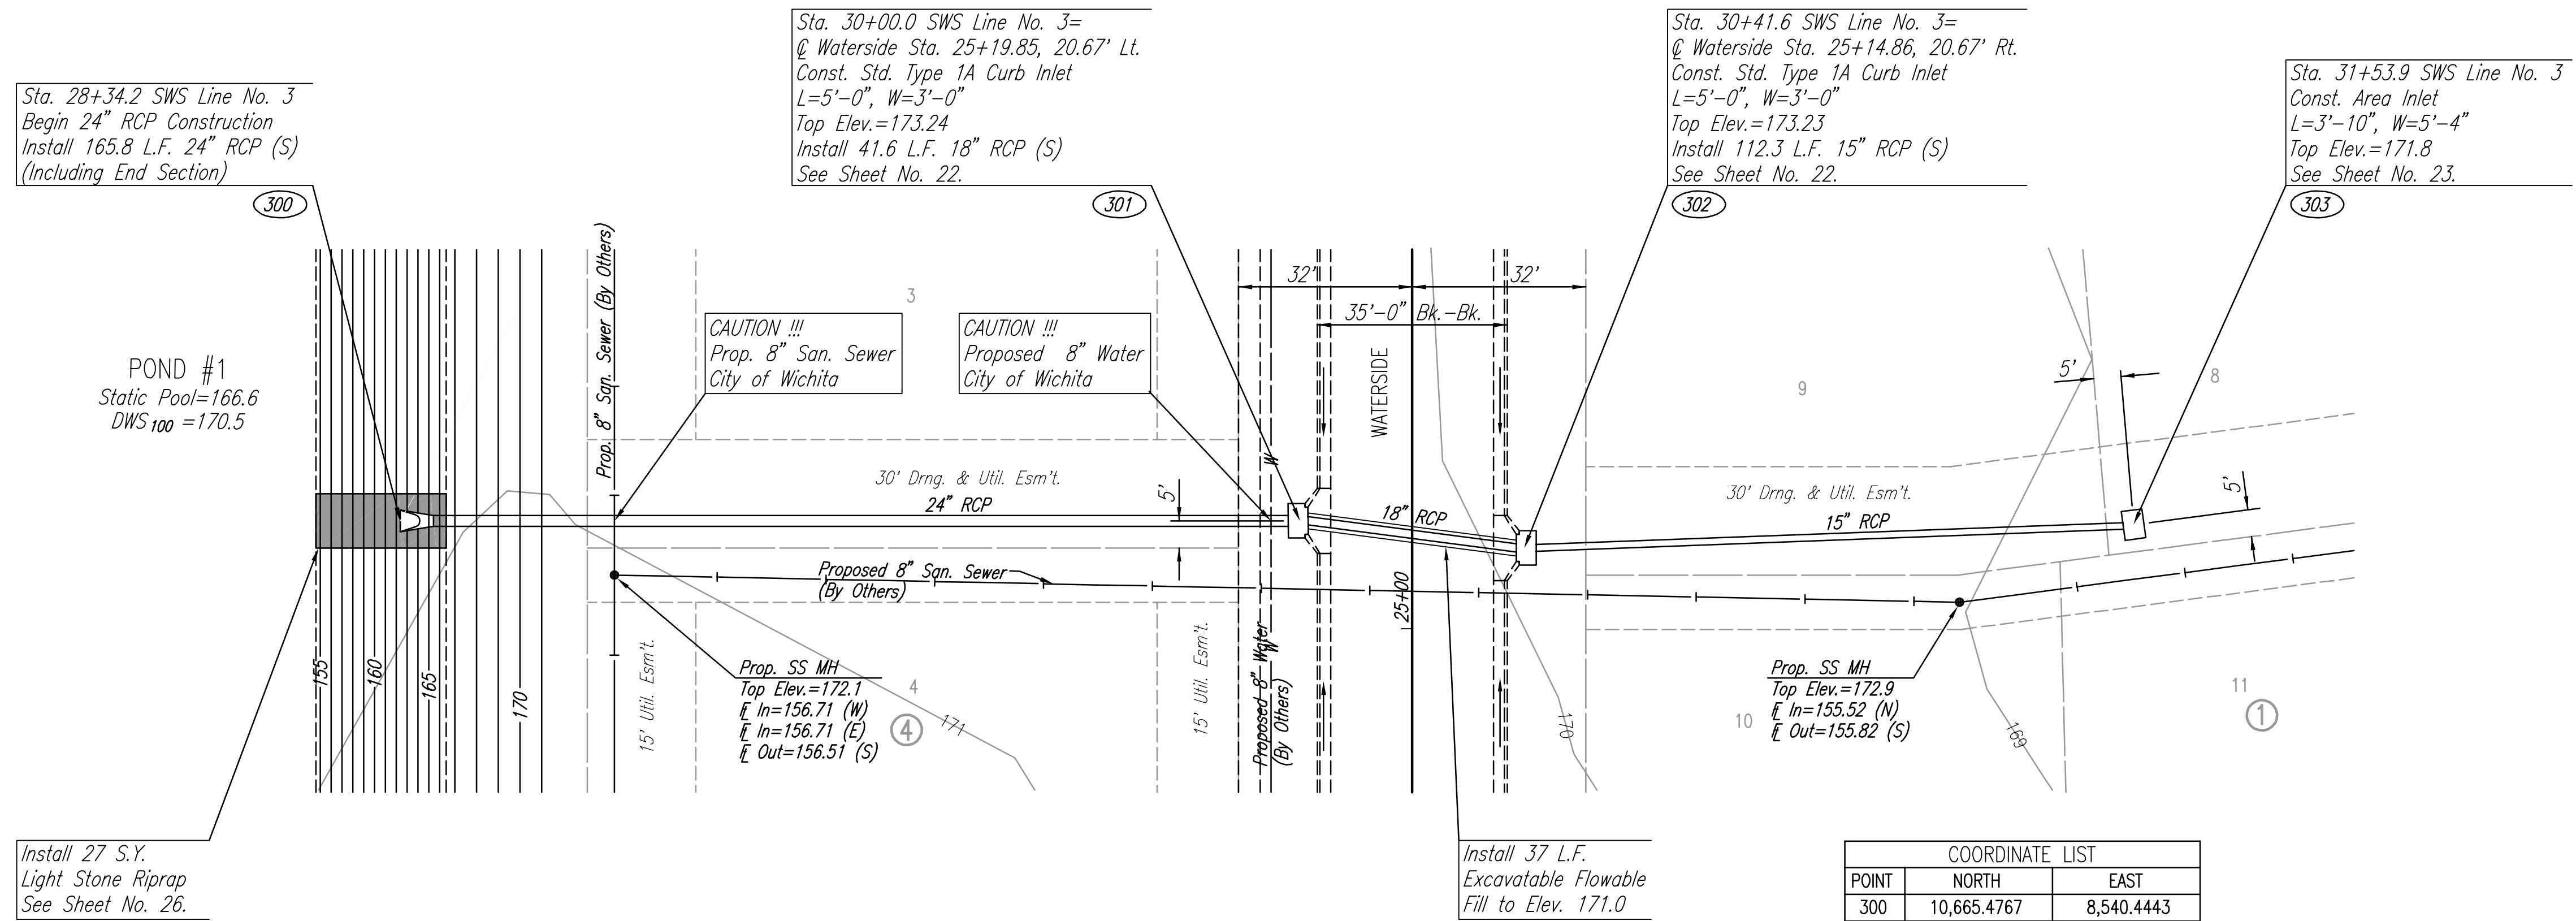

POINT	NORTH	EAST
300	10,665.4767	8,540.4443
301	10,500.7224	8,521.8528
302	10,460.2038	8,512.2488
303	10,348.1690	8,503.9277

③ = COORDINATE POINT NO.
 SEE SHEET NO. 3 FOR PLAT COORDINATES

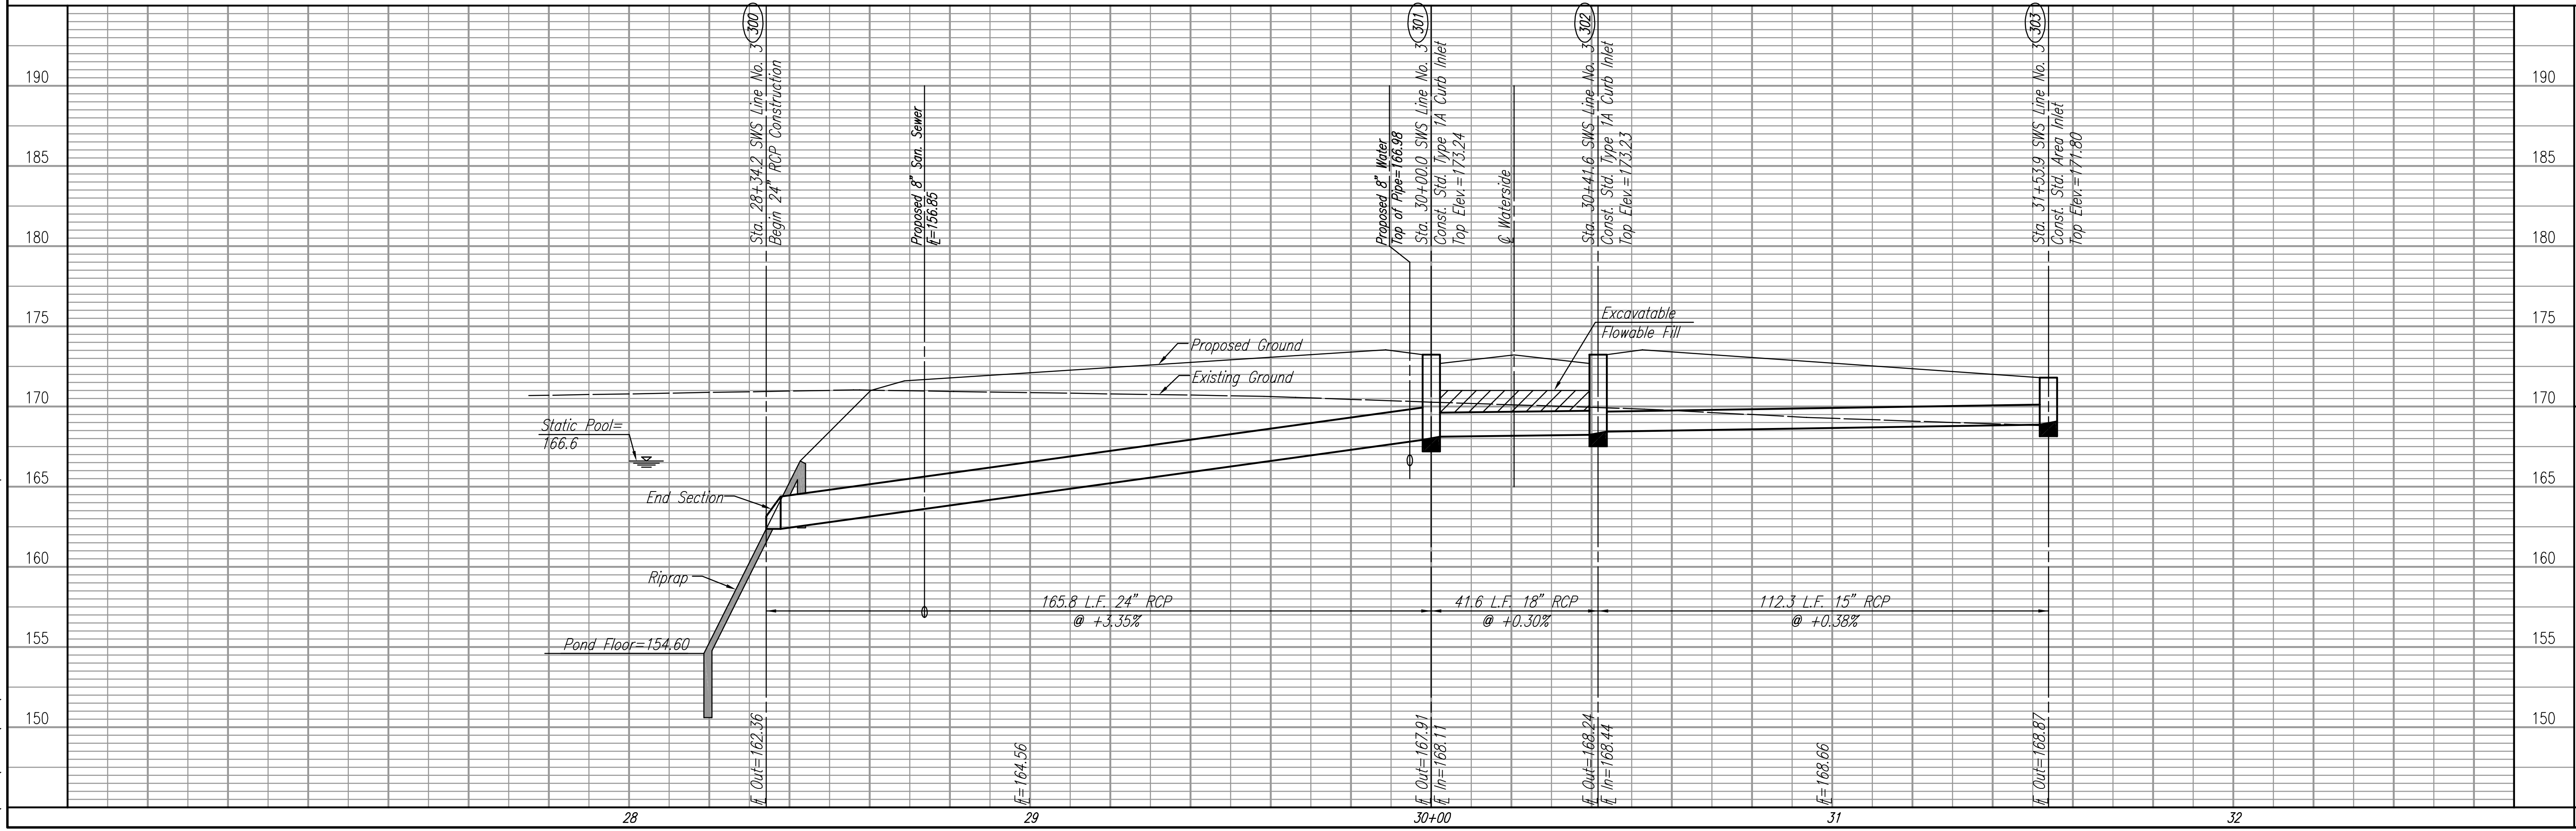

SCALE: 1"=20'

SWS LINE NO. 3

PRAIRIE POINTE-PHASE 1
 JAMES L. ARMOUR, P.E.-ACTING CITY ENGINEER
 CITY OF WICHITA PROJECT NO. 472-84023

Professional Engineering Consultants, P.A.
 303 S. TOPEKA, WICHITA, KANSAS 67202
 316-262-2291 • FAX 316-262-3063

Job No. 35-04171-000
 Date MAY 2002

Designed By BDB
 Drawn By BJS