




**STREET IMPROVEMENTS FOR  
135th Street West**  
from 13th Street to 21st Street North

**CROSS SECTIONS  
STA. 49+15.96  
TO  
STA. 51+50.00**  
SHEET TITLE  
MKEC PROJ #10265  
PROJECT NUMBER

DESIGN BY: JRA  
DRAWN BY: DPG  
CHECKED BY: JRA

ISSUED: February 2012  
REVISED:

SHEET NO.  
**212 of 231**

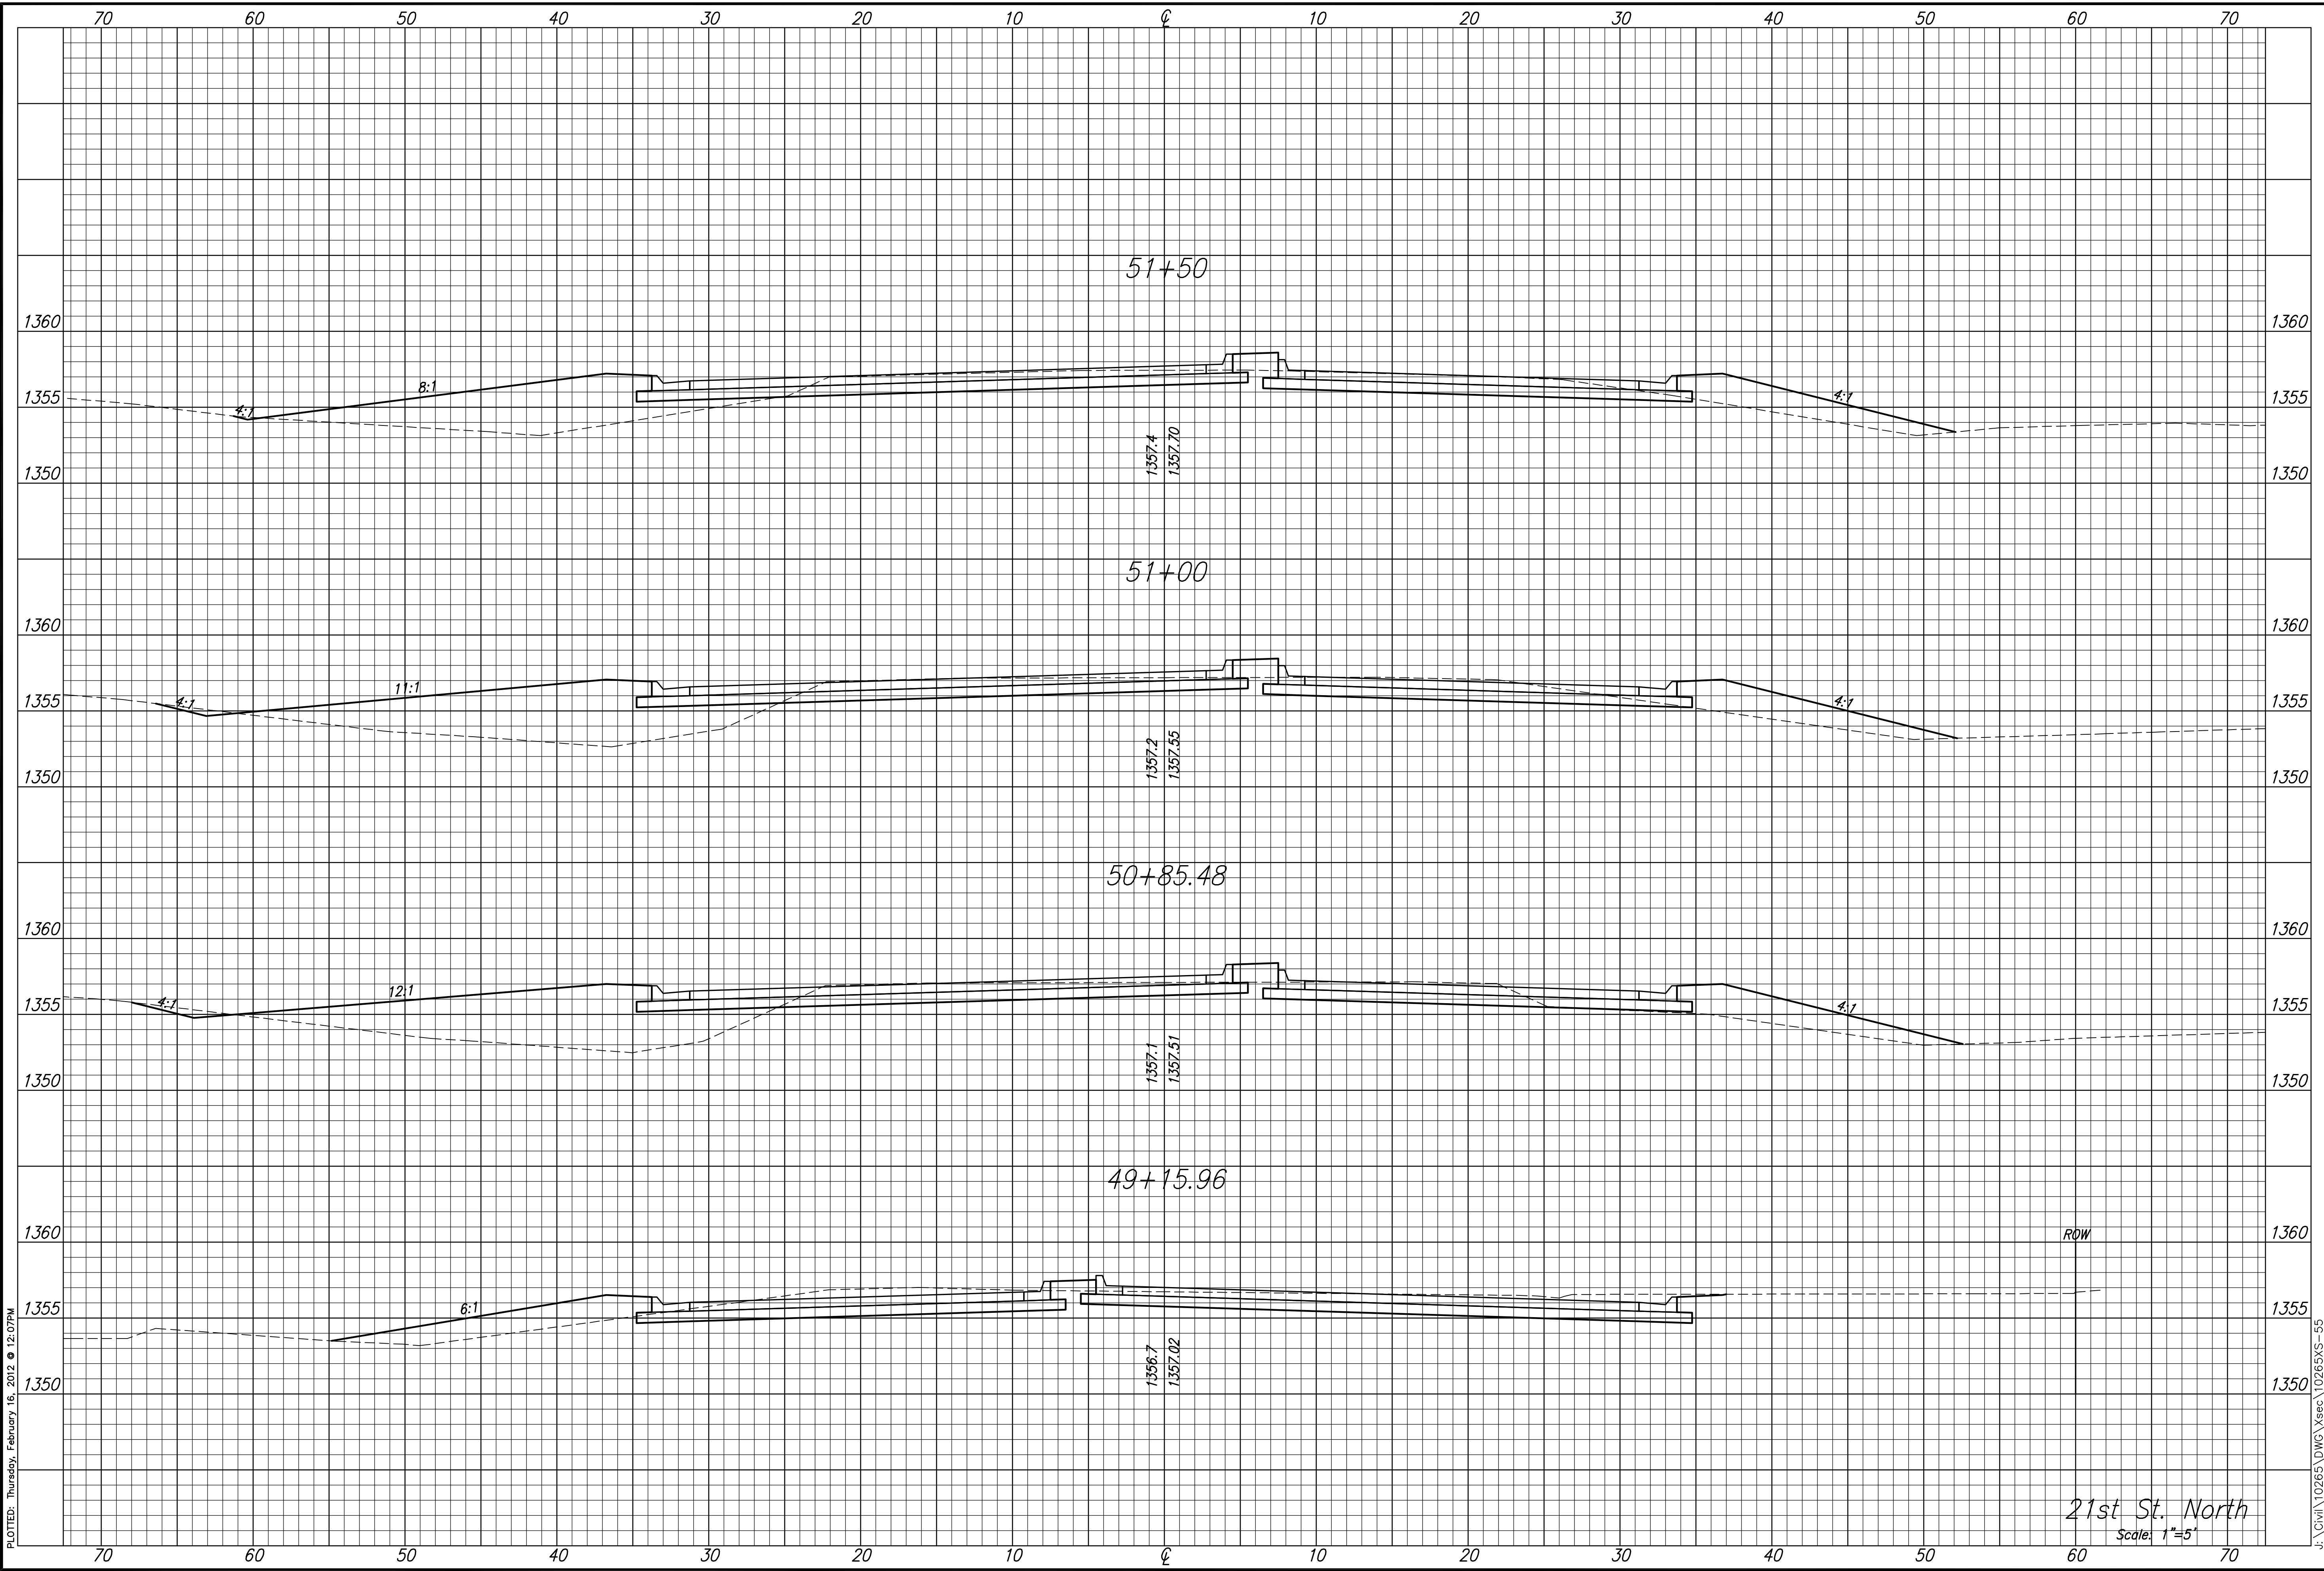

PLotted: Thursday, February 16, 2012 @ 12:07PM

J:\Civil\10265\DWG\Xsec\10265XS-55

21st St. North  
Scale: 1"=5'