

STREET IMPROVEMENTS FOR
135th Street West
from 13th Street to 21st Street North

**PAVING
BUBBLE
MAP**


SHEET TITLE
MKEC PROJ #10265
PROJECT NUMBER

DESIGN BY JRA
DRAWN BY WNJ
CHECKED BY JRA

ISSUED
February 2012

REVISED


SHEET NO.
22 of 231

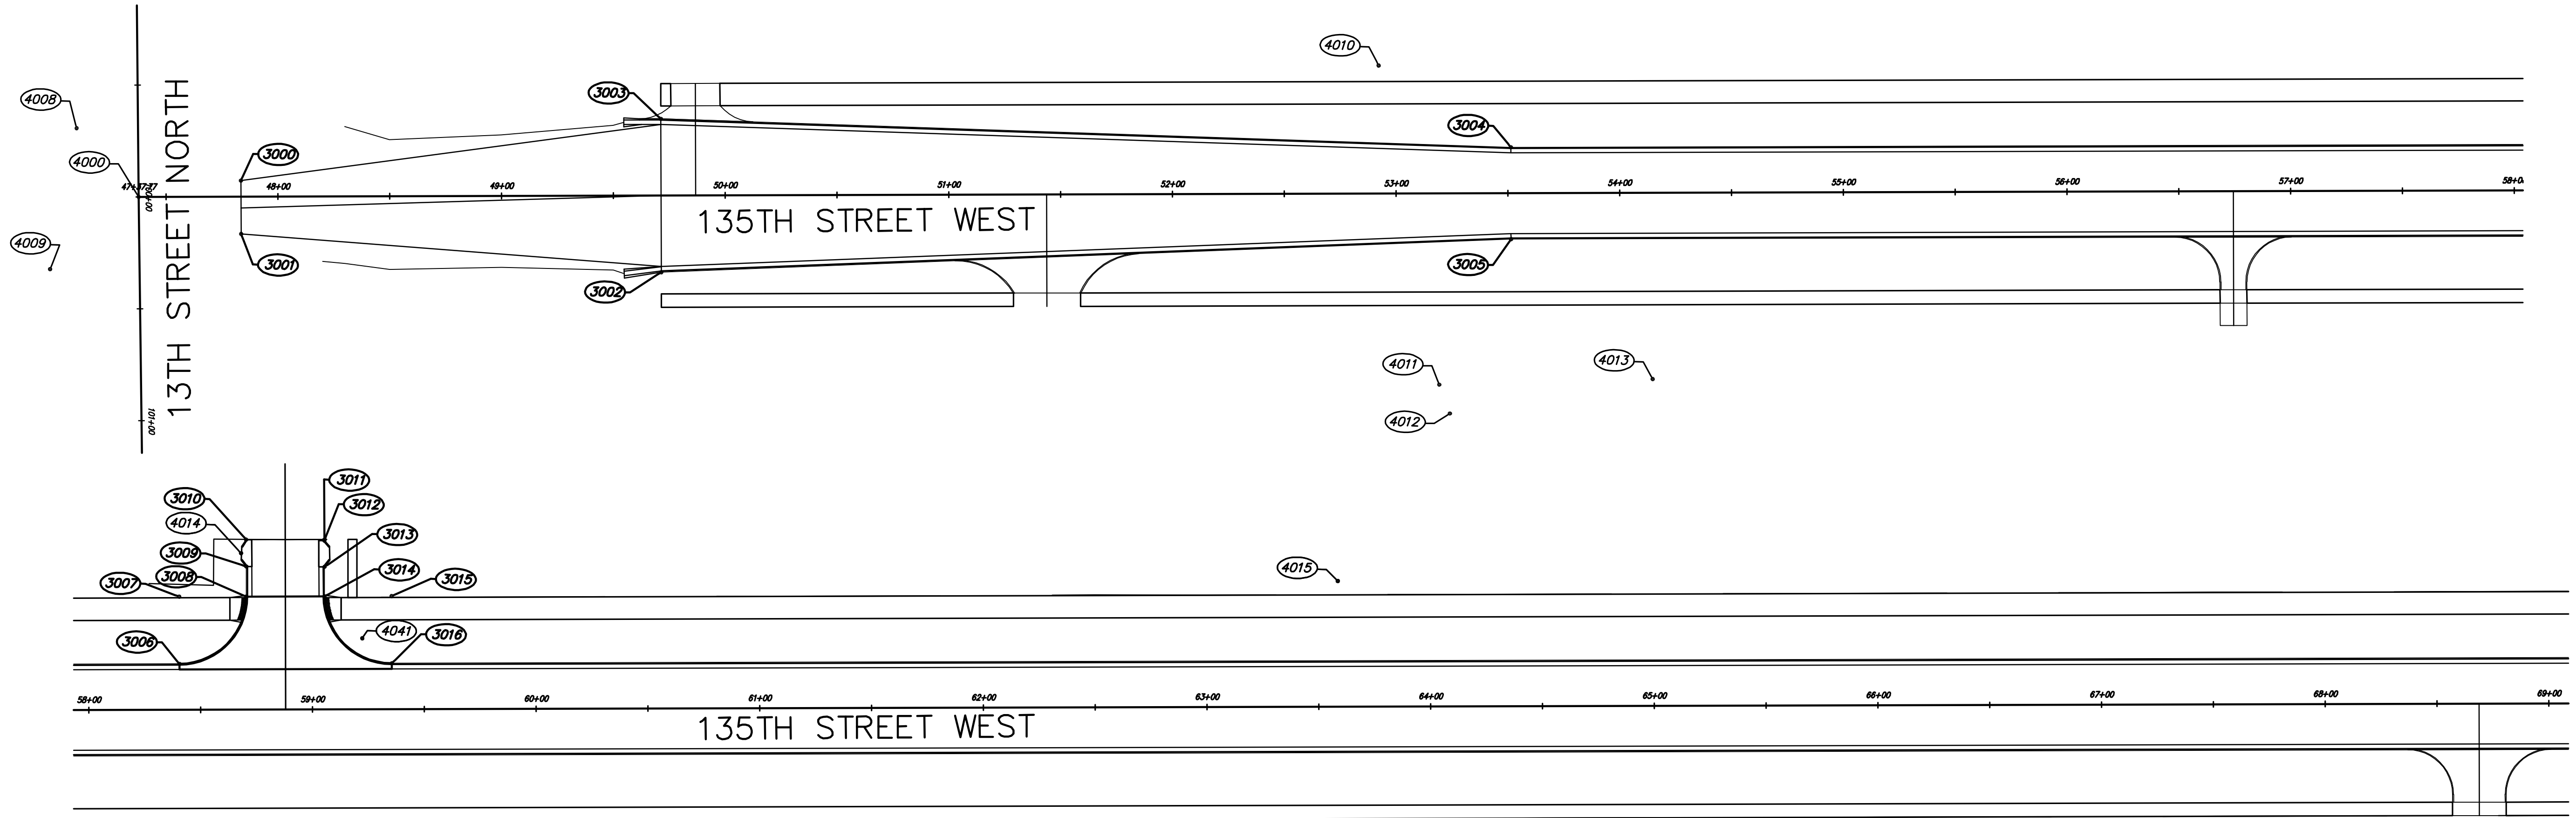

PAVING POINTS TABLE			
POINT NUMBER	NORTHING	EASTING	DESCRIPTION
3000	1693183.5810	1602130.0840	PAV
3001	1693184.0617	1602153.9340	PAV
3002	1693372.2196	1602167.6889	BC
3003	1693370.8392	1602099.1995	BC
3004	1693751.0844	1602105.2902	BC
3005	1693751.9106	1602146.2819	BC
3006	1694240.1058	1602095.4342	PC
3007	1694239.5013	1602065.4403	RP
3008	1694269.4952	1602064.8358	PT
3009	1694269.2251	1602051.4328	BC
3010	1694268.9836	1602039.4501	BC
3011	1694303.9384	1602038.7456	BC
3012	1694303.9468	1602039.2021	BC
3013	1694304.1853	1602050.9962	BC
3014	1694304.4500	1602064.1313	PT
3015	1694334.4439	1602063.5268	RP
3016	1694335.0485	1602093.5207	PC

CONTROL POINTS TABLE			
POINT NUMBER	NORTHING	EASTING	DESCRIPTION
4000	1693137.9469	1602138.1519	SEC
4001	1695768.6836	1602085.1306	SEC
4002	1698399.0902	1602031.2061	SEC
4003	1701029.8599	1601997.6971	SEC
4004	1698336.4917	1599424.1873	SEC
4005	1698485.1635	1604623.4442	SEC
4006	1693065.3802	1599496.0659	SEC
4007	1693216.7660	1604781.8040	SEC
4008	1693109.6930	1602107.9320	BM 11
4009	1693098.9422	1602171.1219	MKEC CP
4010	1693691.3150	1602069.7900	BM 10
4011	1693720.9000	1602211.8700	NAIL
4012	1693725.8620	1602224.6710	NAIL
4013	1693816.2890	1602207.6980	NAIL
4014	1694266.7653	1602045.5488	BM 9
4015	1694757.3520	1602049.3650	BM 8
4016	1695506.0400	1602012.7070	BM 7
4017	1695873.7599	1602052.0495	NAIL
4018	1696396.5700	1602022.2400	MKEC CP
4019	1696755.8700	1602027.3800	NAIL
4020	1697092.2769	1602024.4955	NAIL
4021	1697081.2860	1602000.8560	BM 5
4022	1697606.9750	1602004.0490	MKEC CP
4023	1697612.0830	1601989.2050	BM 4
4024	1697804.2499	1602022.8795	NAIL
4025	1698176.3240	1602112.8520	BM 3
4026	1698379.4300	1602079.4700	PKN & WASHER
4027	1699029.1100	1602041.3300	NAIL
4028	1699581.6100	1601981.2000	MKEC CP
4029	1698456.5340	1601553.0560	BM 2
4030	1698476.6200	1603732.5700	PKN & WASHER
4031	1698433.9099	1603731.4795	PKN & WASHER
4032	1698424.2993	1603835.7895	NAIL

CONTROL POINTS TABLE			
POINT NUMBER	NORTHING	EASTING	DESCRIPTION
4033	1696993.5684	1599757.8898	NAIL
4034	1697027.7825	1600088.8195	NAIL
4035	1697091.1060	1600139.0040	NAIL
4036	1697045.3550	1600549.2290	NAIL
4037	1693211.8419	1602606.5655	BMAN
4038	1693100.7690	1603043.9770	BM
4039	1693186.2334	1603261.5171	NAIL
4040	1693187.9630	1603327.9360	NAIL
4041	1694321.6700	1602082.5800	MKEC CP
4042	1695570.1806	1602039.2165	MKEC CP
4043	1696385.5380	1601995.9170	BM 6

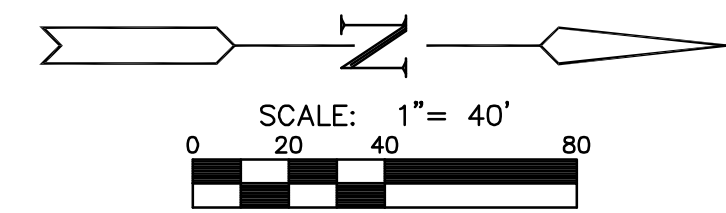

LEGEND

- PC—Point of Curve
- PCC—Point on Compound Curve
- RP—Radius Curve
- BC—Back of Curb
- EP—Edge of Pavement
- PT—Point on Tangent