



**STREET IMPROVEMENTS FOR
135th Street West**
from 13th Street to 21st Street North


**CROSS SECTIONS
SECTION F
TO
SECTION G**

SHEET TITLE
MKEC PROJ #10265
PROJECT NUMBER

DESIGN BY JRA
DRAWN BY DPG
CHECKED BY JRA

ISSUED February 2012
REVISED

SHEET NO.
220 of 231

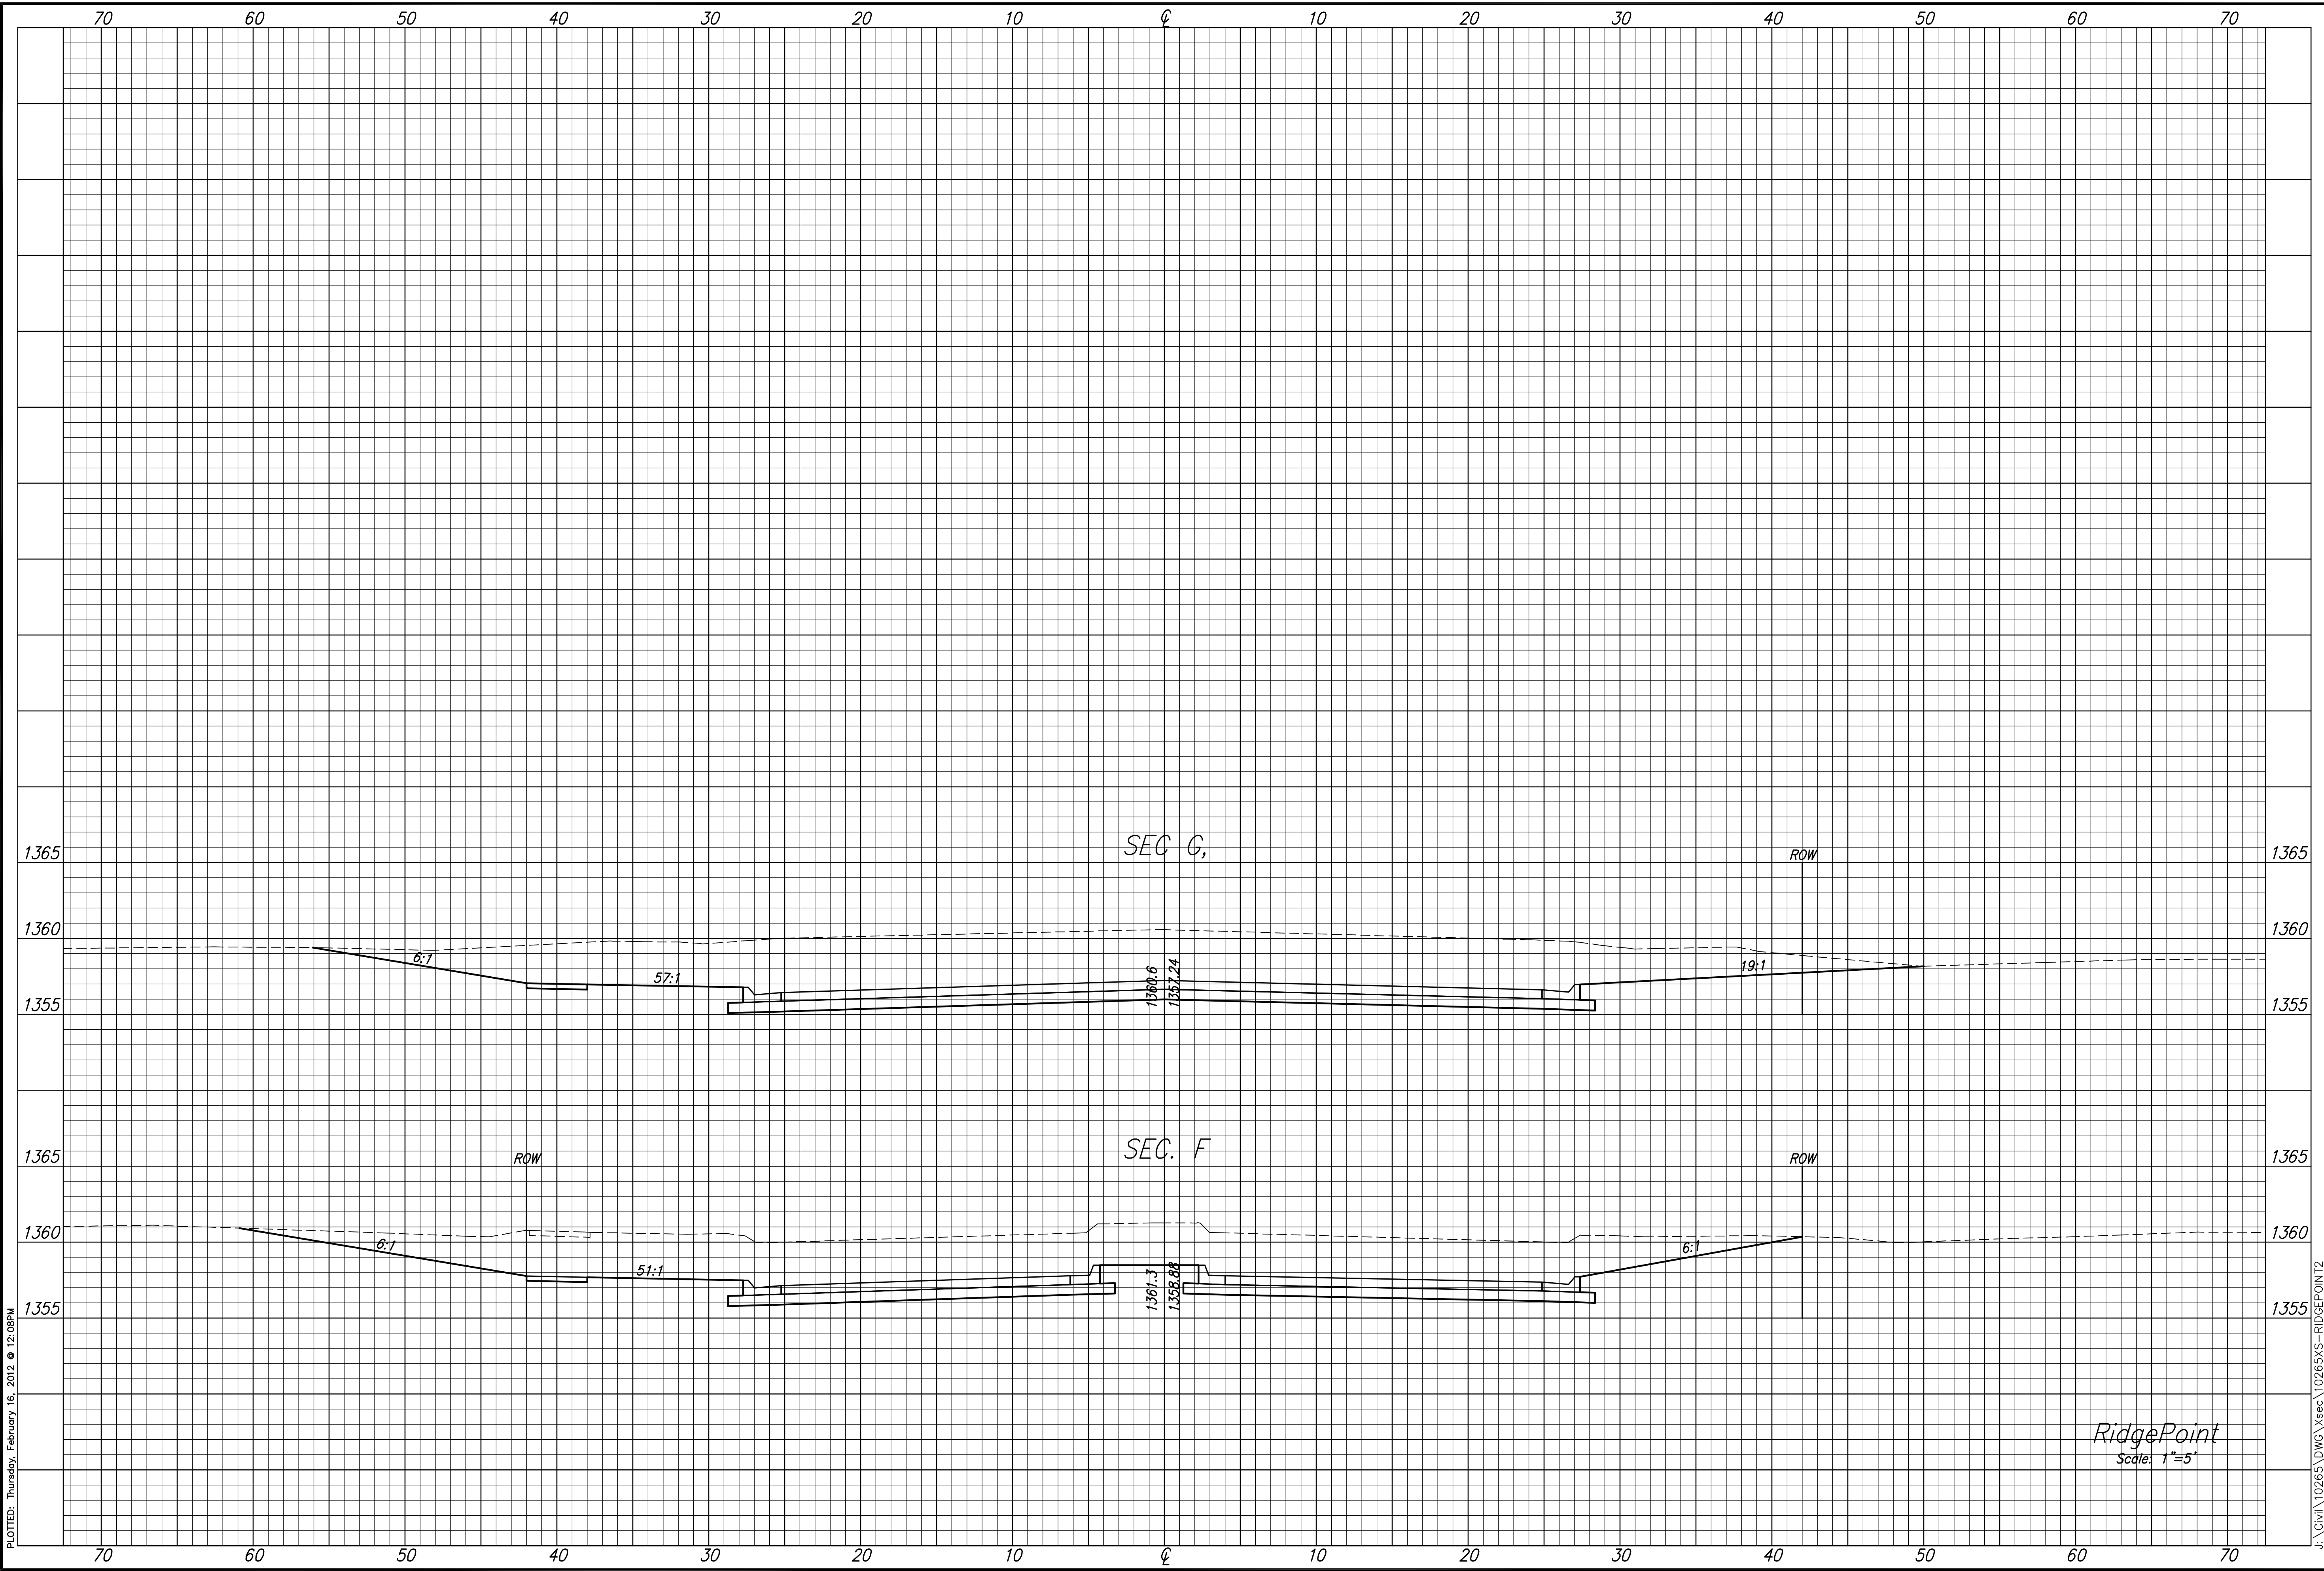

RidgePoint
Scale: 1"=5'

PLOTTED: Thursday, February 16, 2012 @ 12:08PM

J:\Civil\10265\DWG\Xsec\10265XS-RIDGEPOINT2