




STREET IMPROVEMENTS FOR  
**135th Street West**  
from 13th Street to 21st Street North

**PAVING BUBBLE MAP**  
SHEET TITLE  
MKEC PROJ #10265  
PROJECT NUMBER

JRA  
DESIGN BY  
WNU  
DRAWN BY  
JRA  
CHECKED BY

ISSUED  
February 2012  
REVISED

SHEET NO.  
**23 of 231**

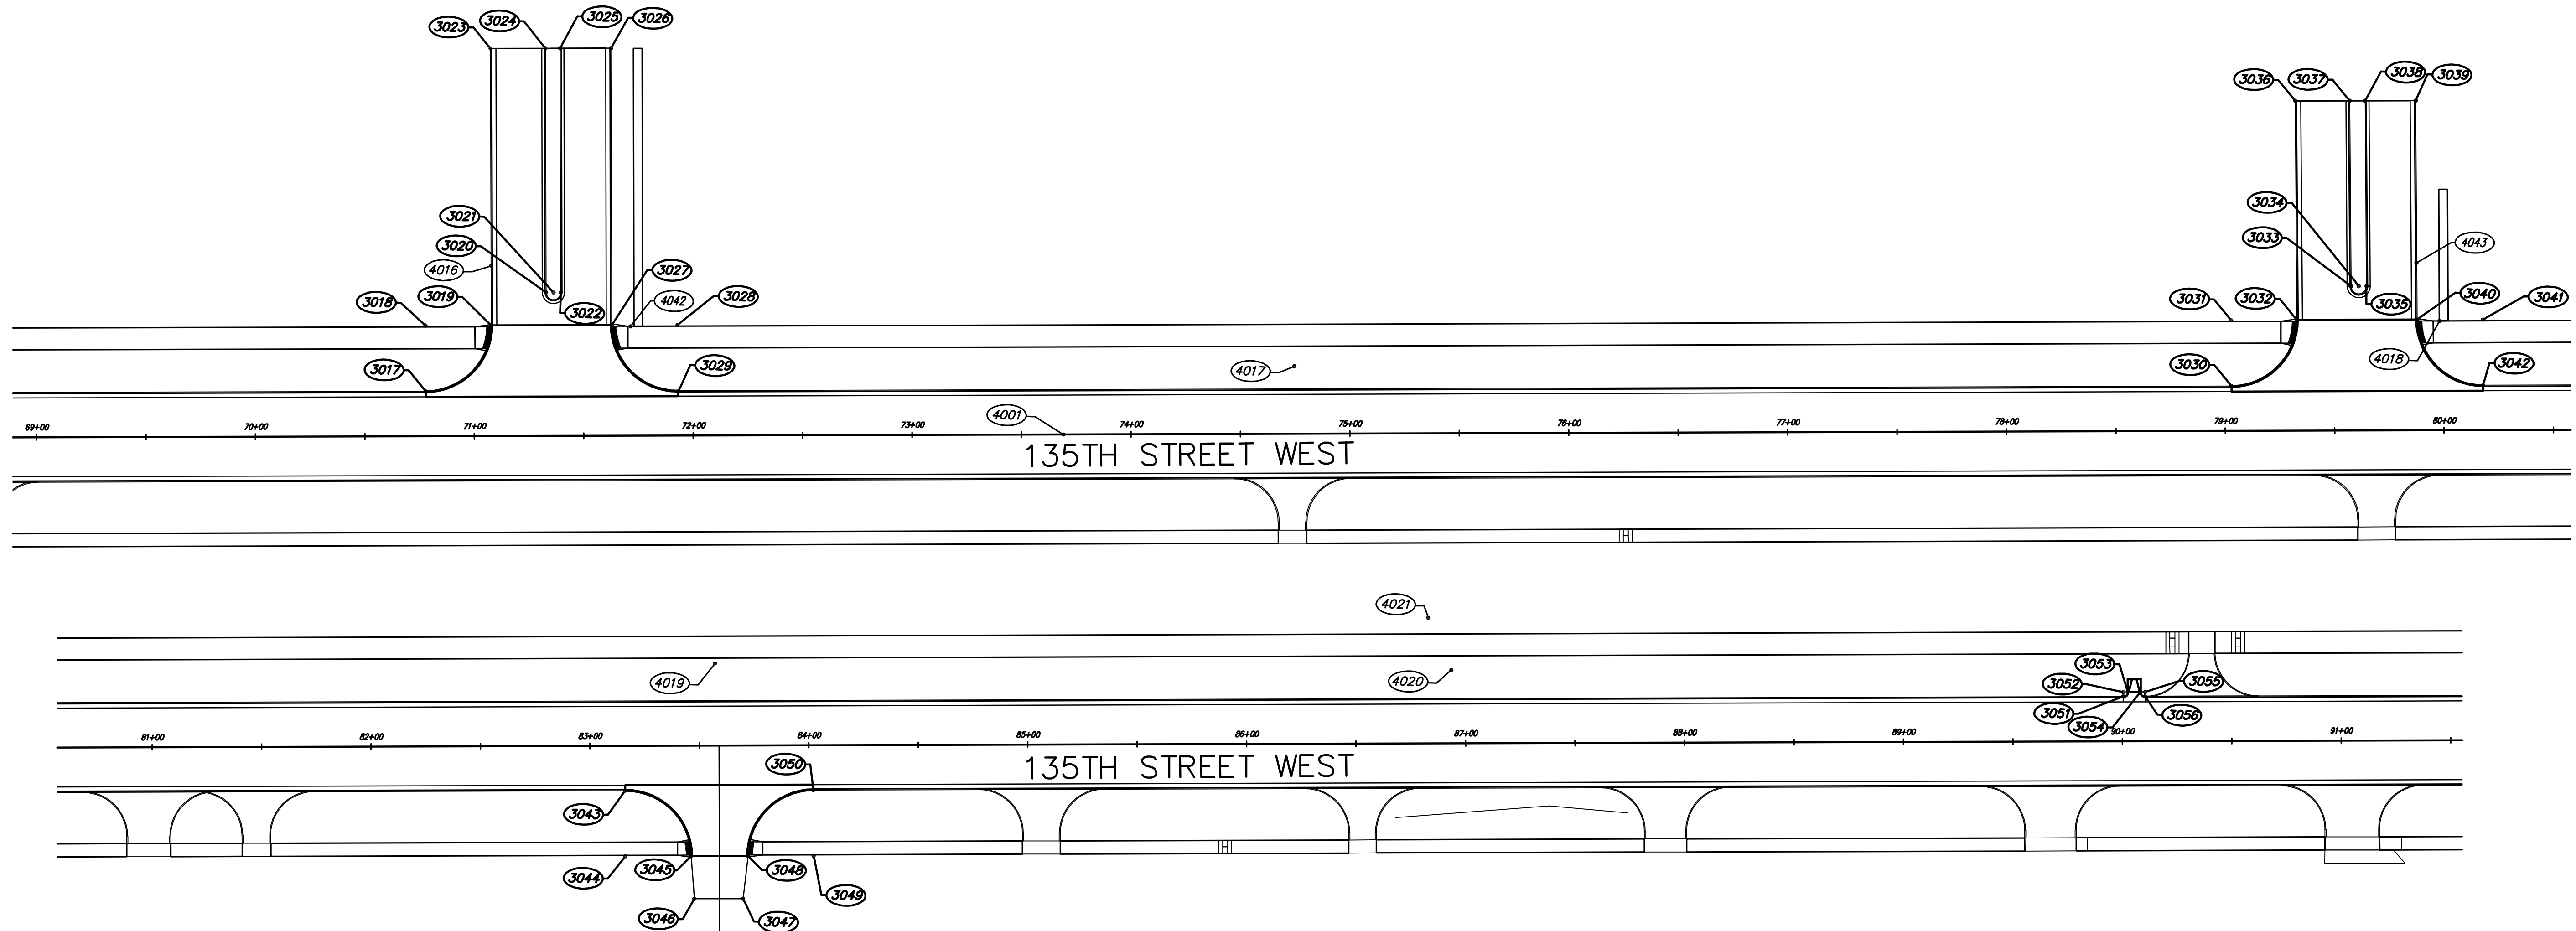


PAVING POINTS TABLE			
POINT NUMBER	NORTHING	EASTING	DESCRIPTION
3017	1695477.1572	1602070.5020	PC
3018	1695476.5526	1602040.5081	RP
3019	1695506.5465	1602039.9036	PT
3020	1695531.3563	1602024.4347	BC
3021	1695534.7056	1602024.3672	RP
3022	1695538.0548	1602024.2997	BC
3023	1695503.9975	1601913.4293	BC
3024	1695529.1088	1601912.9232	BC
3025	1695535.8074	1601912.7881	BC
3026	1695559.0740	1601912.3192	BC
3027	1695561.6230	1602038.7935	PT
3028	1695591.6170	1602038.1890	RP
3029	1695592.5944	1602068.4721	PC
3030	1696301.9877	1602053.6933	PC
3031	1696301.3728	1602023.6996	RP
3032	1696331.3636	1602022.9559	PT
3033	1696355.8489	1602007.1947	BC
3034	1696359.3650	1602007.1075	RP
3035	1696362.8812	1602007.0203	BC
3036	1696328.8845	1601922.9839	BC
3037	1696353.7480	1601922.4742	BC
3038	1696360.7810	1601922.3300	BC
3039	1696383.8509	1601921.8571	BC
3040	1696386.3300	1602021.8291	PT
3041	1696416.3272	1602021.3430	RP
3042	1696416.9421	1602051.3367	PC
3043	1696715.8826	1602086.2169	PC
3044	1696716.4974	1602116.2106	RP
3045	1696746.4911	1602115.5957	PT
3046	1696748.3098	1602135.0625	PAV
3047	1696770.6317	1602134.6049	PAV
3048	1696772.4857	1602115.0628	PT
3049	1696802.4794	1602114.4479	RP
3050	1696801.8645	1602084.4542	PC

PAVING POINTS TABLE			
POINT NUMBER	NORTHING	EASTING	DESCRIPTION
3051	1697399.3691	1602031.1965	PC
3052	1697399.3279	1602029.1969	RP
3053	1697401.3275	1602029.1559	PT
3054	1697407.3262	1602029.0330	PT
3055	1697409.3258	1602028.9920	RP
3056	1697409.3668	1602030.9916	PC

CONTROL POINTS TABLE			
POINT NUMBER	NORTHING	EASTING	DESCRIPTION
4000	1693137.9469	1602138.1519	SEC
4001	1695768.6836	1602085.1306	SEC
4002	1698399.0902	1602031.2061	SEC
4003	1701029.8599	1601997.6971	SEC
4004	1698336.4917	1599424.1873	SEC
4005	1698485.1635	1604623.4442	SEC
4006	1693065.3802	1599496.0659	SEC
4007	1693216.7660	1604781.8040	SEC
4008	1693109.6930	1602107.9320	BM 11
4009	1693098.9422	1602171.1219	MKEC CP
4010	1693691.3150	1602069.7900	BM 10
4011	1693720.9000	1602211.8700	NAIL
4012	1693725.8620	1602224.6710	NAIL
4013	1693816.2890	1602207.6980	NAIL
4014	1694266.7653	1602045.5488	BM 9
4015	1694757.3520	1602049.3650	BM 8
4016	1695506.0400	1602012.7070	BM 7
4017	1695873.7599	1602052.0495	NAIL
4018	1696396.5700	1602022.2400	MKEC CP
4019	1696755.8700	1602027.3800	NAIL
4020	1697092.2769	1602024.4955	NAIL

CONTROL POINTS TABLE			
POINT NUMBER	NORTHING	EASTING	DESCRIPTION
4021	1697081.2860	1602000.8560	BM 5
4022	1697606.9750	1602004.0490	MKEC CP
4023	1697612.0830	1601989.2050	BM 4
4024	1697804.2499	1602022.8795	NAIL
4025	1698176.3240	1602112.8520	BM 3
4026	1698379.4300	1602079.4700	PKN & WASHER
4027	1699029.1100	1602041.3300	NAIL
4028	1699581.6100	1601981.2000	MKEC CP
4029	1698456.5340	1601553.0560	BM 2
4030	1698476.6200	1603732.5700	PKN & WASHER
4031	1698433.9099	1603731.4795	PKN & WASHER
4032	1698424.2993	1603835.7895	NAIL
4033	1696993.5684	1599757.8898	NAIL
4034	1697027.7825	1600088.8195	NAIL
4035	1697091.1060	1600139.0040	NAIL
4036	1697045.3550	1600549.2290	NAIL
4037	1693211.8419	1602606.5655	BMAN
4038	1693100.7690	1603043.9770	BM
4039	1693186.2334	1603261.5171	NAIL
4040	1693187.9630	1603327.9360	NAIL
4041	1694321.6700	1602082.5800	MKEC CP
4042	1695570.1806	1602039.2165	MKEC CP
4043	1696385.5380	1601995.9170	BM 6

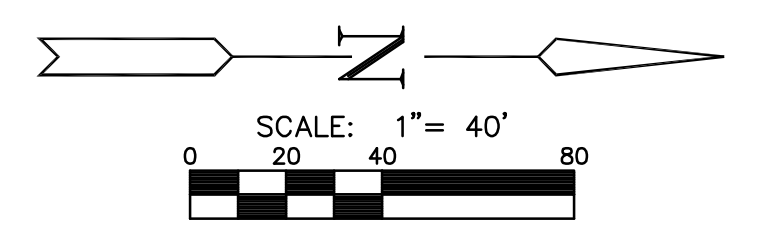

**LEGEND**  
PC—Point of Curve  
PCC—Point on Compound Curve  
RP—Radius Curve  
BC—Back of Curb  
EP—Edge of Pavement  
PT—Point on Tangent