



**STREET IMPROVEMENTS FOR
135th Street West**
from 13th Street to 21st Street North

**STORM SEWER
AND
DITCH
KEY MAP**

SHEET TITLE
MKEC PROJ #10265
PROJECT NUMBER



DESIGN BY: JRA
DRAWN BY: WNU
CHECKED BY: JRA

ISSUED
February 2012

REVISED

SHEET NO.
27 of 231

STORM SEWER & DITCH INFORMATION TABLE		
Line No.	Sheet No.	Description
SWS Line 1	28-36, 48-50	SWS & DITCH
SWS Line 2	37	SWS
SWS Line 3	37	SWS
SWS Line 4	37	SWS
SWS Line 5	39	SWS
SWS Line 6	39	SWS
SWS Line 7	39	SWS
SWS Line 8	40	SWS
SWS Line 9	40	SWS
SWS Line 10	40	SWS
SWS Line 11	40	SWS
SWS Line 12	41	SWS
SWS Line 13	42	SWS
SWS Line 14	42	SWS
SWS Line 15	43	SWS
SWS Line 16	43	SWS
SWS Line 17	44	SWS
SWS Line 18	45	SWS
SWS Line 19	45	SWS
SWS Line 20	46	SWS
SWS Line 21	46	SWS
SWS Line 22	44	SWS
SWS Line 23	47	SWS
SWS Line 24	47	SWS
SWS Line 25	47	SWS
SWS Line 26	47	SWS
SWS Line 27	48 - 50	DITCH and BOX CULVERT
SWS Line 28	51	SWS
SWS Line 29	51	SWS

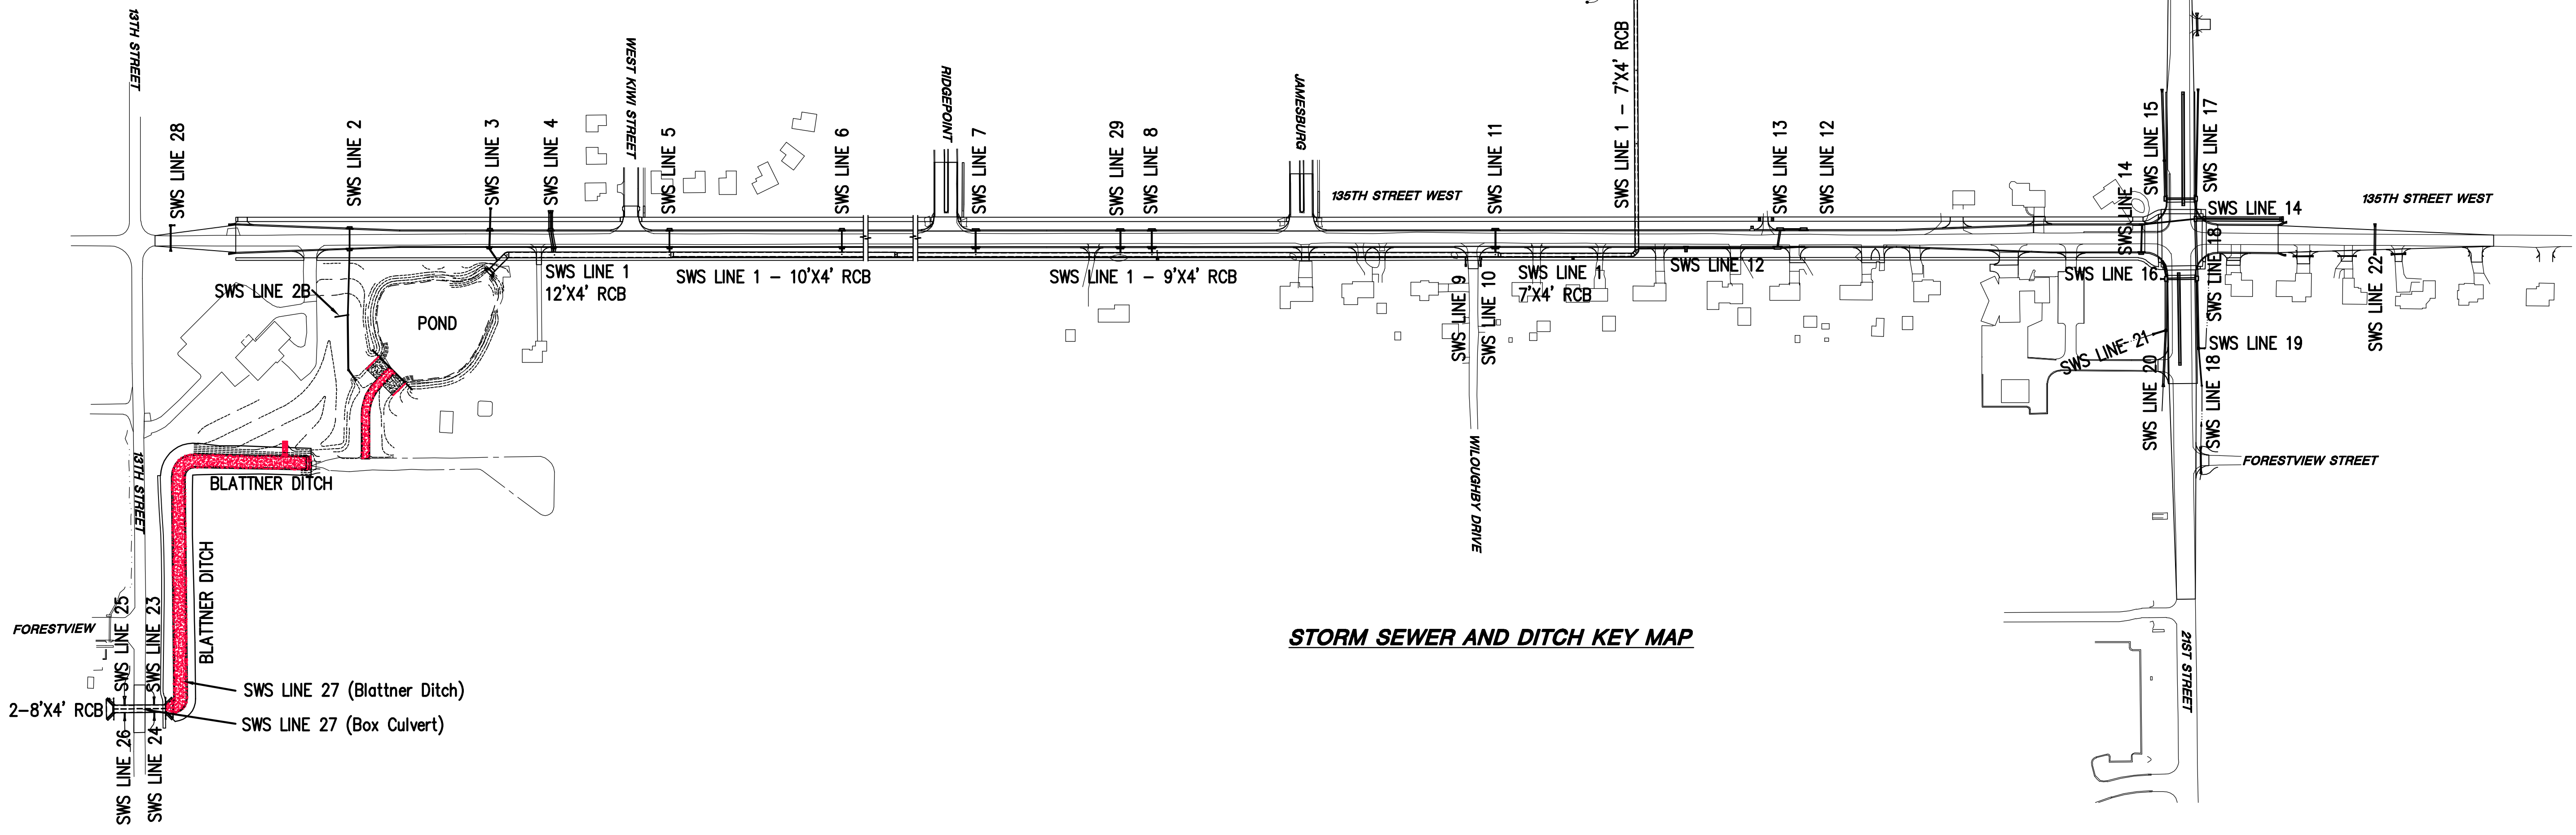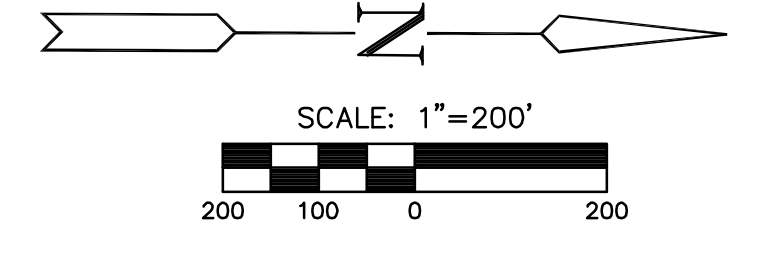

STORM SEWER AND DITCH KEY MAP

PLOTTED: Thursday, February 16, 2012 @ 11:05AM

J:\Civil\10265\DWG\Sws\10265 SWS MAP