


**STREET IMPROVEMENTS FOR  
135th Street West**  
from 13th Street to 21st Street North

**STORM SEWER  
LINE 1  
STA. 29+80 TO  
STA. 35+20**  
SHEET TITLE  
MKEC PROJ #10265  
PROJECT NUMBER



DESIGN BY: JRA  
DRAWN BY: WNU  
CHECKED BY: JRA

ISSUED: February 2012  
REVISED:

SHEET NO.  
**30 of 231**

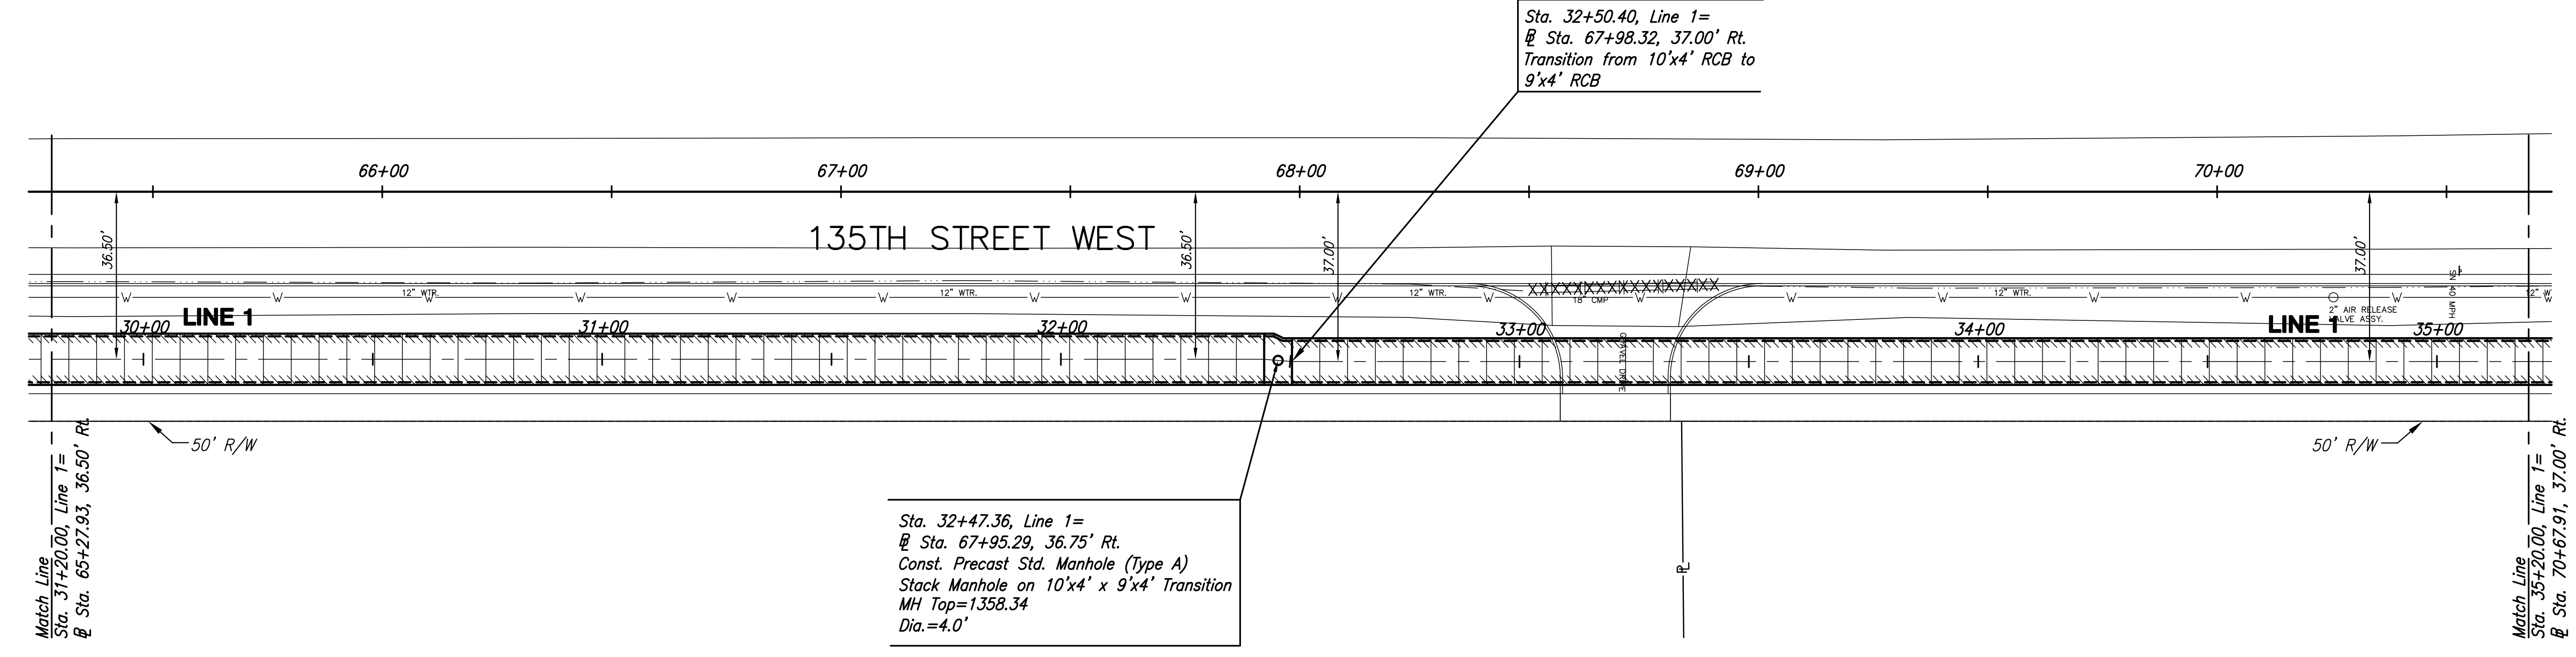

**PLAN LINE 1**  
**PROFILE LINE 1**

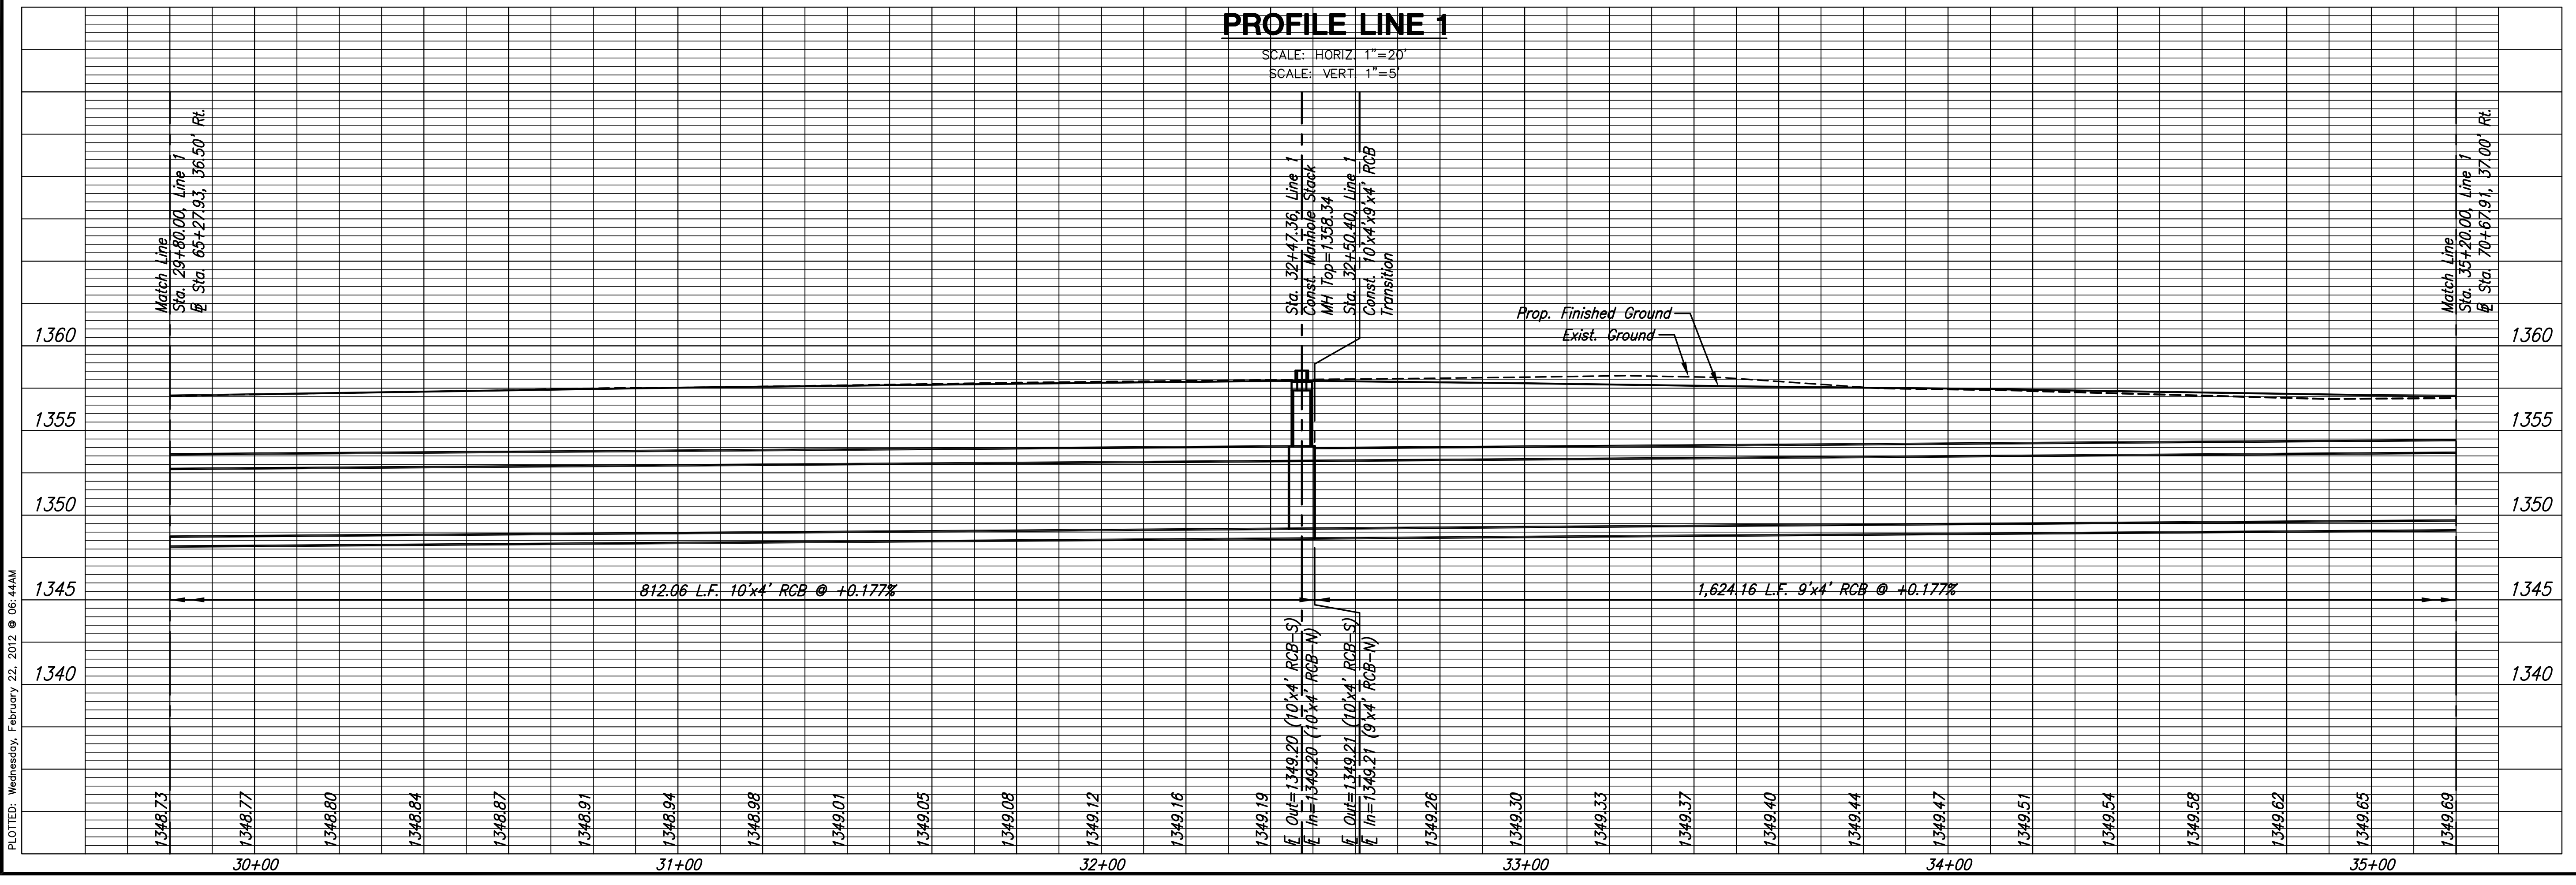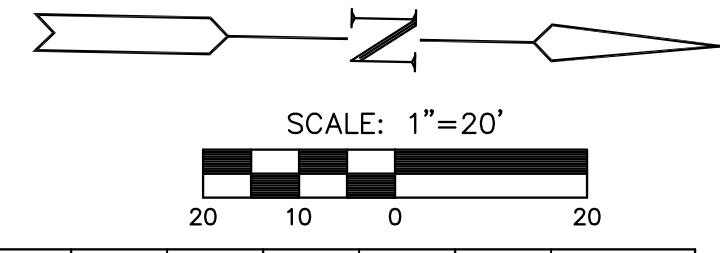

PLOTED: Wednesday, February 22, 2012 @ 06:44AM

J:\Civil\10265\DWG\Sws\10265-D04