


STREET IMPROVEMENTS FOR
135th Street West
from 13th Street to 21st Street North

STORM SEWER
LINE 1
STA. 35+20 TO
STA. 40+60


DESIGN BY: **JRA**
DRAWN BY: **WNJ**
CHECKED BY: **JRA**

ISSUED: **February 2012**
REVISED:

SHEET NO.
31 of 231

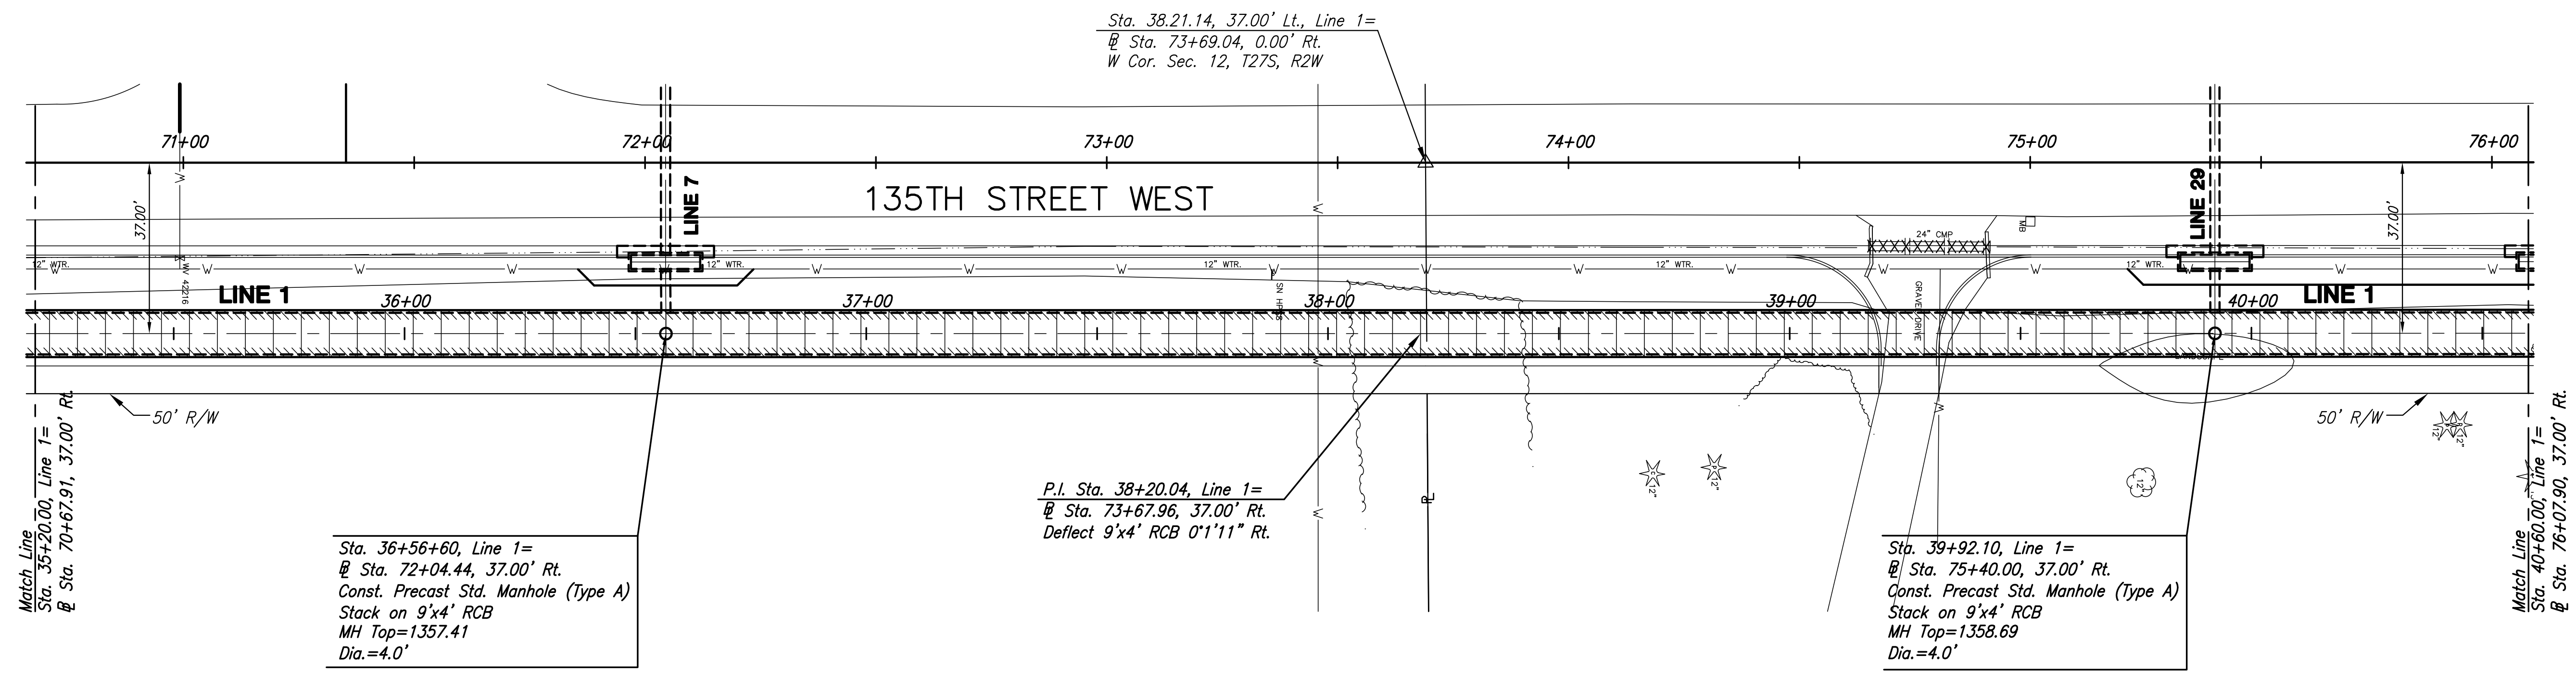


PLAN LINE 1

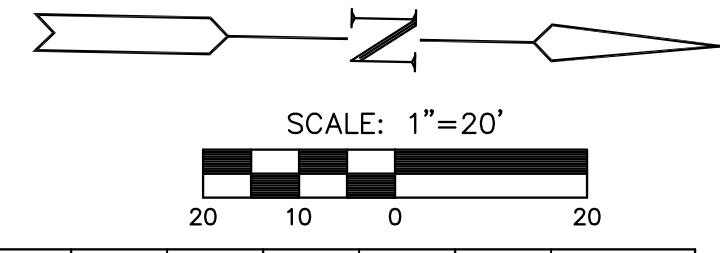

PROFILE LINE 1

SCALE: HORIZ 1"=20'
SCALE: VERT 1"=5'

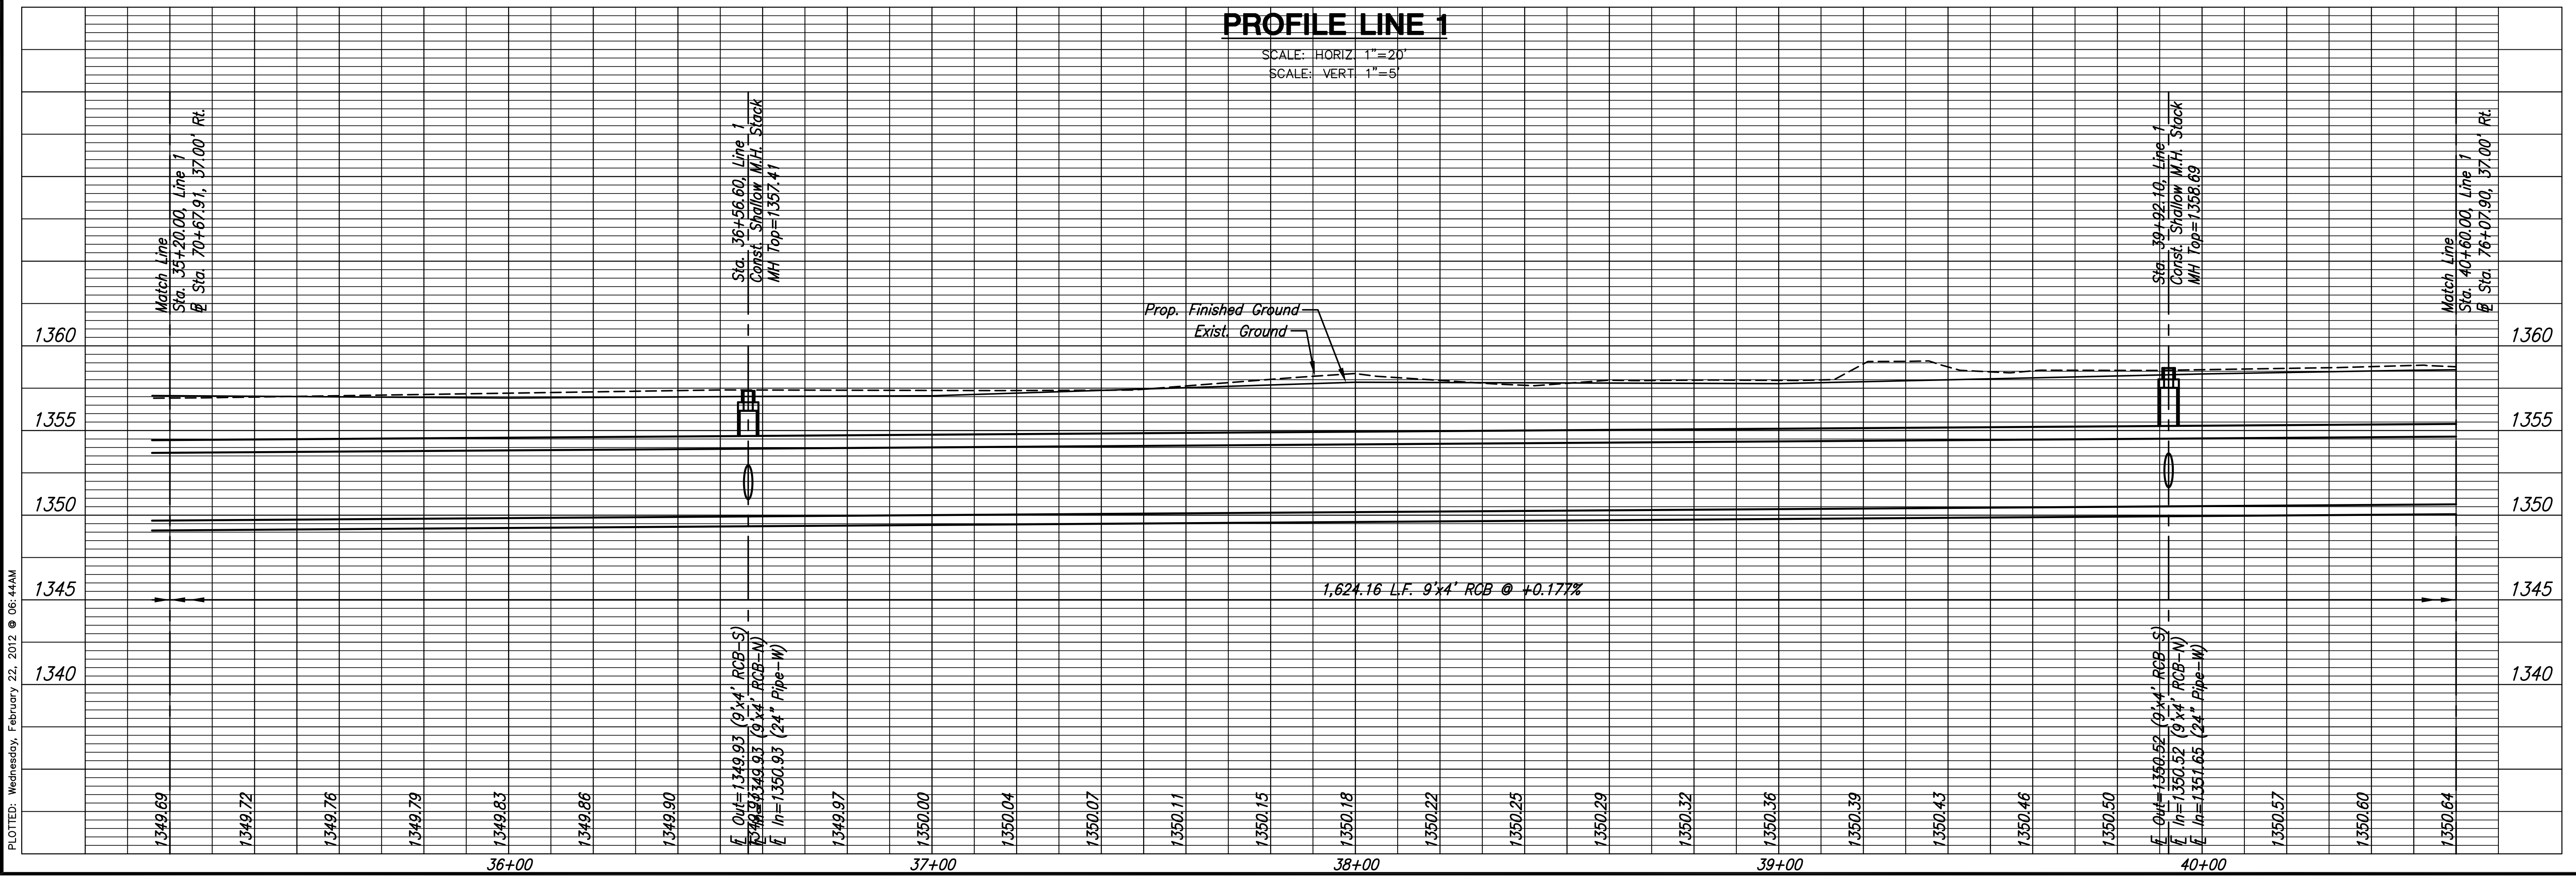

PLOTED: Wednesday, February 22, 2012 @ 06:44AM

J:\Civil\10265\DWG\Sws\10265-D05