

STREET IMPROVEMENTS FOR
135th Street West
from 13th Street to 21st Street North


**STORM SEWER
LINE 1
STA. 40+60 TO
STA. 46+00**

MKEC PROJ #10265
PROJECT NUMBER



DESIGN BY: JRA
DRAWN BY: WNU
CHECKED BY: JRA

ISSUED: February 2012
REVISED:

SHEET NO.
32 of 231

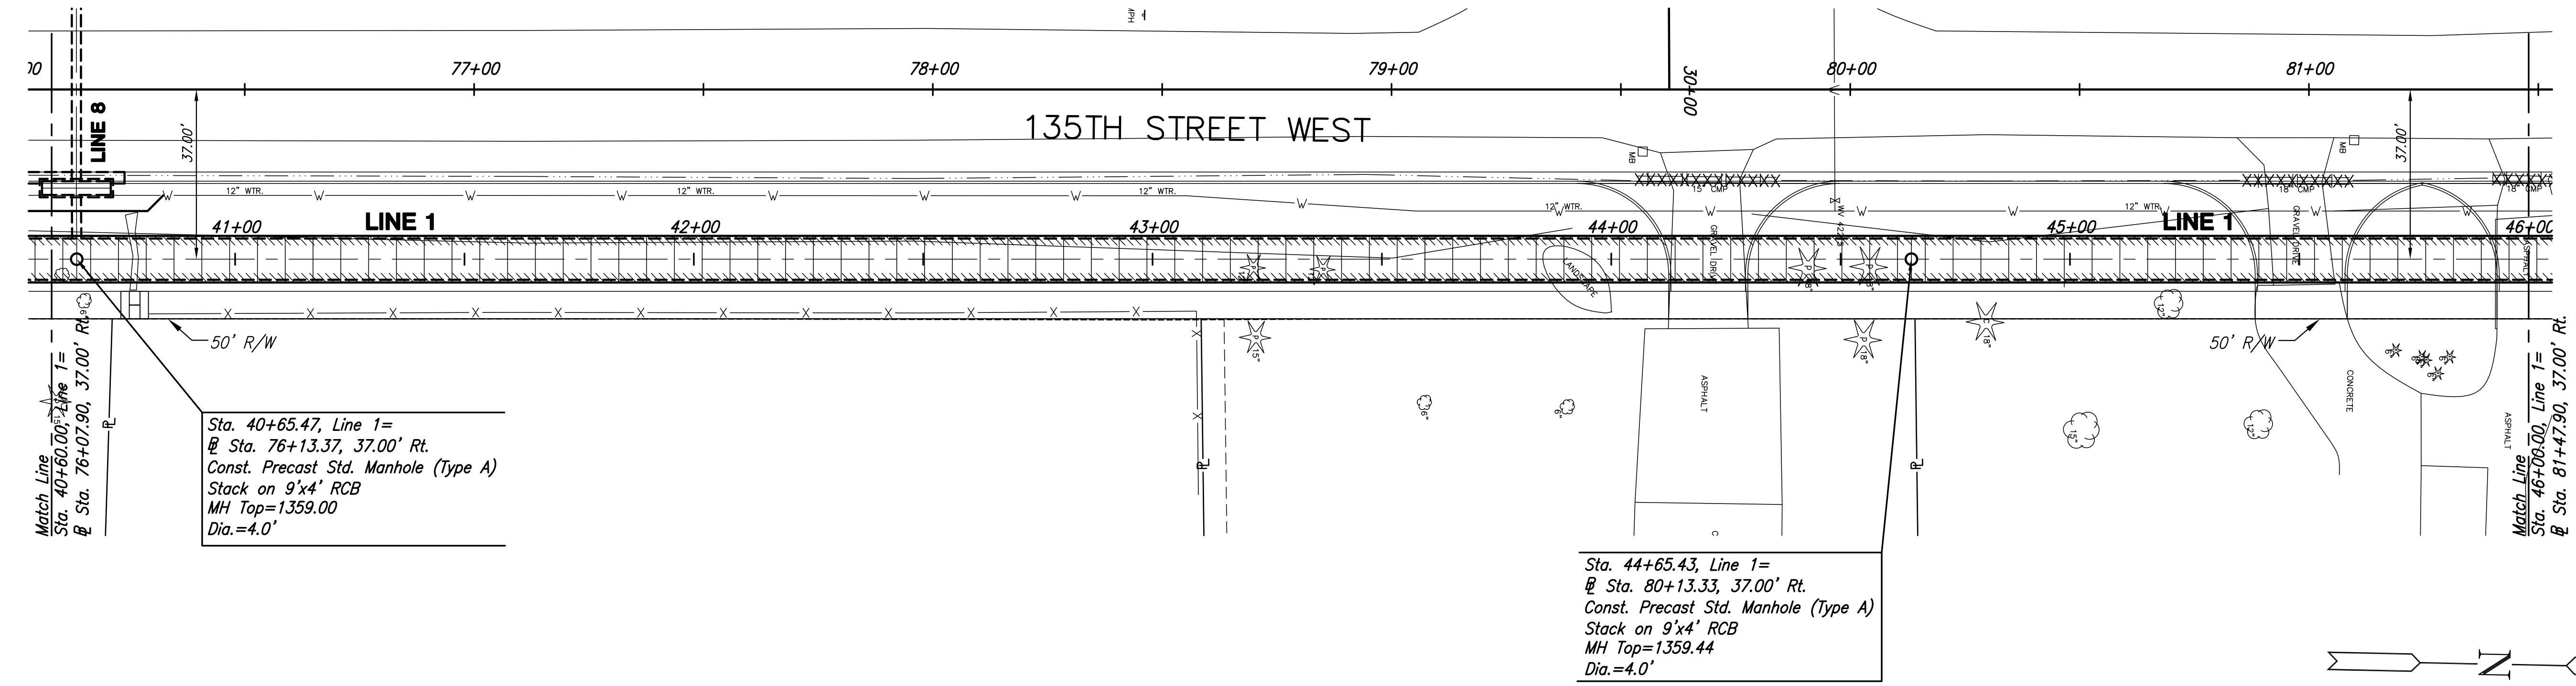

PLAN LINE 1
SCALE: HORIZ. 1"=20'
SCALE: VERT. 1"=5'

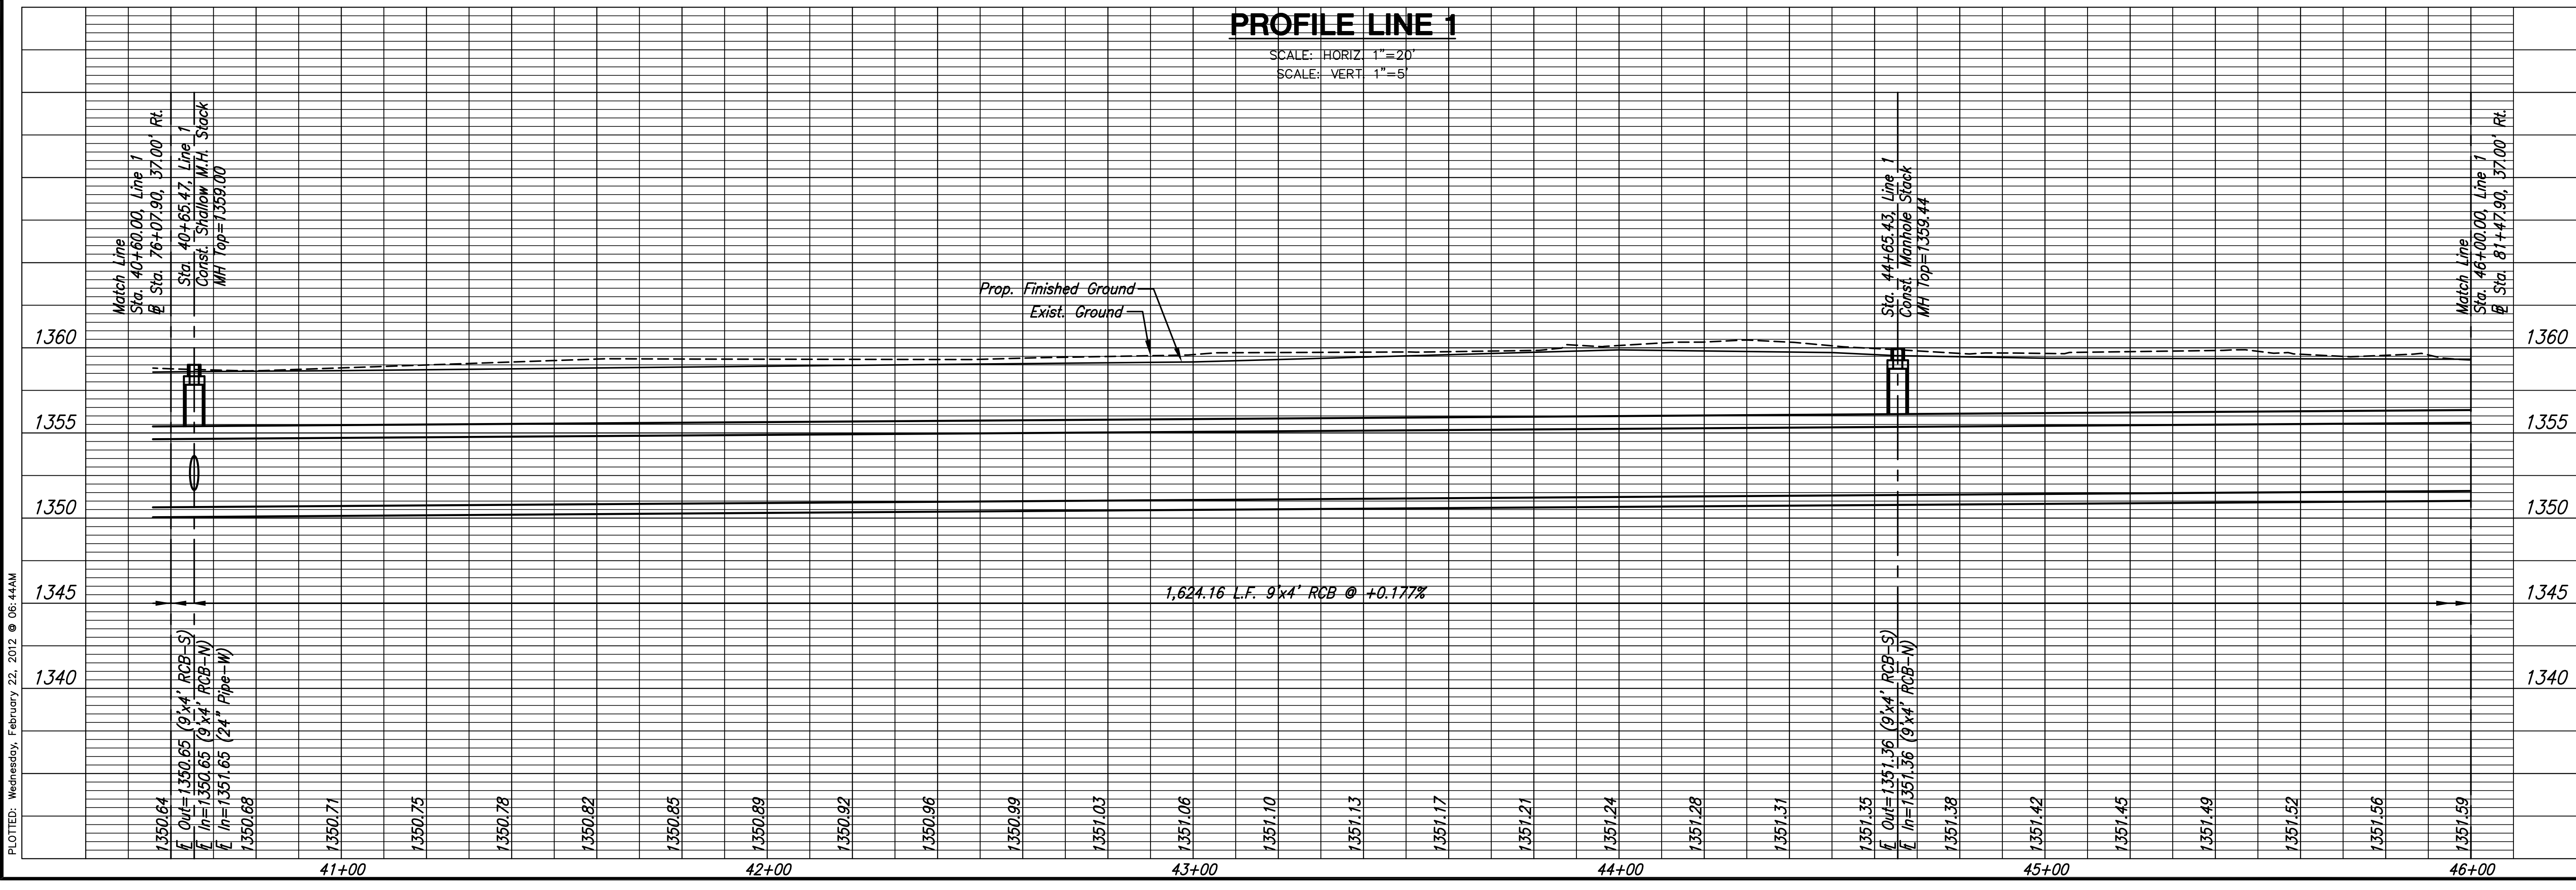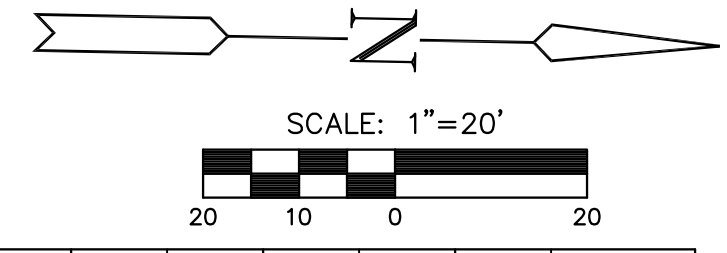

PLOTED: Wednesday, February 22, 2012 @ 06:44AM

J:\Civil\10265\DWG\Sws\10265-D06