


**STREET IMPROVEMENTS FOR
135th Street West**
from 13th Street to 21st Street North

**STORM SEWER
LINE 1
STA. 56+80 TO
STA. 62+20**
SHEET TITLE
MKEC PROJ #10265
PROJECT NUMBER


DESIGN BY: JRA
DRAWN BY: WNU
CHECKED BY: JRA

ISSUED: February 2012
REVISED:

SHEET NO.
35 of 231

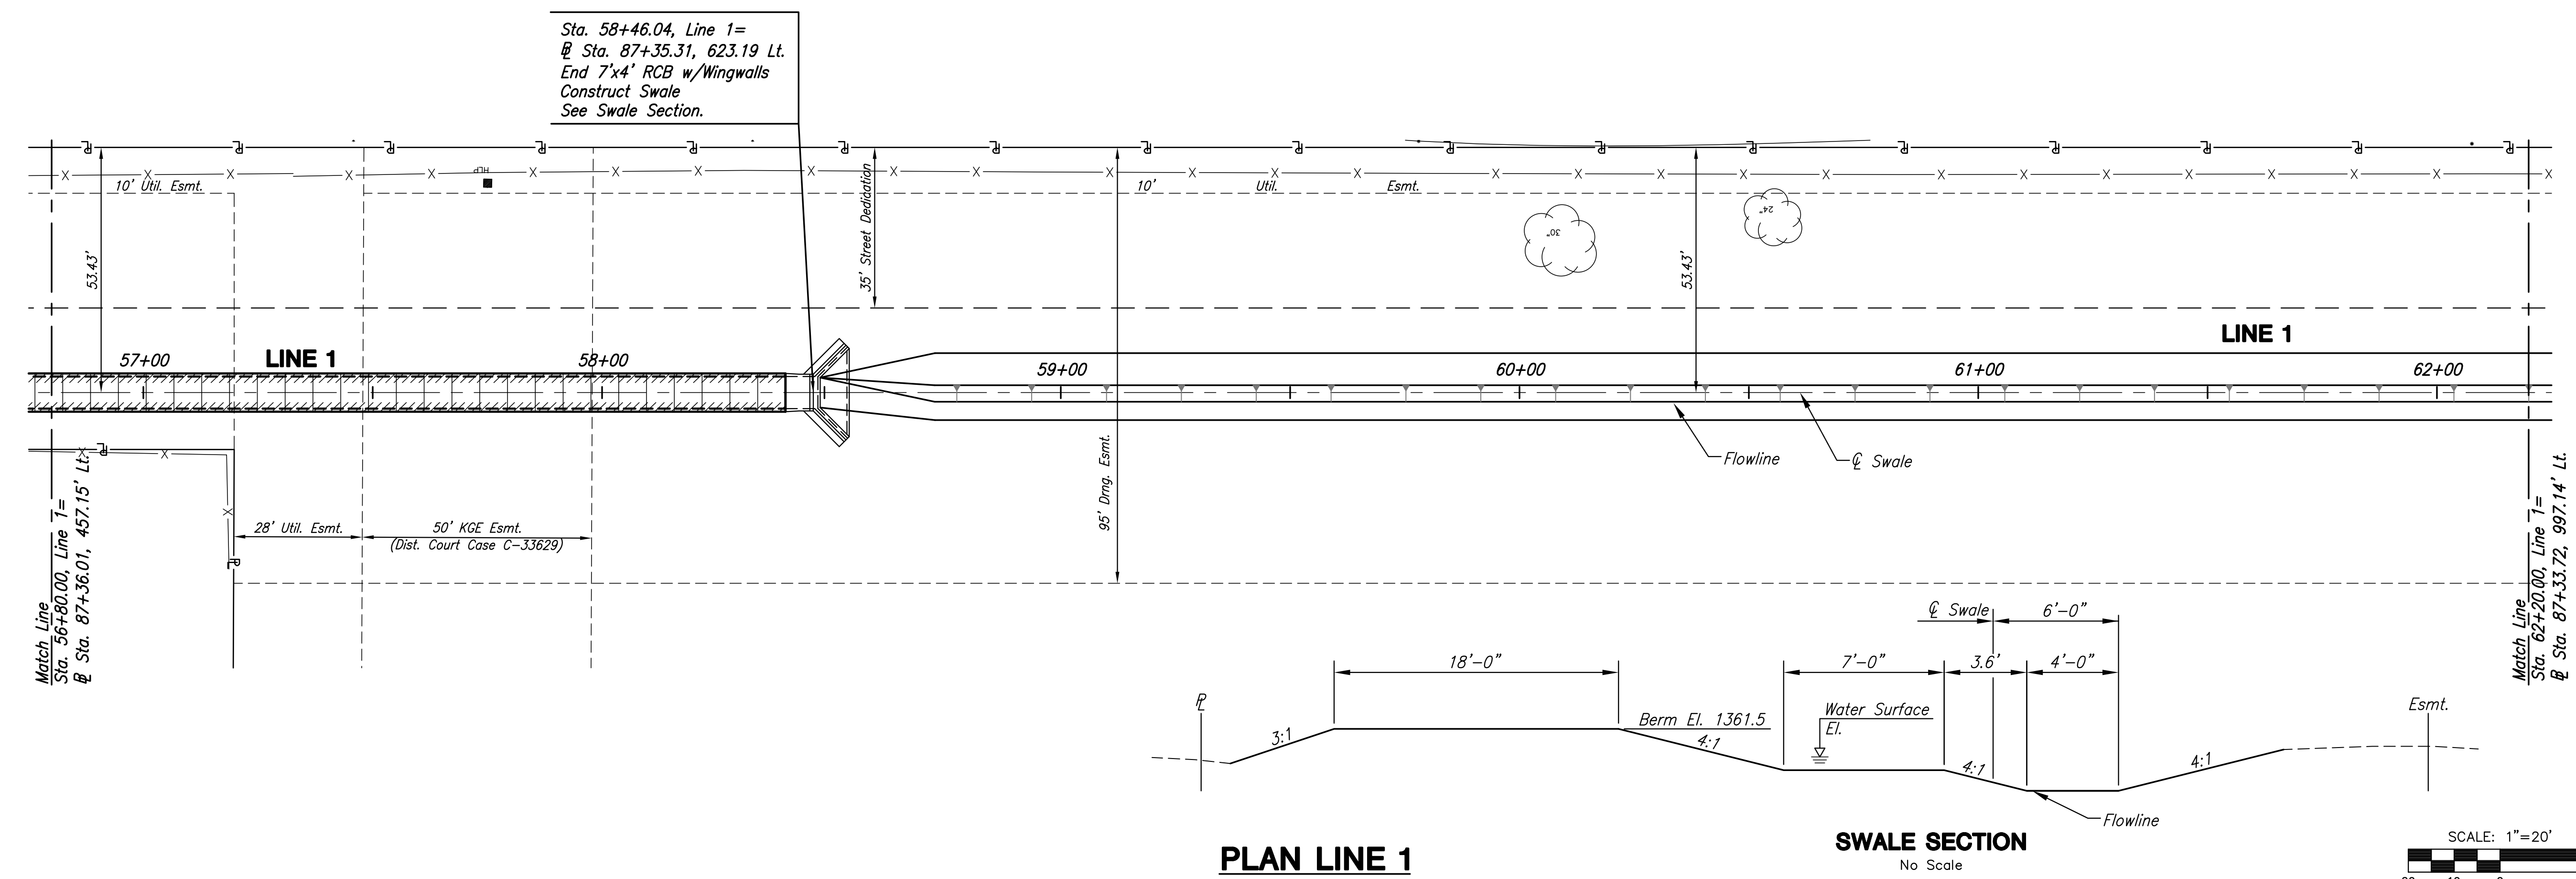

PROFILE LINE 1
SCALE: HORIZ 1"=20'
SCALE: VERT 1"=5'

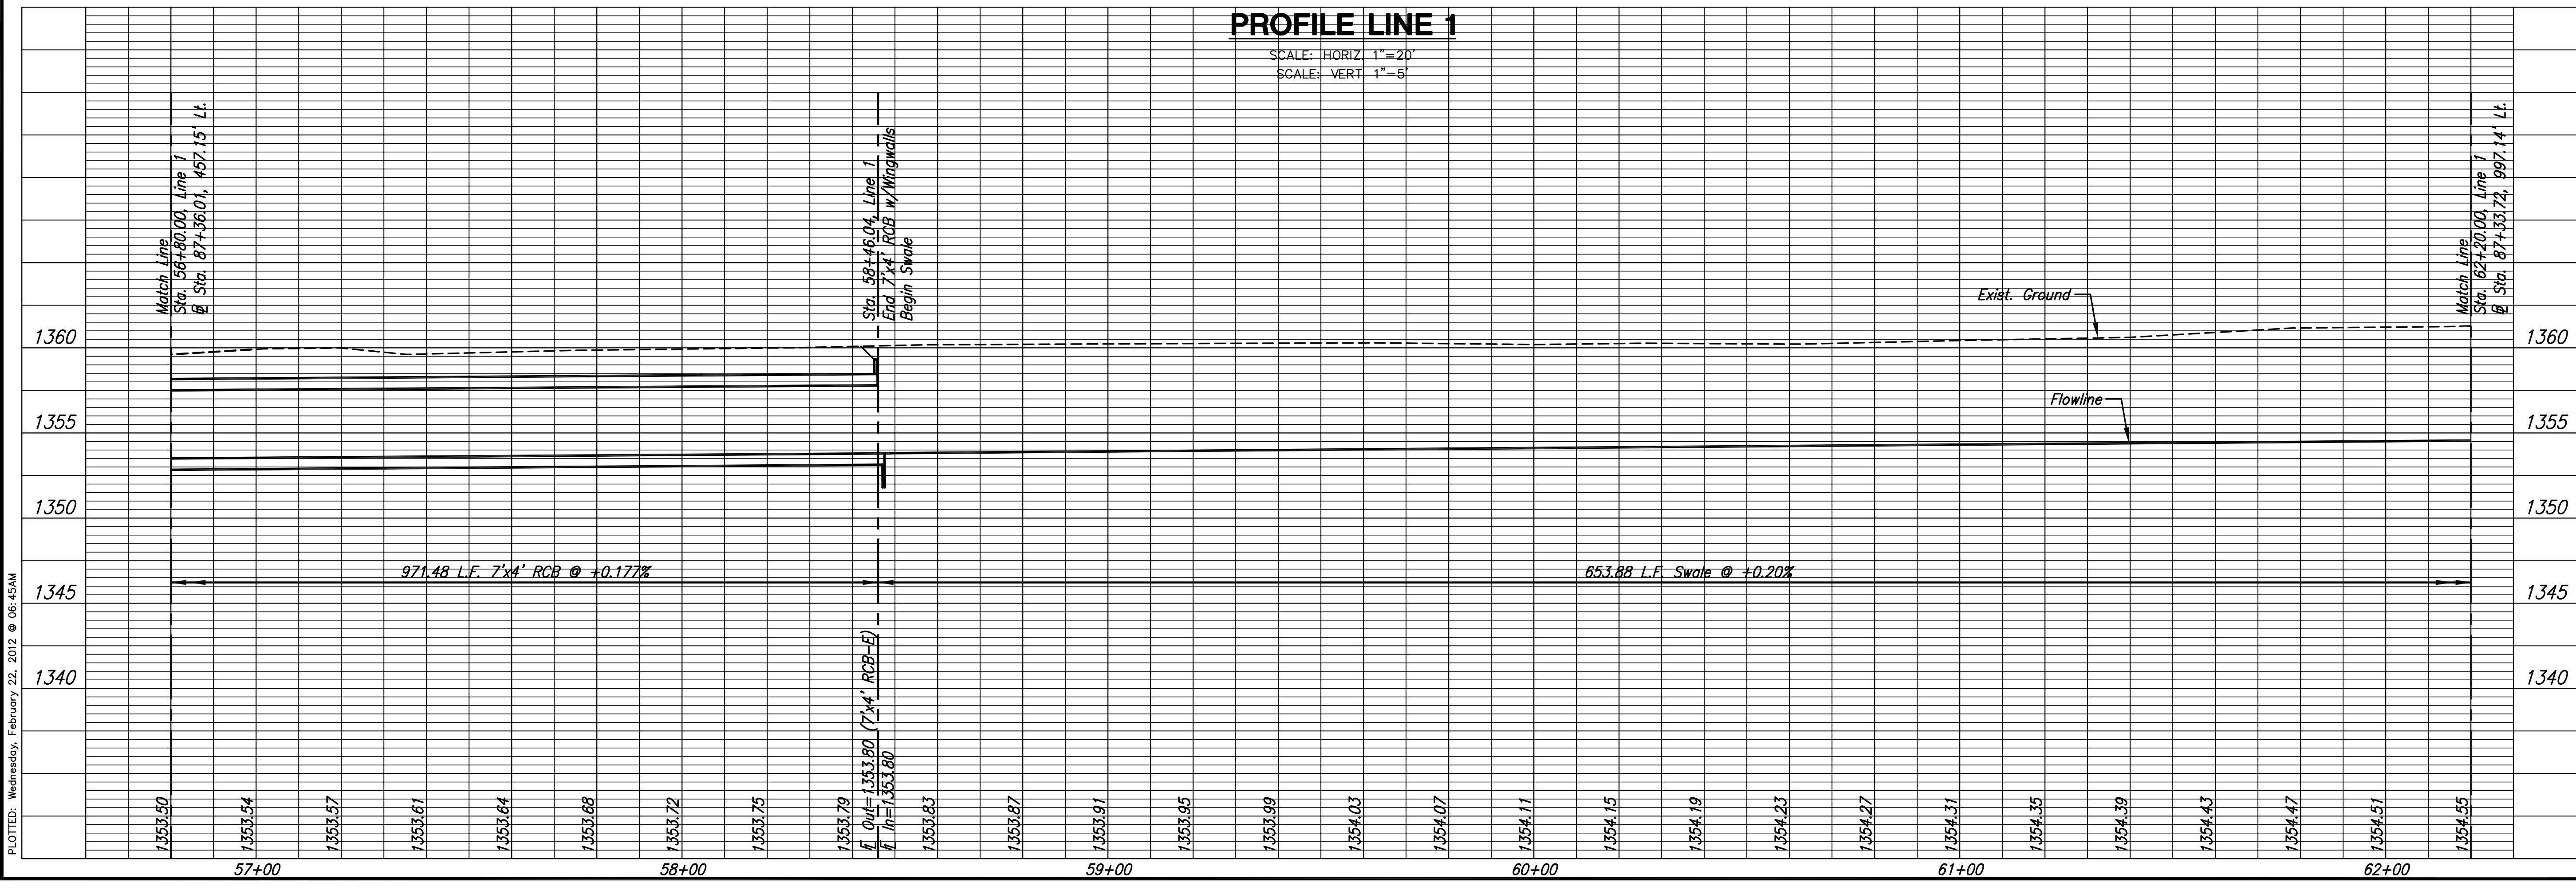

PLOTED: Wednesday, February 22, 2012 @ 08:45AM

J:\Civil\10265\DWG\Sws\10265-D09