

**STREET IMPROVEMENTS FOR**  
**135th Street West**  
from 13th Street to 21st Street North



**STORM SEWER**  
**LINE 3 AND**  
**LINE 4**

SHEET TITLE  
MKEC PROJ #10265  
PROJECT NUMBER

DESIGN BY: JRA  
DRAWN BY: WNU  
CHECKED BY: JRA

ISSUED: February 2012  
REVISED:

SHEET NO.  
38 of 231

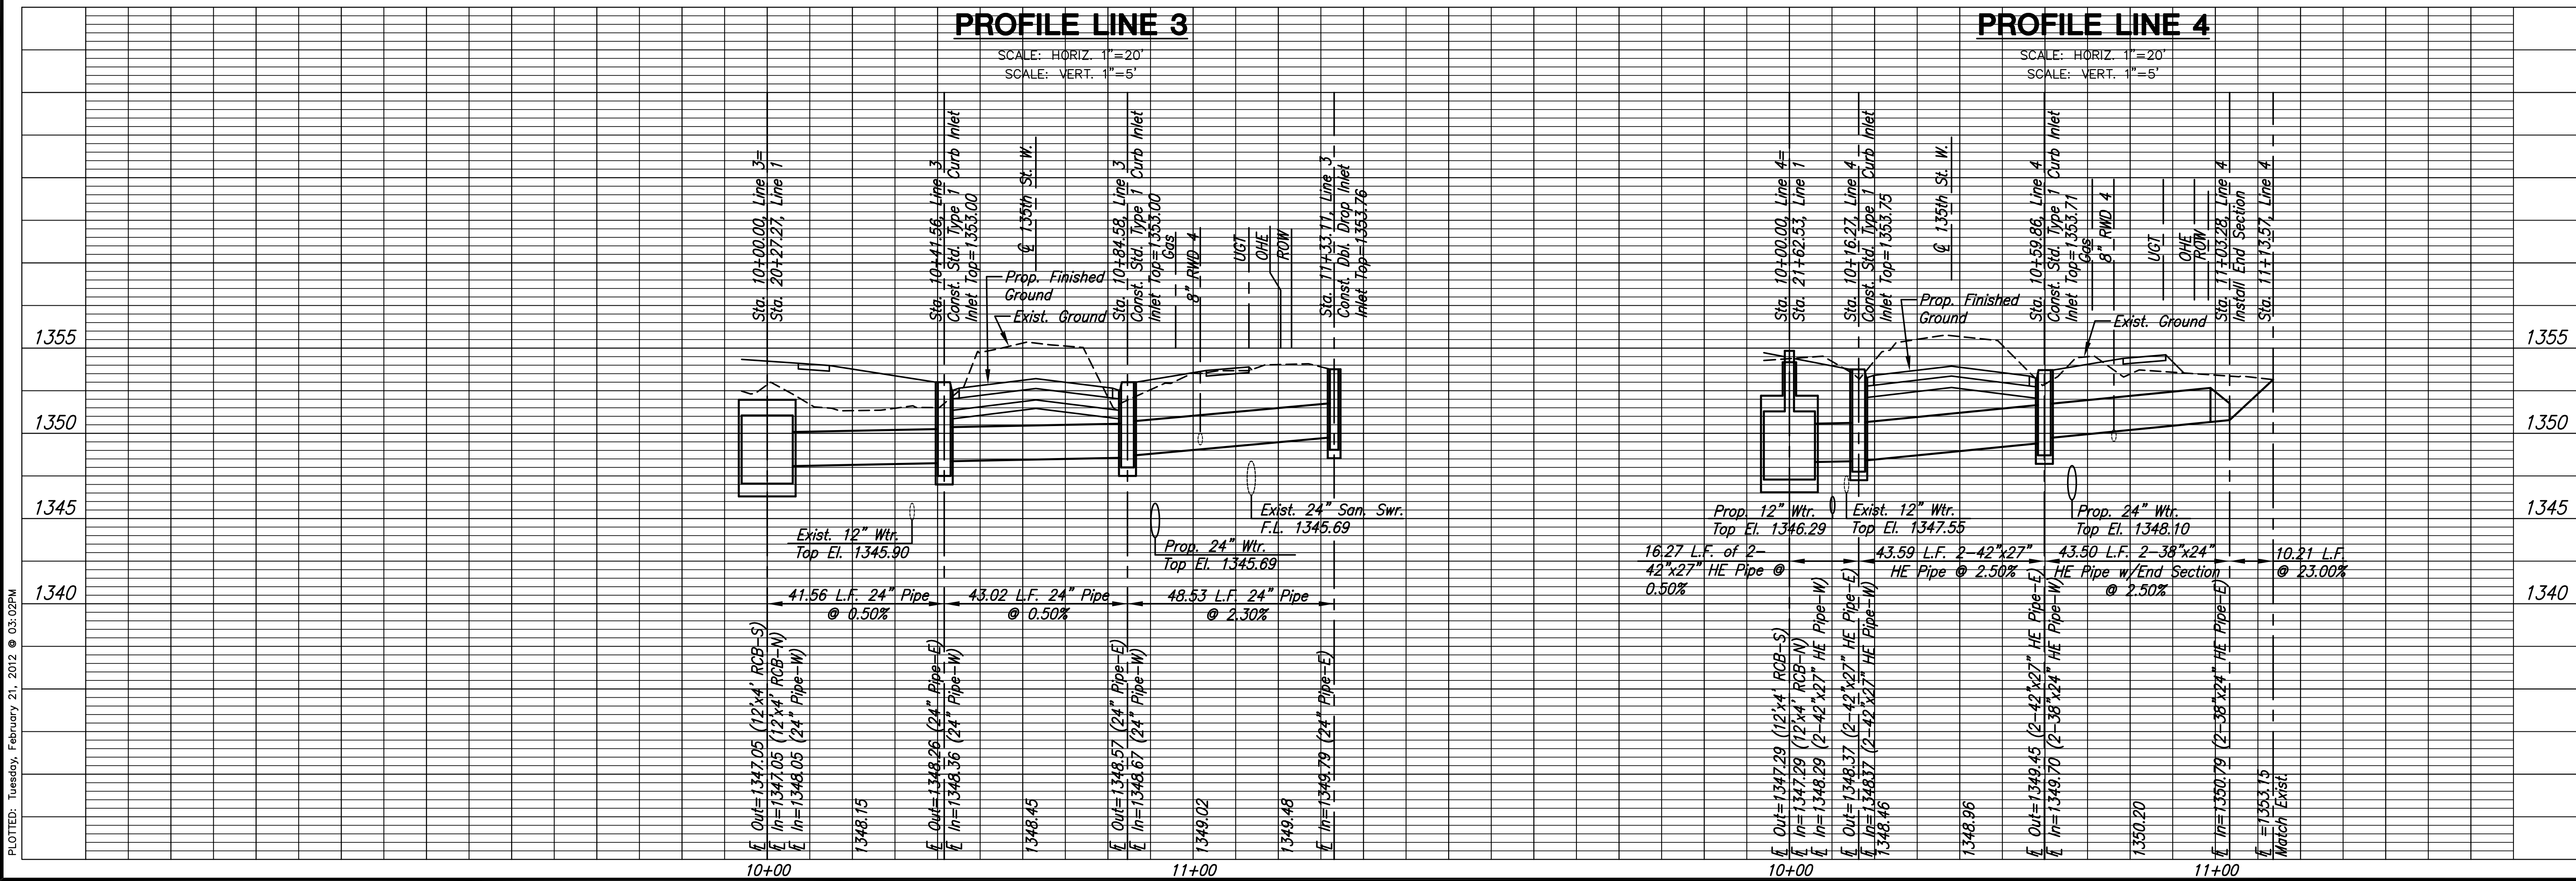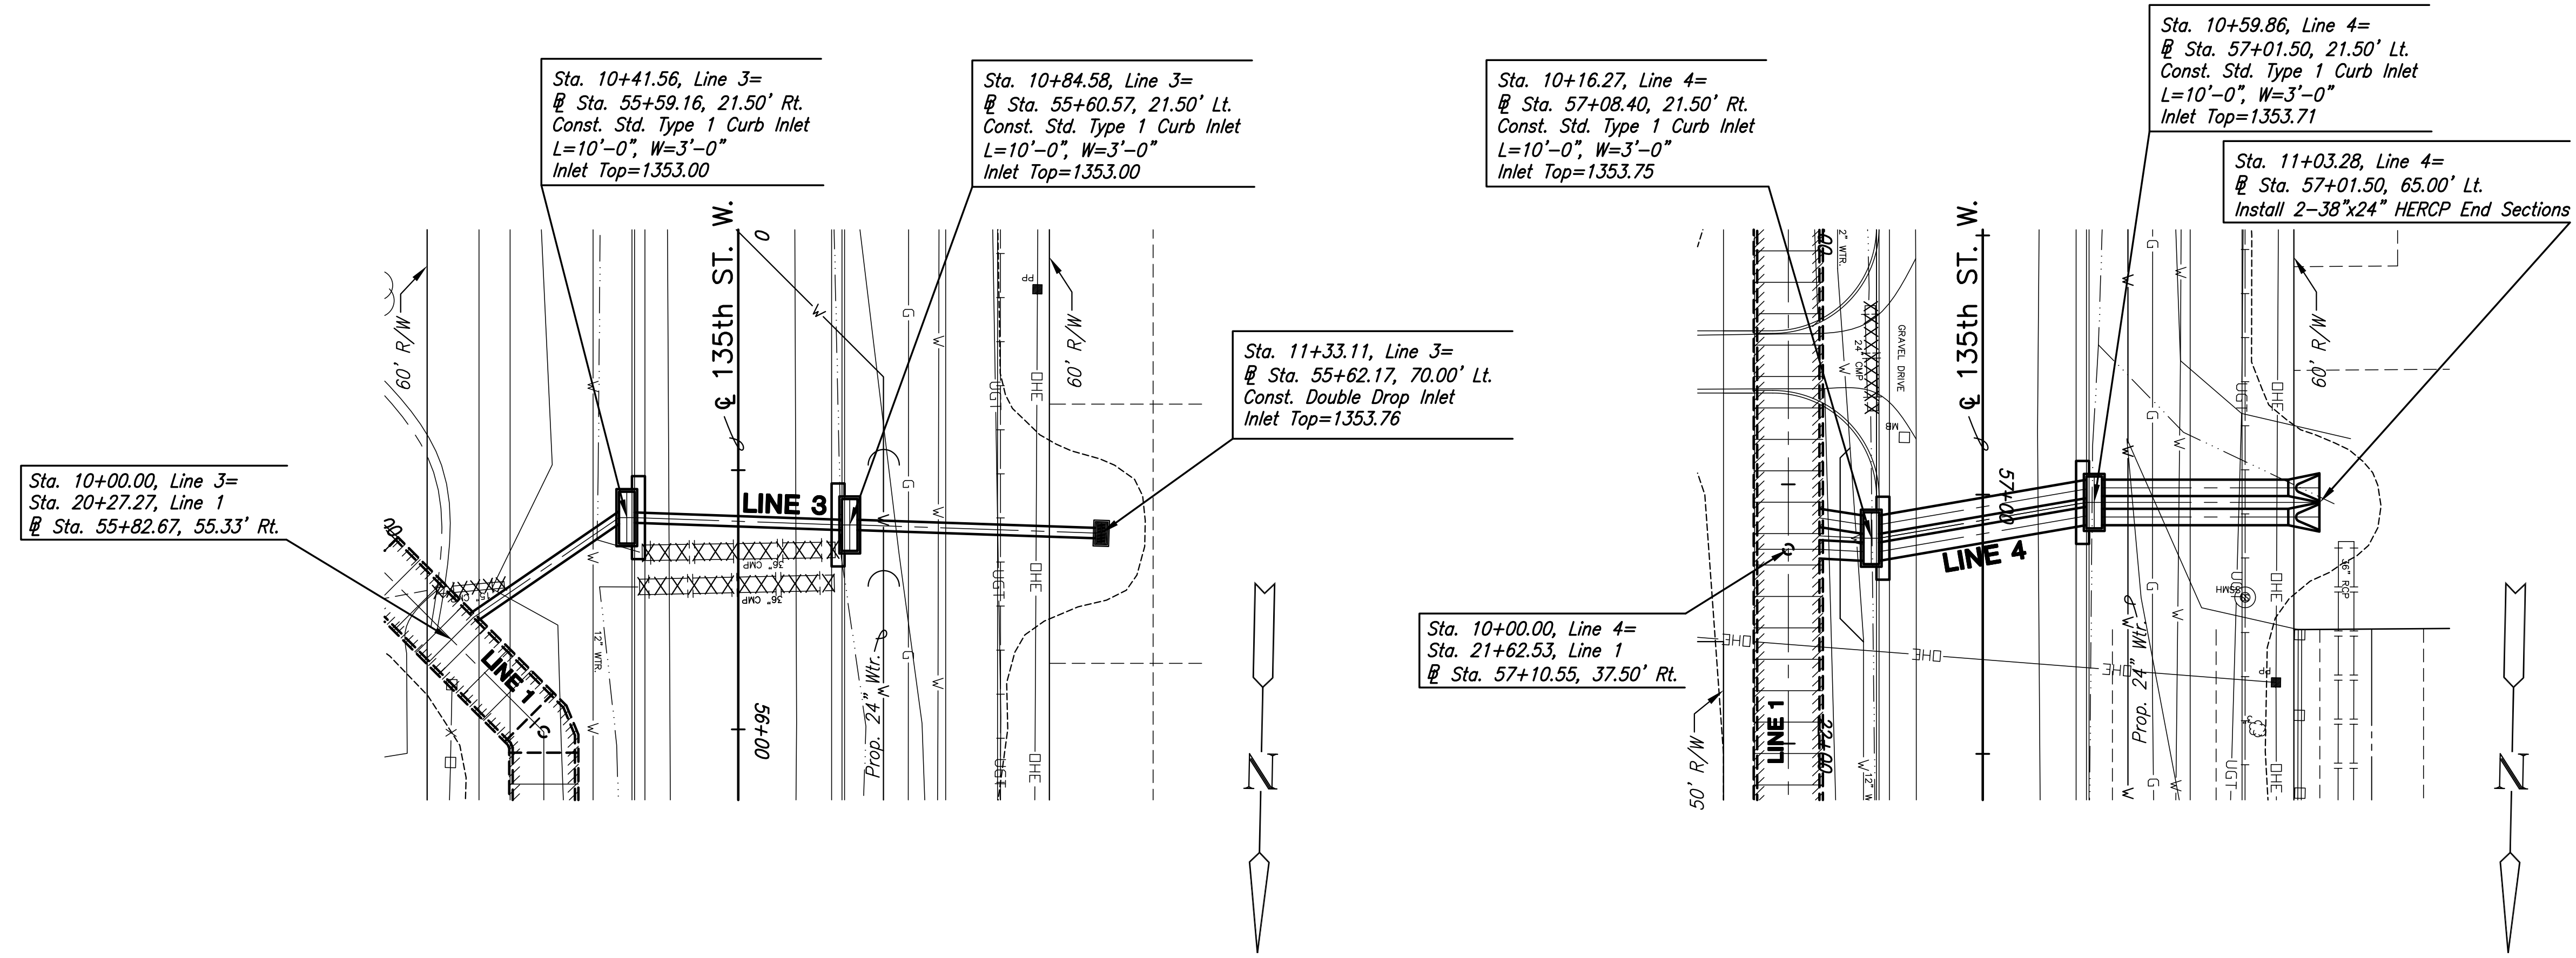

PLotted: Tuesday, February 21, 2012 @ 03:02PM

J:\Civil\10265\DWG\Sws\10265-D13a