

**STREET IMPROVEMENTS FOR
135th Street West**
from 13th Street to 21st Street North


**STORM SEWER
LINE 11**

SHEET TITLE
MKEC PROJ #10265
PROJECT NUMBER

DESIGN BY JRA
DRAWN BY WNU
CHECKED BY JRA

ISSUED February 2012
REVISED

SHEET NO.
41 of 231

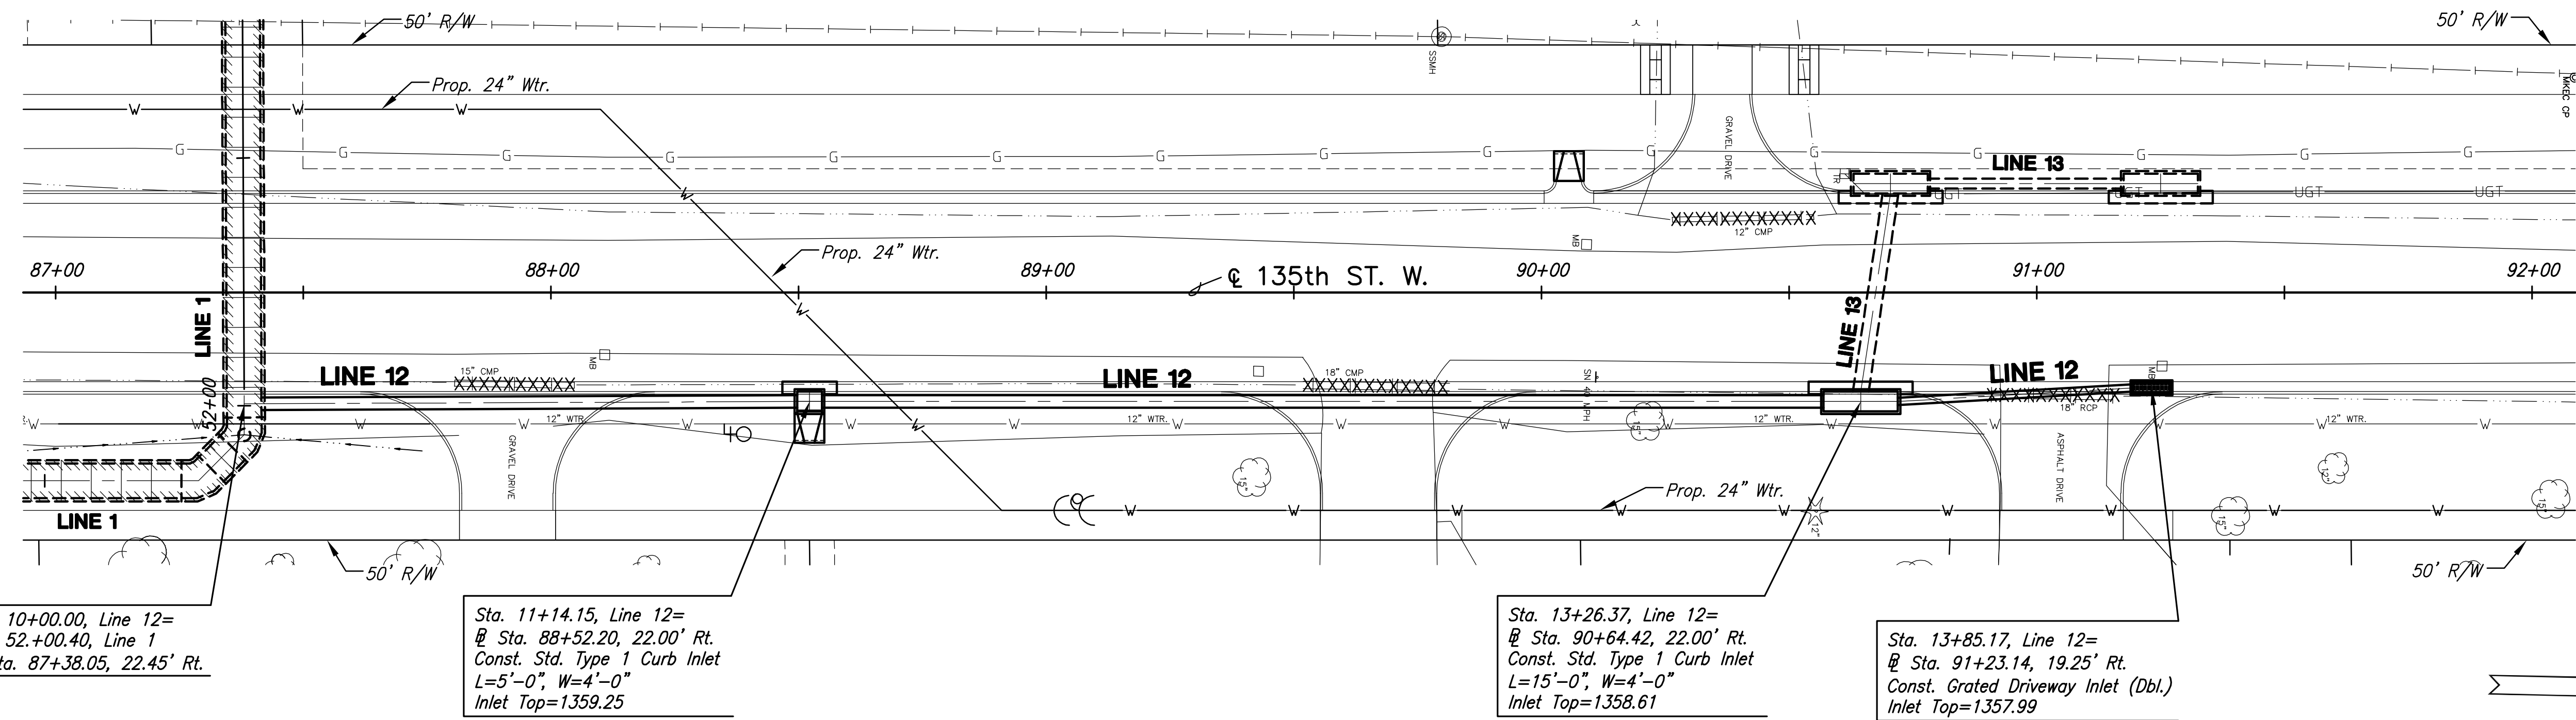

Sta. 10+00.00, Line 12=
Sta. 52+00.40, Line 1
@ Sta. 87+38.05, 22.45' Rt.


Sta. 11+14.15, Line 12=
@ Sta. 88+52.20, 22.00' Rt.
Const. Std. Type 1 Curb Inlet
L=5'-0", W=4'-0"
Inlet Top=1359.25

Sta. 13+26.37, Line 12=
@ Sta. 90+64.42, 22.00' Rt.
Const. Std. Type 1 Curb Inlet
L=15'-0", W=4'-0"
Inlet Top=1358.61

Sta. 13+85.17, Line 12=
@ Sta. 91+23.14, 19.25' Rt.
Const. Grated Driveway Inlet (Dbl.)
Inlet Top=1357.99

PLAN LINE 12
PROFILE LINE 12

SCALE: HORIZ. 1"=20'
SCALE: VERT. 1"=5'

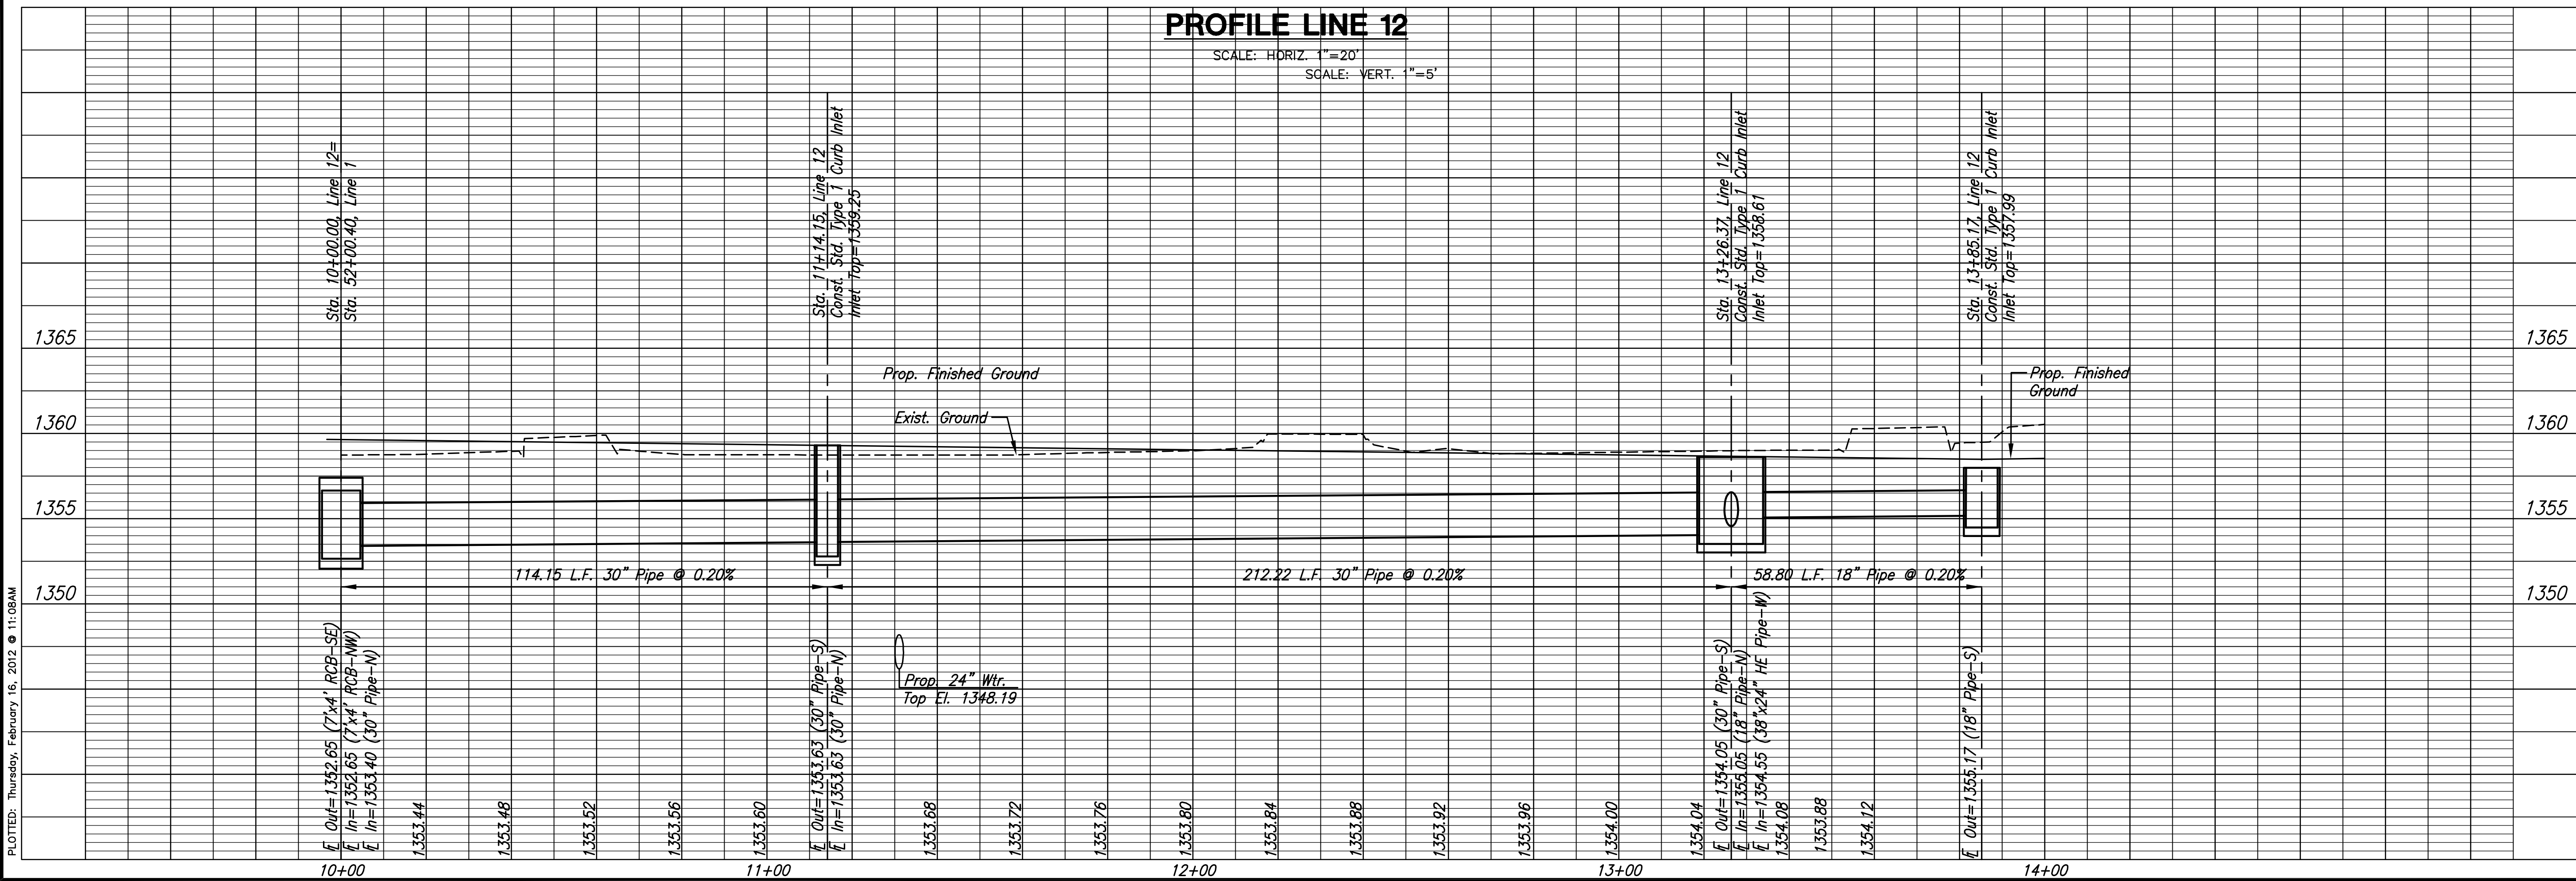

PLOTTED: Thursday, February 16, 2012 @ 11:08AM
J:\Civil\10265\DWG\Sws\10265-D16