

**STREET IMPROVEMENTS FOR**  
**135th Street West**  
from 13th Street to 21st Street North


**STORM SEWER**  
**LINE 18 &**  
**LINE 19**  
SHEET TITLE  
MKEC PROJ #10265  
PROJECT NUMBER

DESIGN BY: JRA  
DRAWN BY: WNJ  
CHECKED BY: JRA

ISSUED: February 2012  
REVISED:

SHEET NO.  
**45 of 231**

J:\Civil\10265\DWG\Sws\10265-D20

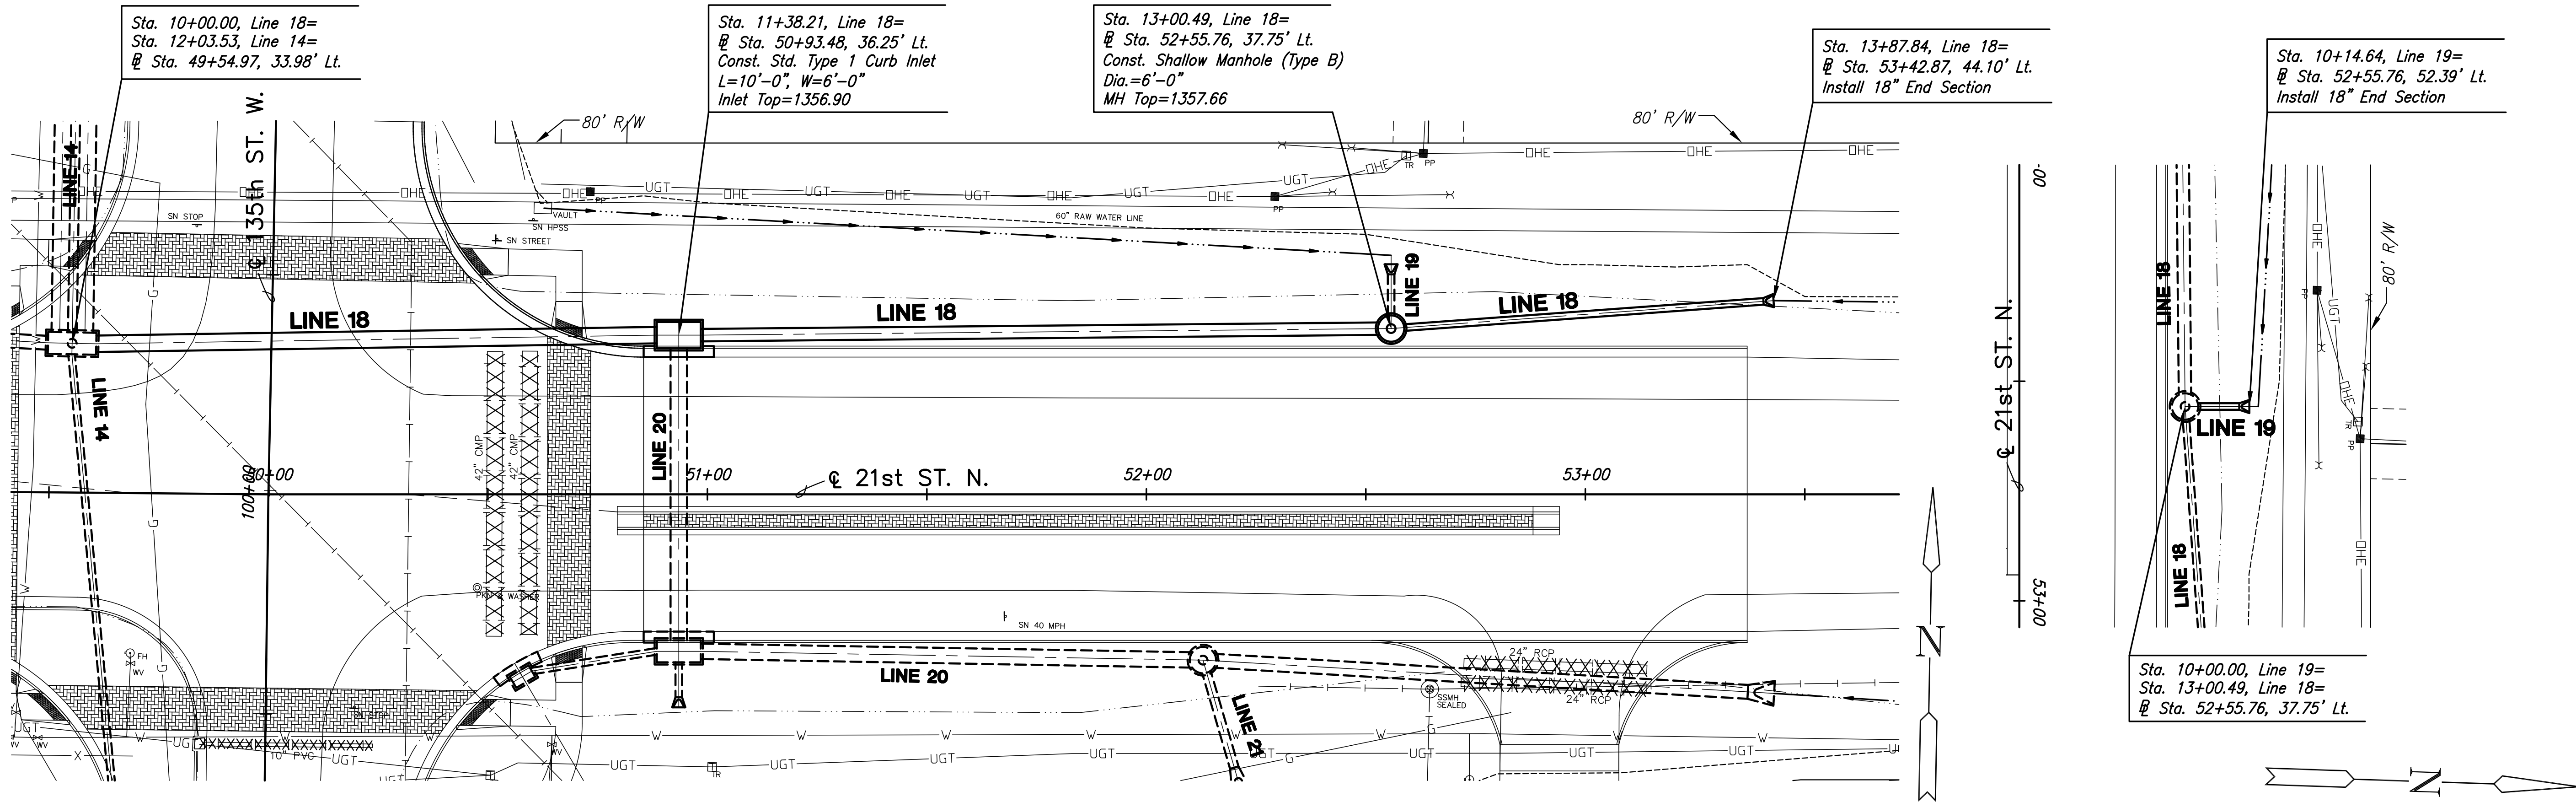


**PLAN LINE 18**

**PLAN LINE 19**

**PROFILE LINE 18**

**PROFILE LINE 19**

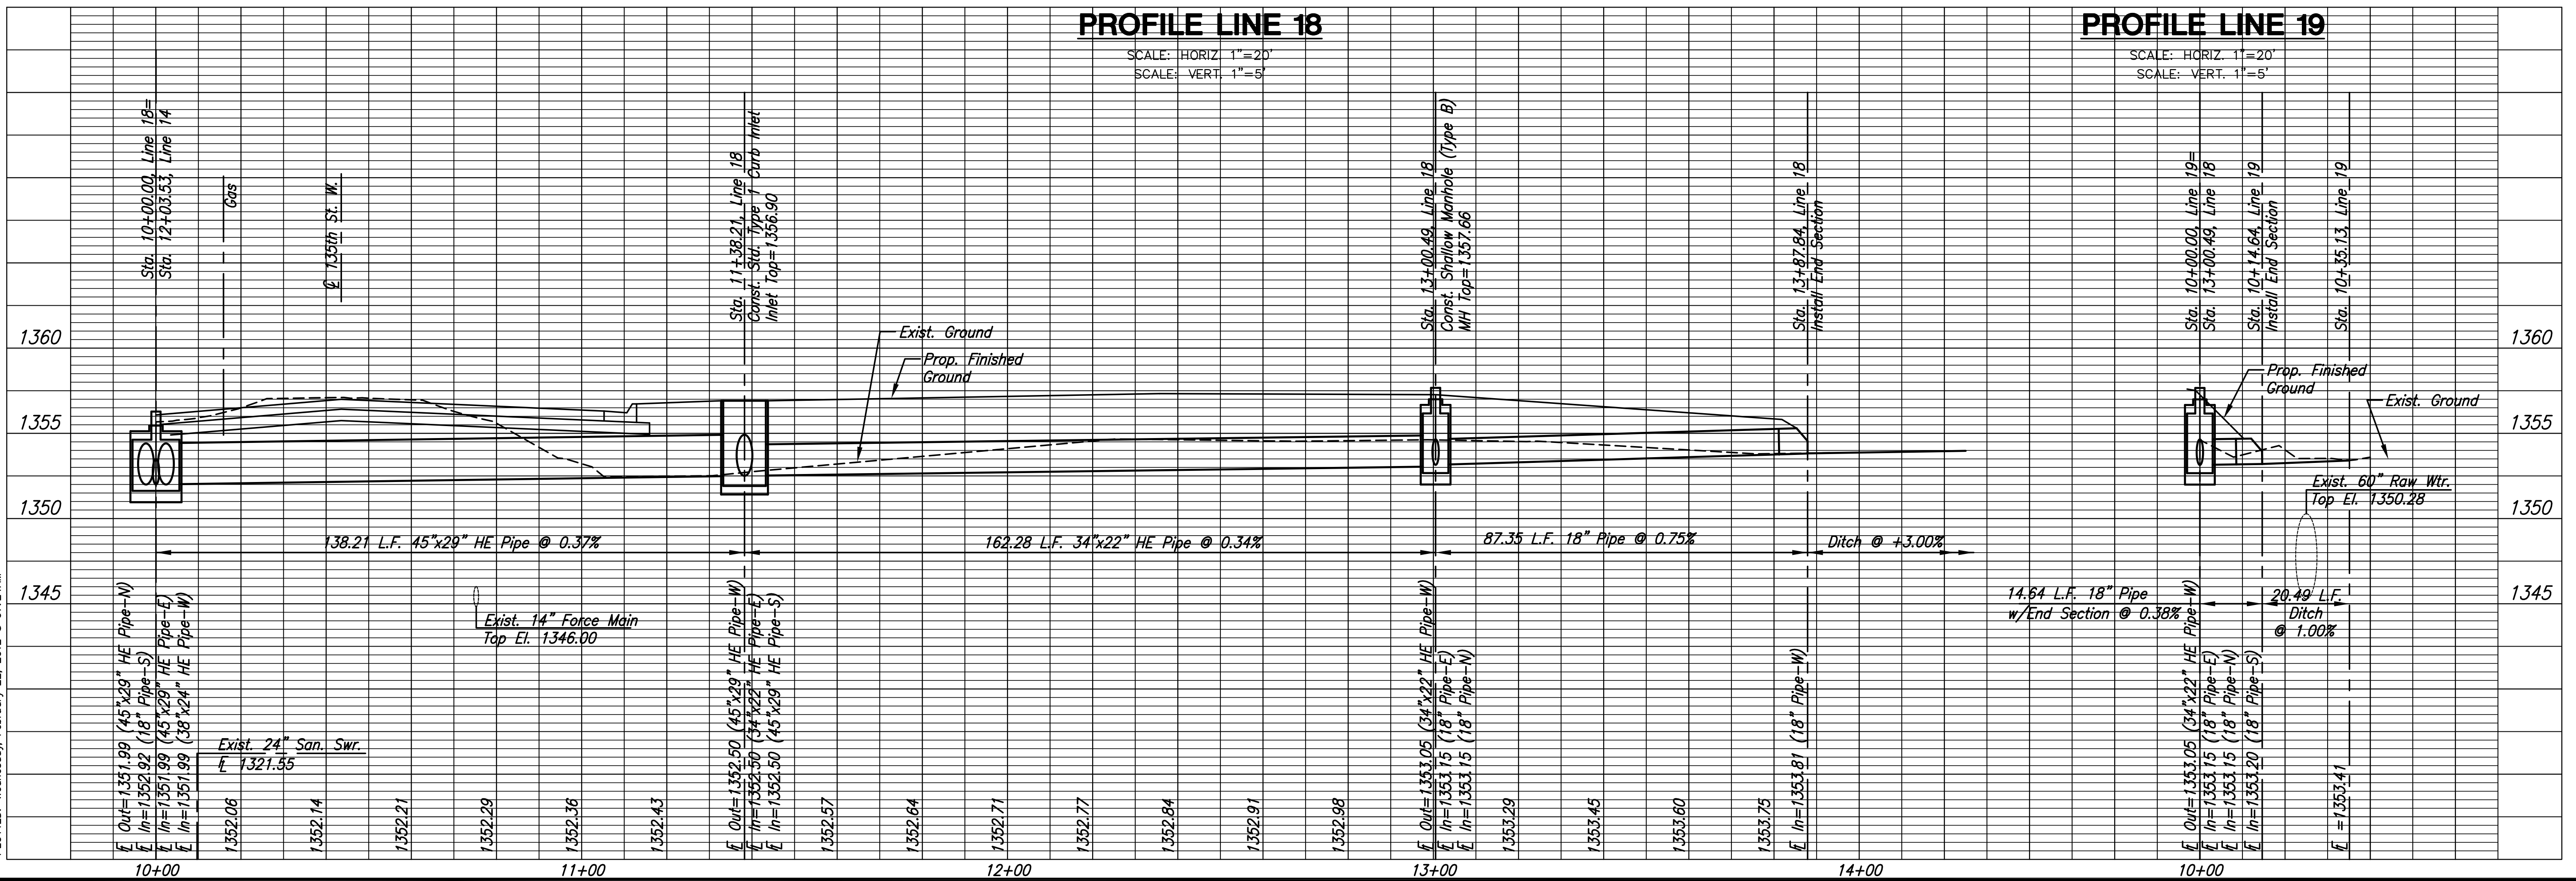

PLOTTED: Wednesday, February 22, 2012 @ 07:24AM