



STREET IMPROVEMENTS FOR  
**135th Street West**  
from 13th Street to 21st Street North

**STORM SEWER  
LINE 22, 23, 24,  
and 25**  
SHEET TITLE  
MKEC PROJ #10265  
PROJECT NUMBER

DESIGN BY: JRA  
DRAWN BY: WNU  
CHECKED BY: JRA

ISSUED: February 2012  
REVISED:

SHEET NO.  
**47 of 231**

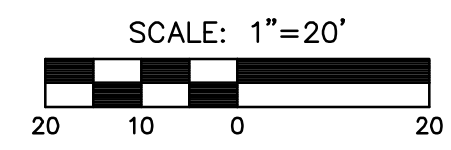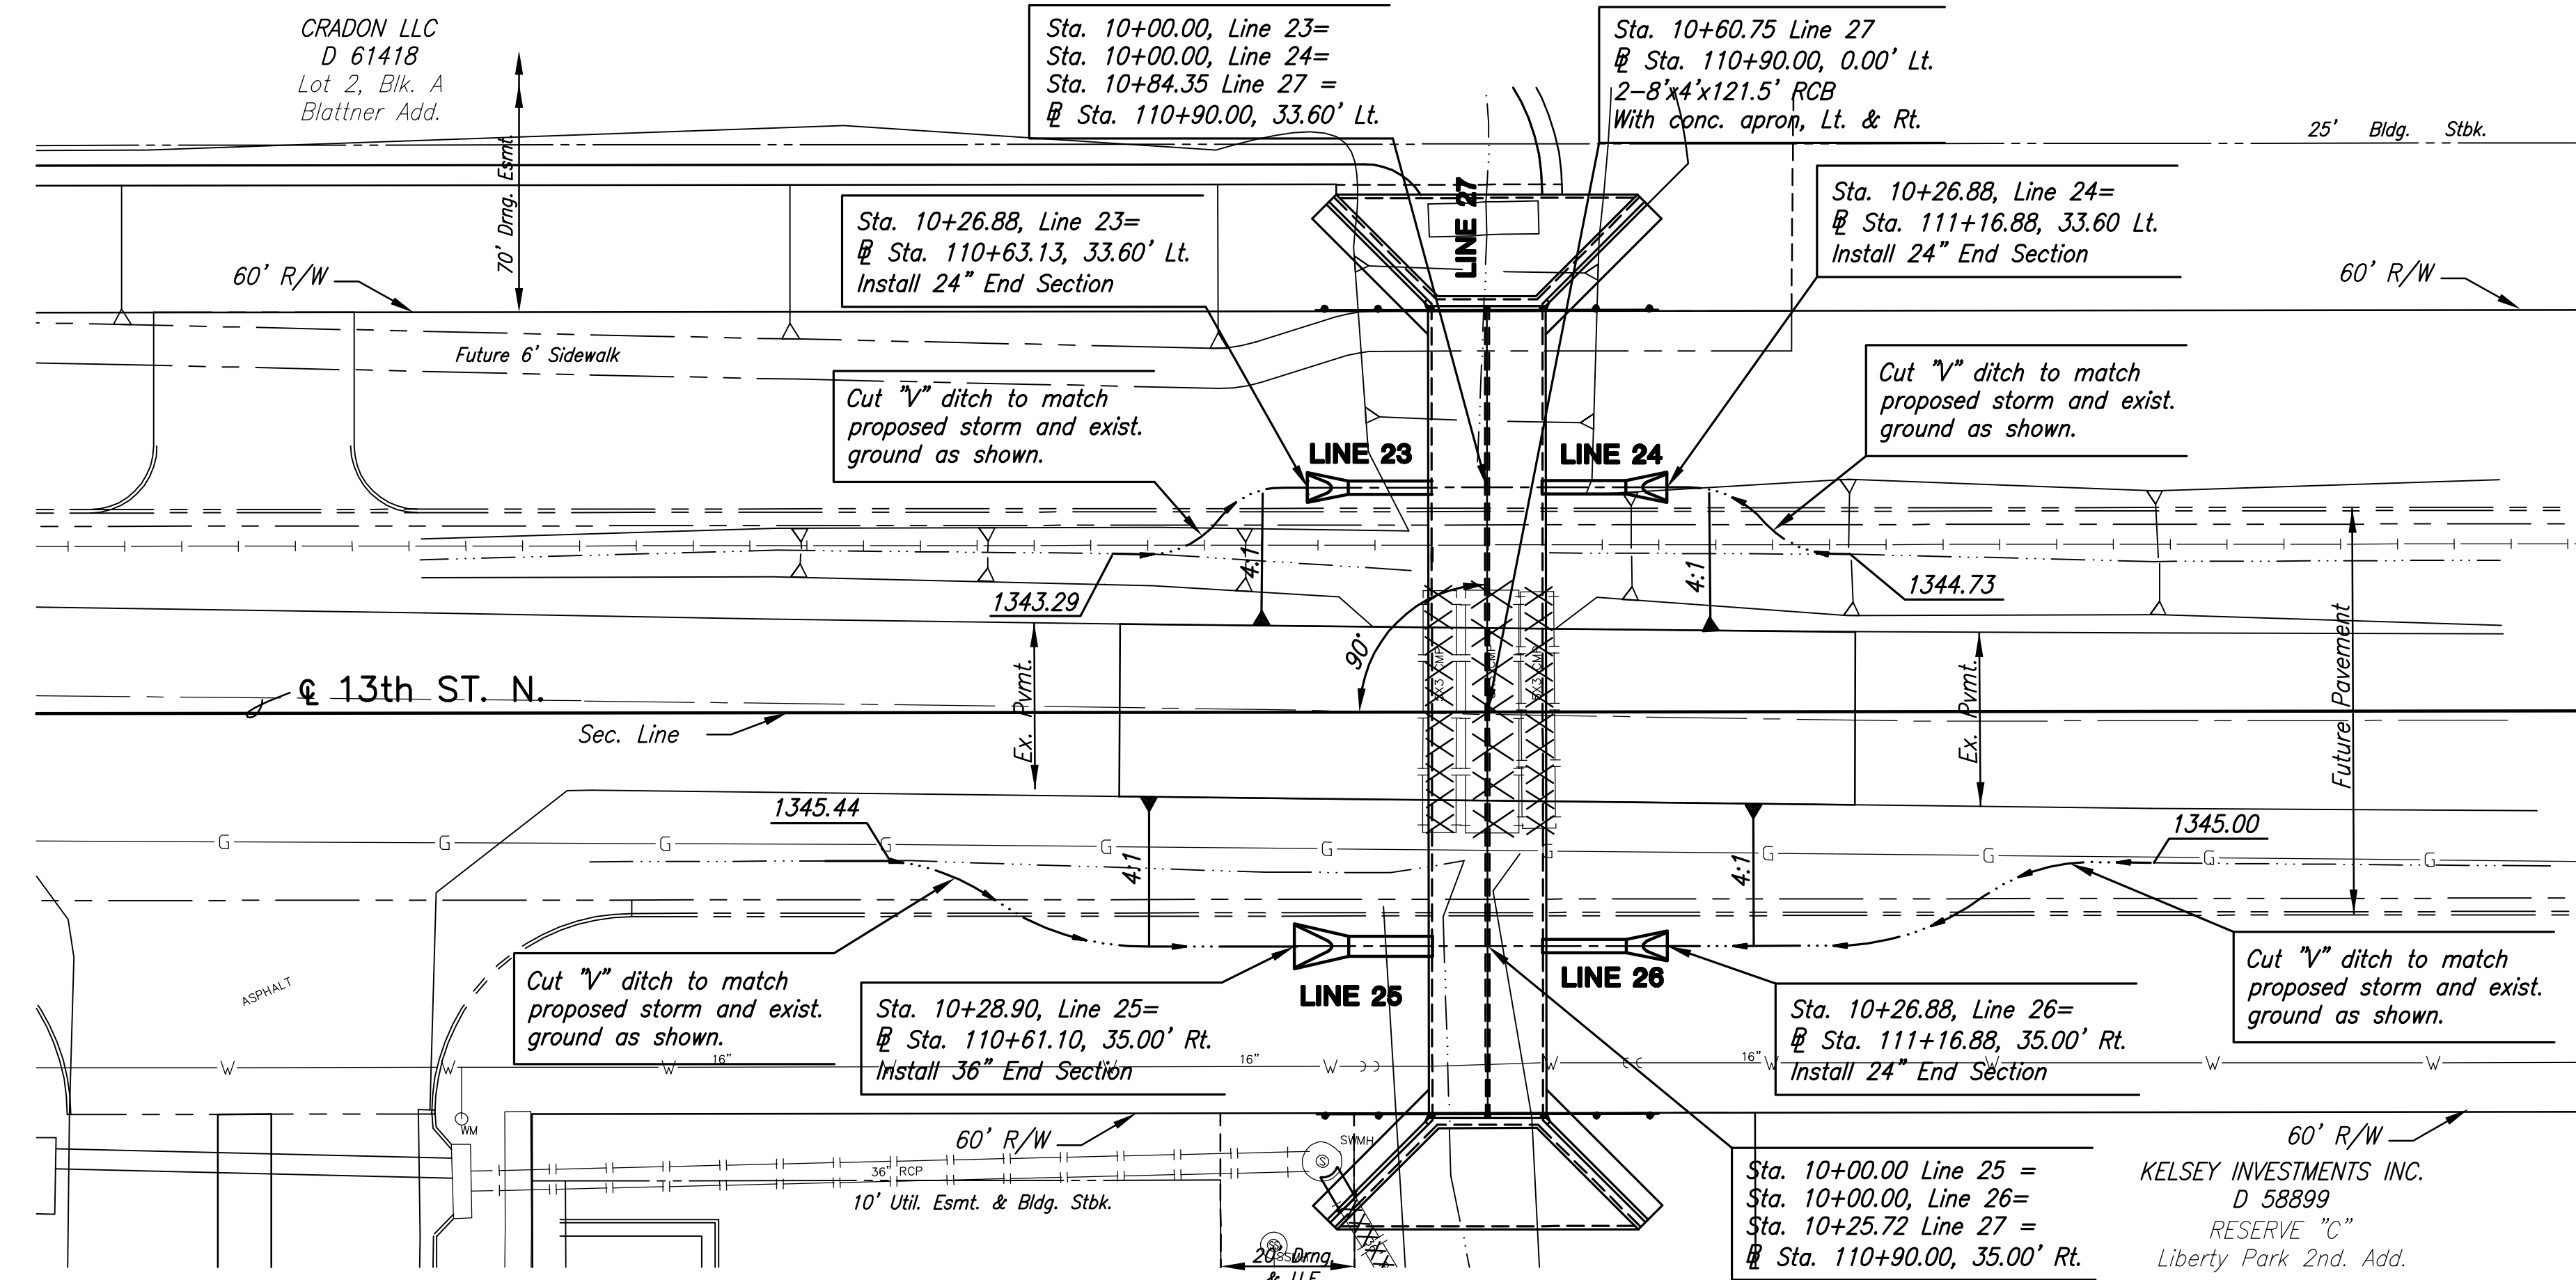

**PLAN LINE 23**

**PLAN LINE 24**

**PLAN LINE 25**


**PLAN LINE 26**

**PROFILE LINE 23**

**PROFILE LINE 24**

**PROFILE LINE 25**

**PROFILE LINE 26**

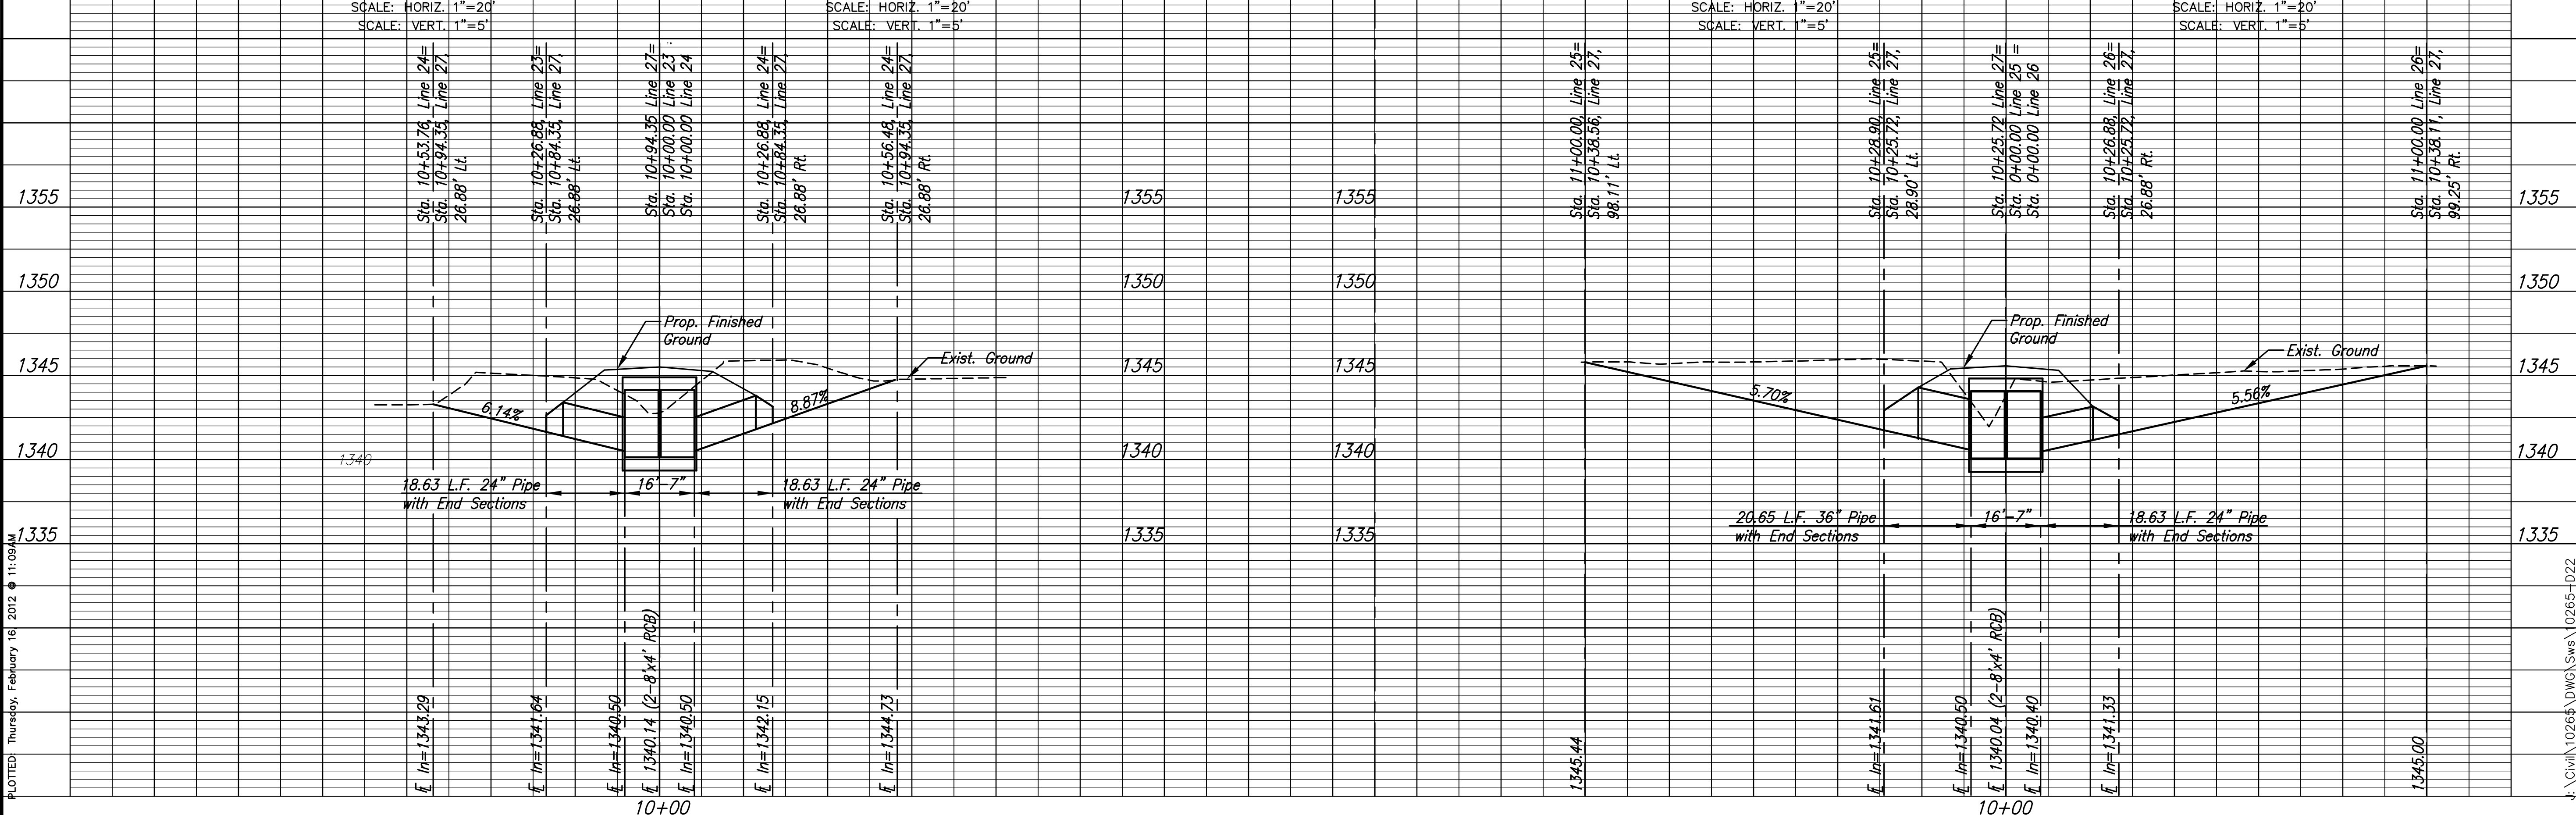

PLOTTED Thursday, February 16, 2012 11:09AM

J:\Civil\10265\DWG\Sws\10265-D22