



**STREET IMPROVEMENTS FOR**  
**135th Street West**  
from 13th Street to 21st Street North


**STORM SEWER**  
**LINE 27**  
**STA. 12+60 TO**  
**STA. 16+80**

SHEET TITLE  
MKEC PROJ #10265  
PROJECT NUMBER


DESIGN BY JRA  
DRAWN BY WNJ  
CHECKED BY JRA

ISSUED February 2012  
REVISED

SHEET NO.  
**49 of 231**

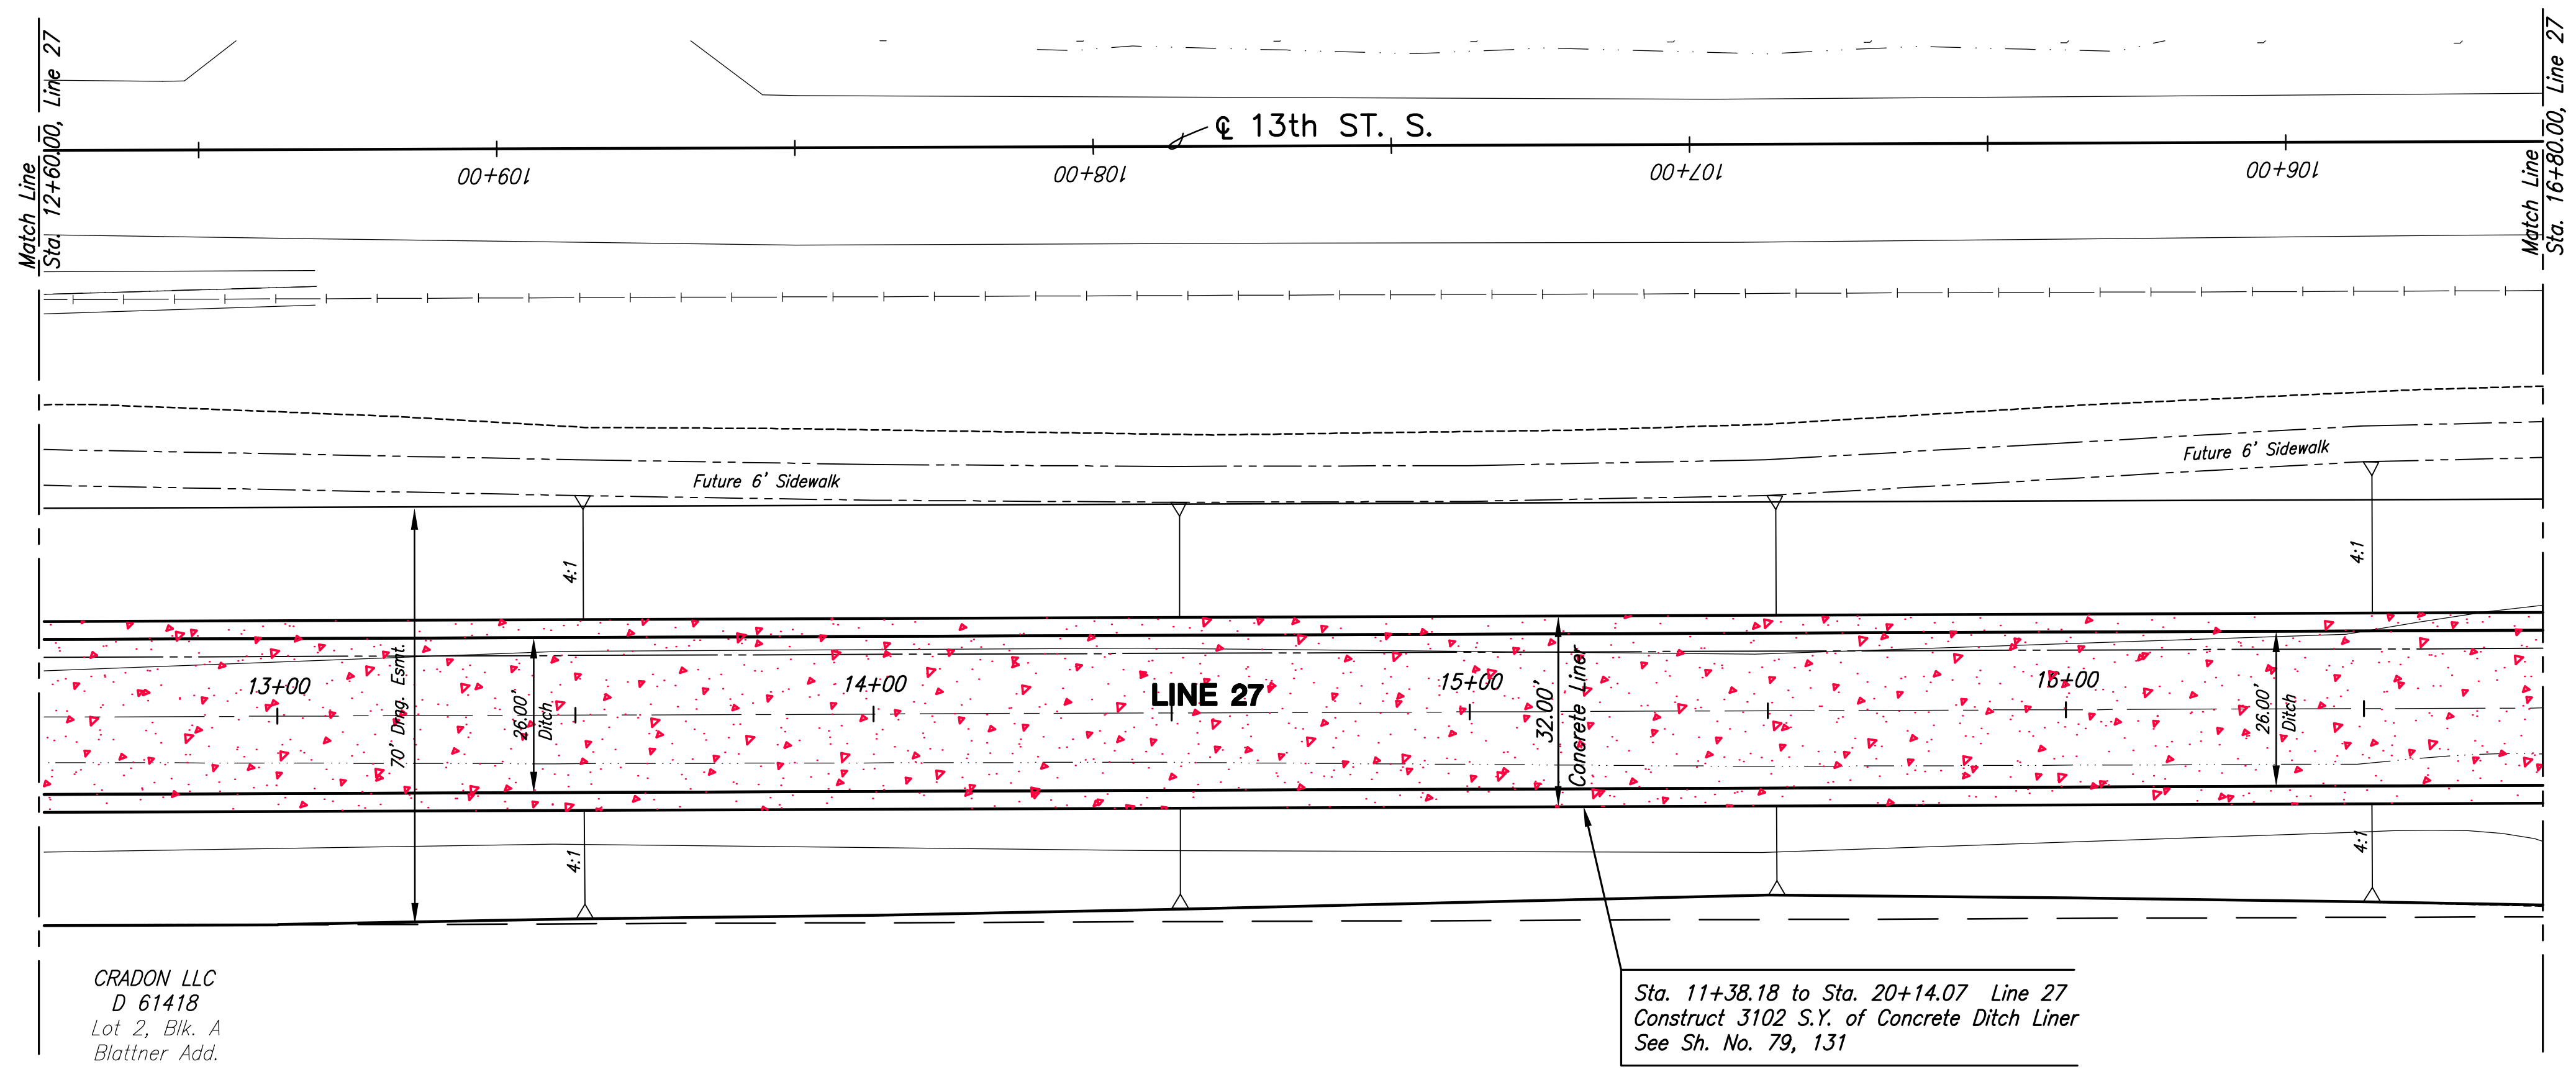


**PLAN LINE 27**

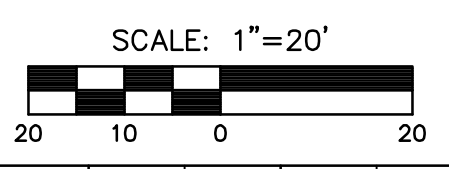

**PROFILE LINE 27**

SCALE: HORIZ 1"=20'  
SCALE: VERT 1"=5'

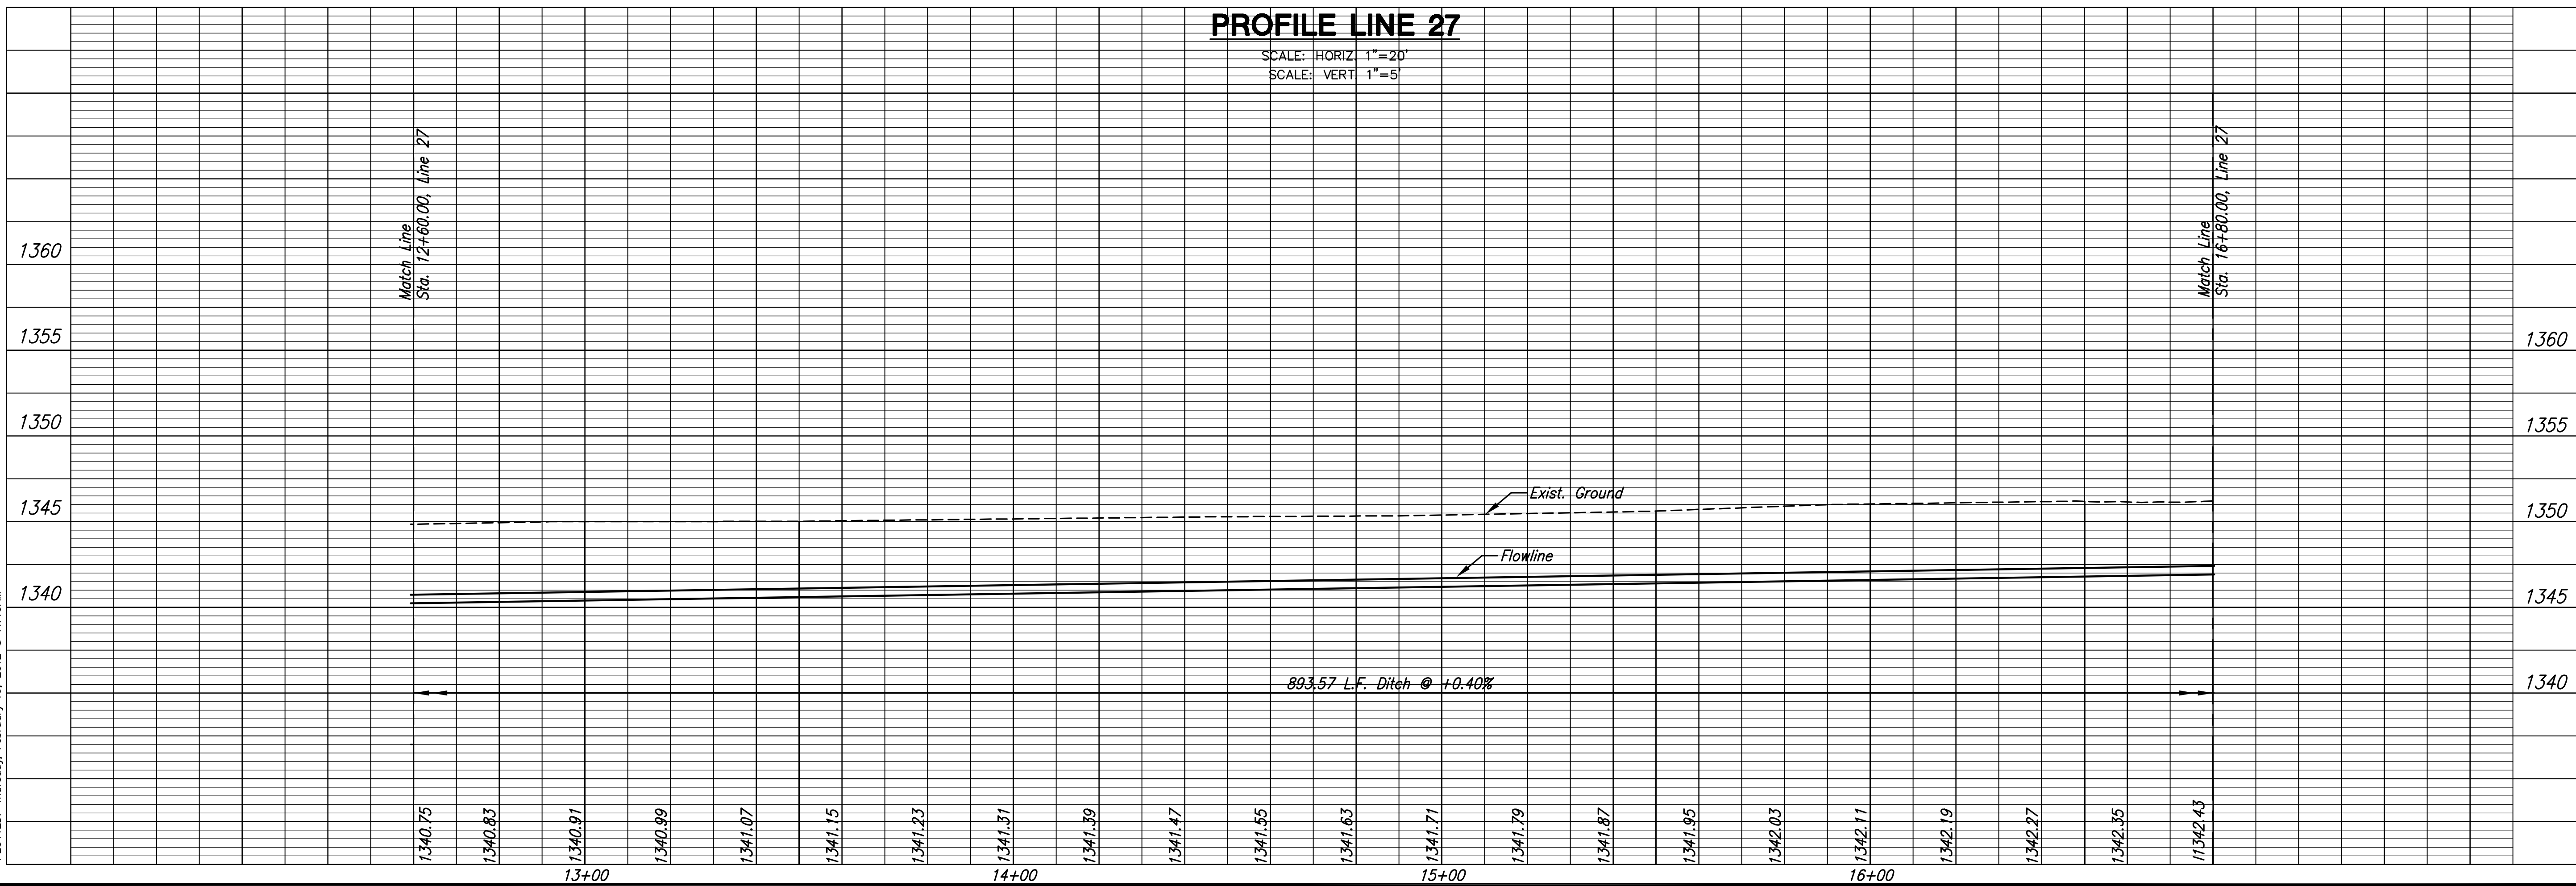

PLOTED: Thursday, February 16, 2012 @ 11:10AM

J:\Civil\10265\DWG\Sws\10265-D24