




STREET IMPROVEMENTS FOR
135th Street West
from 13th Street to 21st Street North

STORM SEWER
LINE 27
STA. 16+80 TO
STA. 21+50
SHEET TITLE
MKEC PROJ #10265
PROJECT NUMBER


DESIGN BY: JRA
DRAWN BY: WNU
CHECKED BY: JRA

ISSUED: February 2012
REVISED:

SHEET NO.
50 of 231

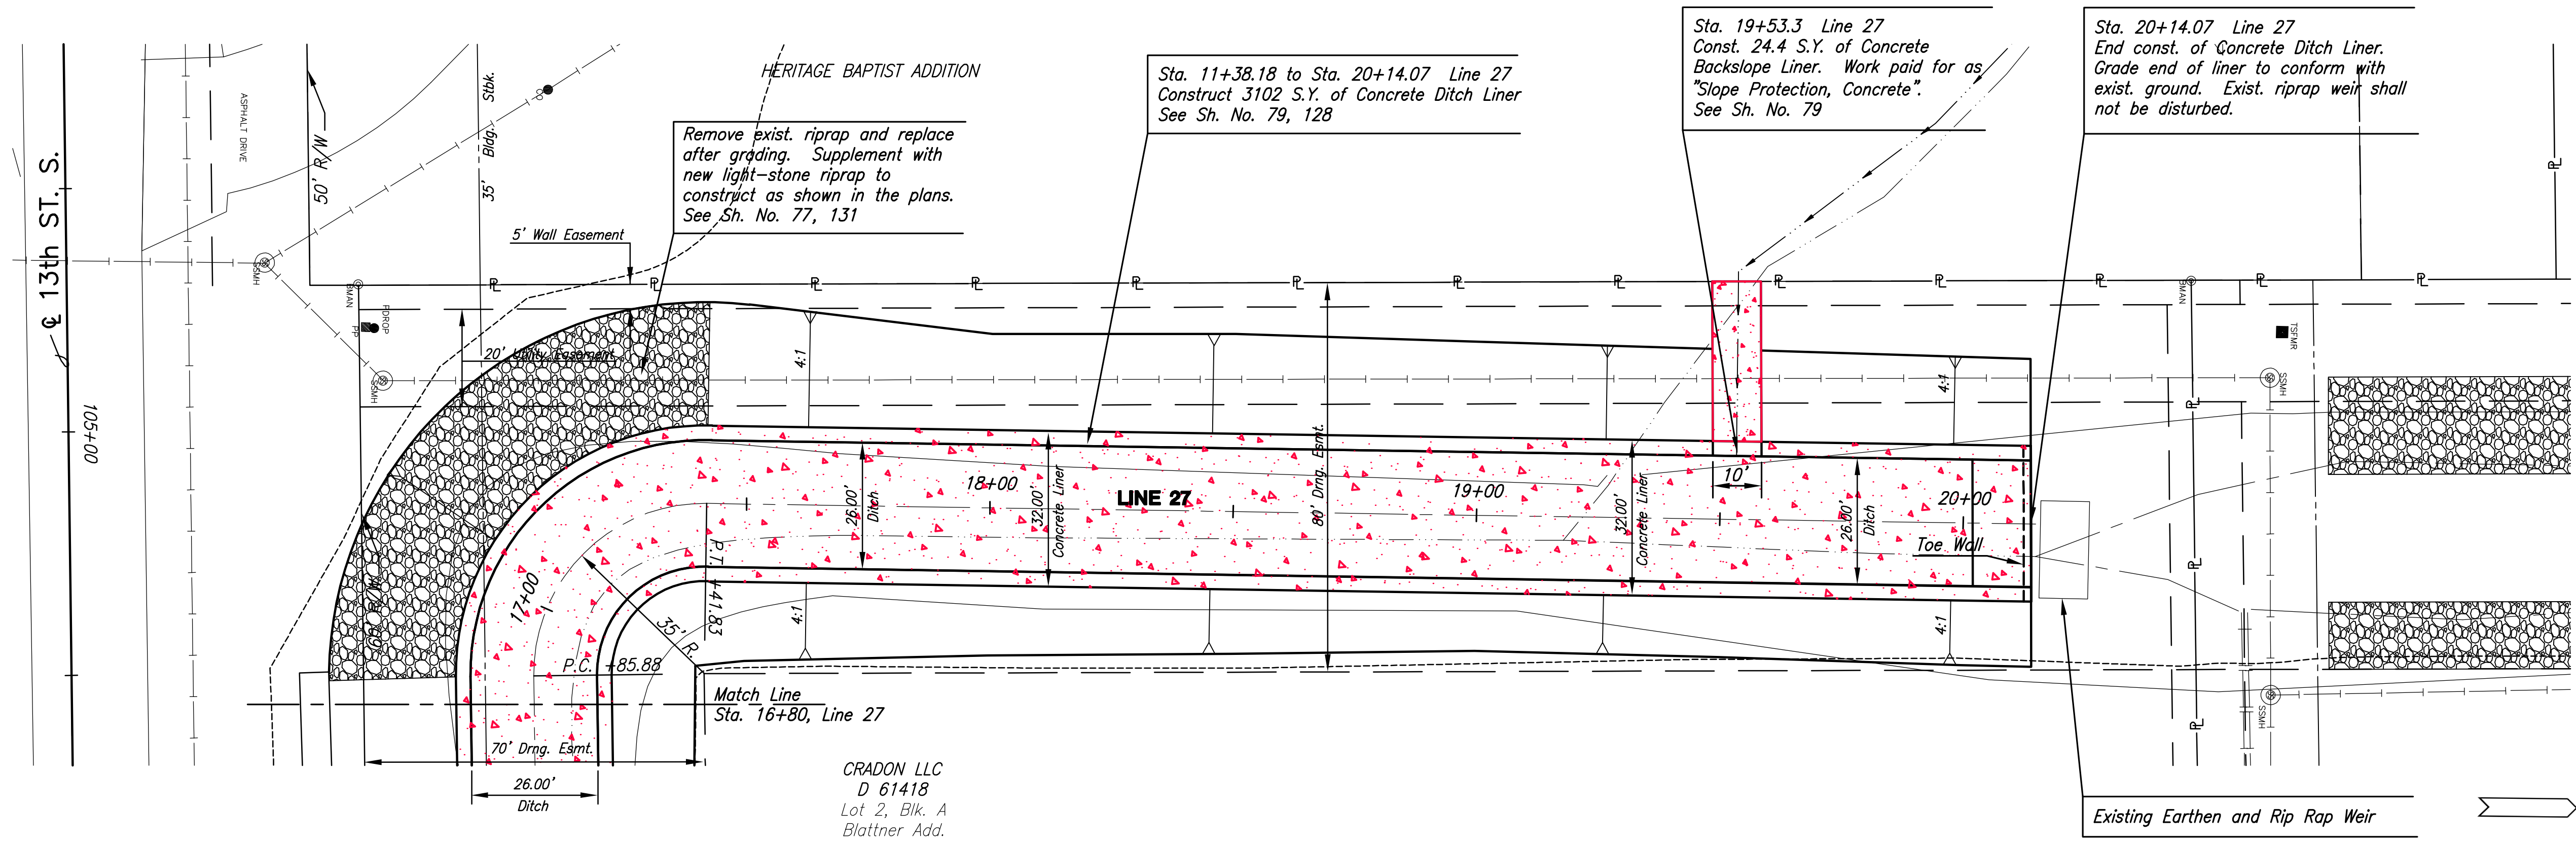


PLAN LINE 27

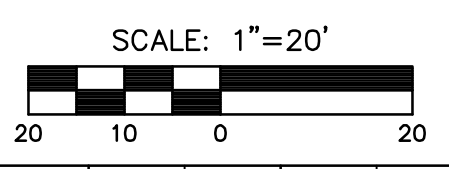

PROFILE LINE 27

SCALE: HORIZ. 1"=20'
SCALE: VERT. 1"=5'

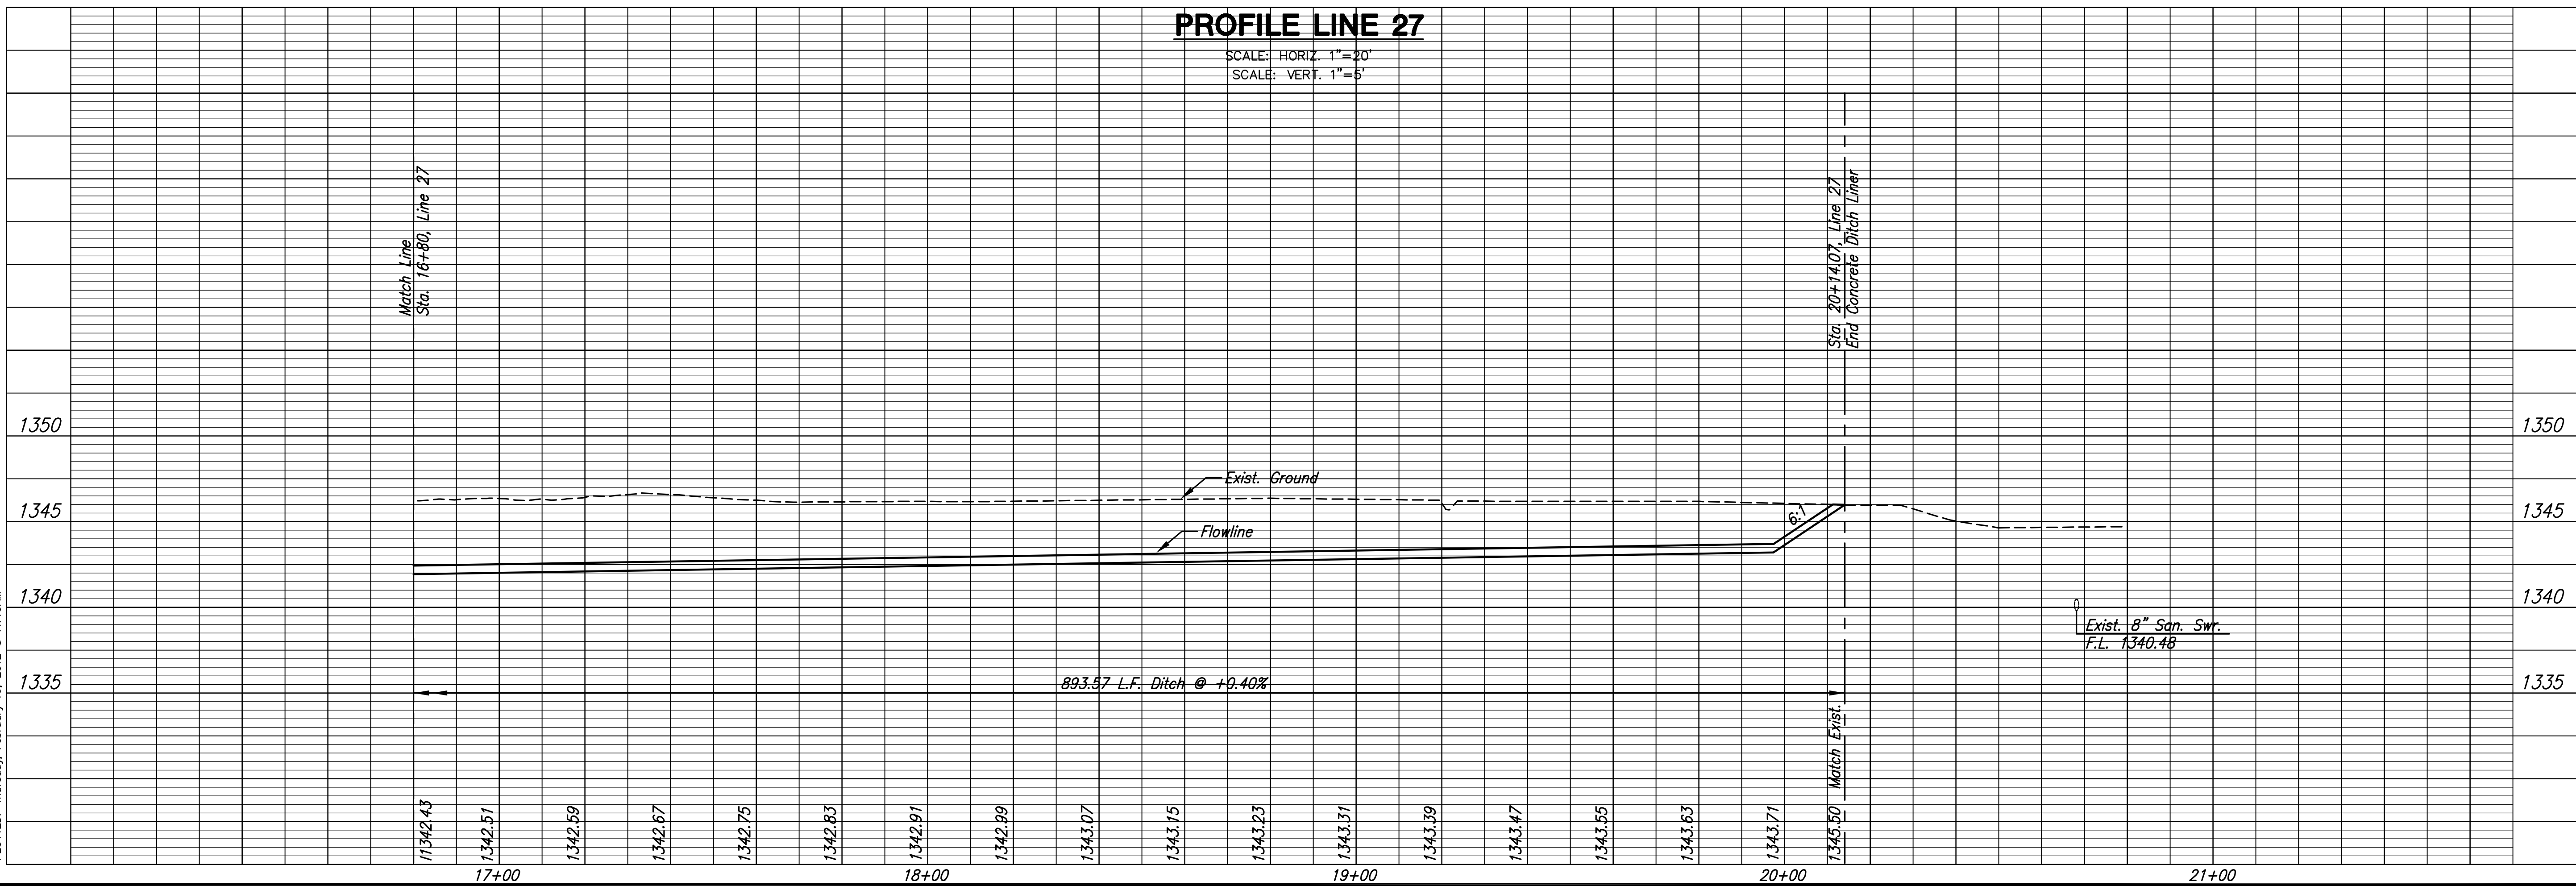

PLOTTED: Thursday, February 16, 2012 @ 11:10AM

J:\Civil\10265\DWG\Sws\10265-D25