

STREET IMPROVEMENTS FOR
135th Street West
from 13th Street to 21st Street North



STORM SEWER
BUBBLE
MAP

SHEET TITLE
MKEC PROJ #10265
PROJECT NUMBER

DESIGN BY: JRA
DRAWN BY: WNJ
CHECKED BY: JRA

ISSUED
February 2012
REVISED

SHEET NO.
53 of 231

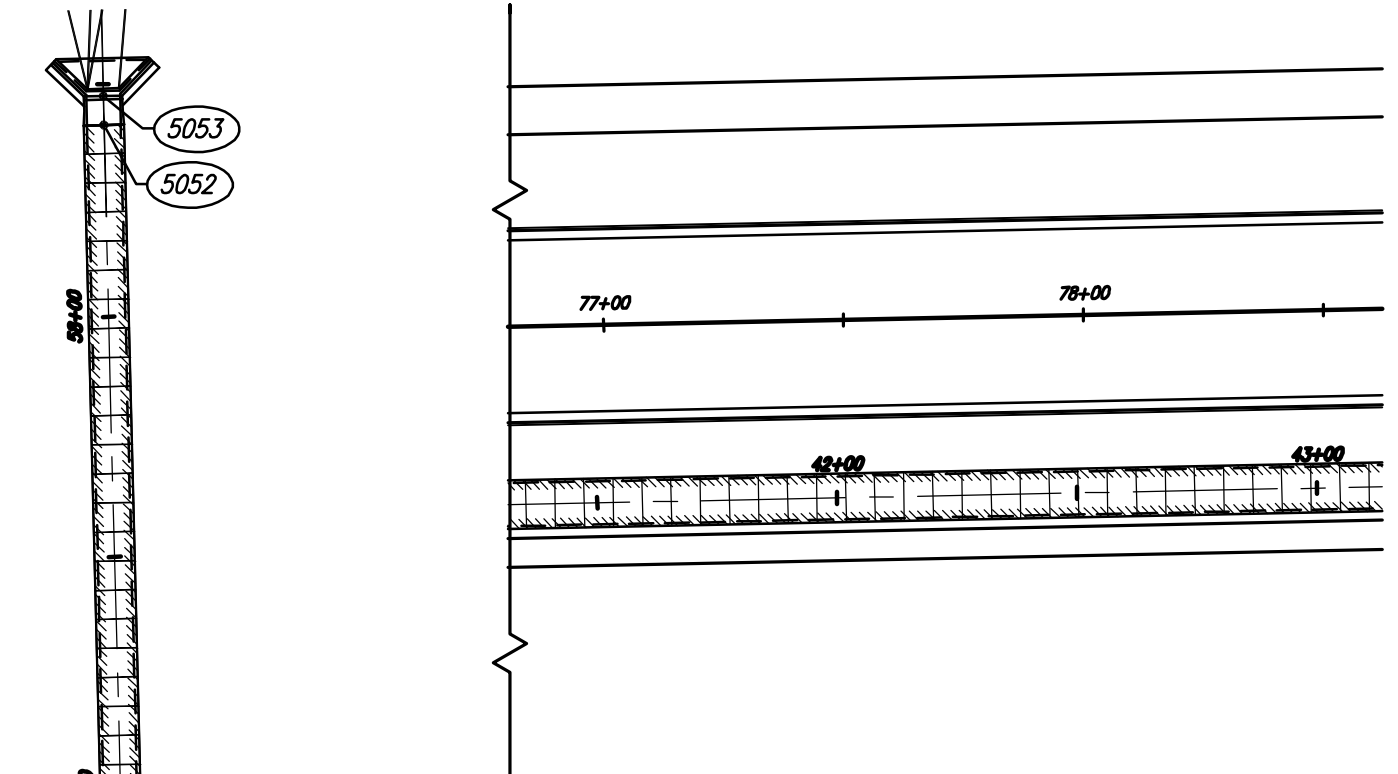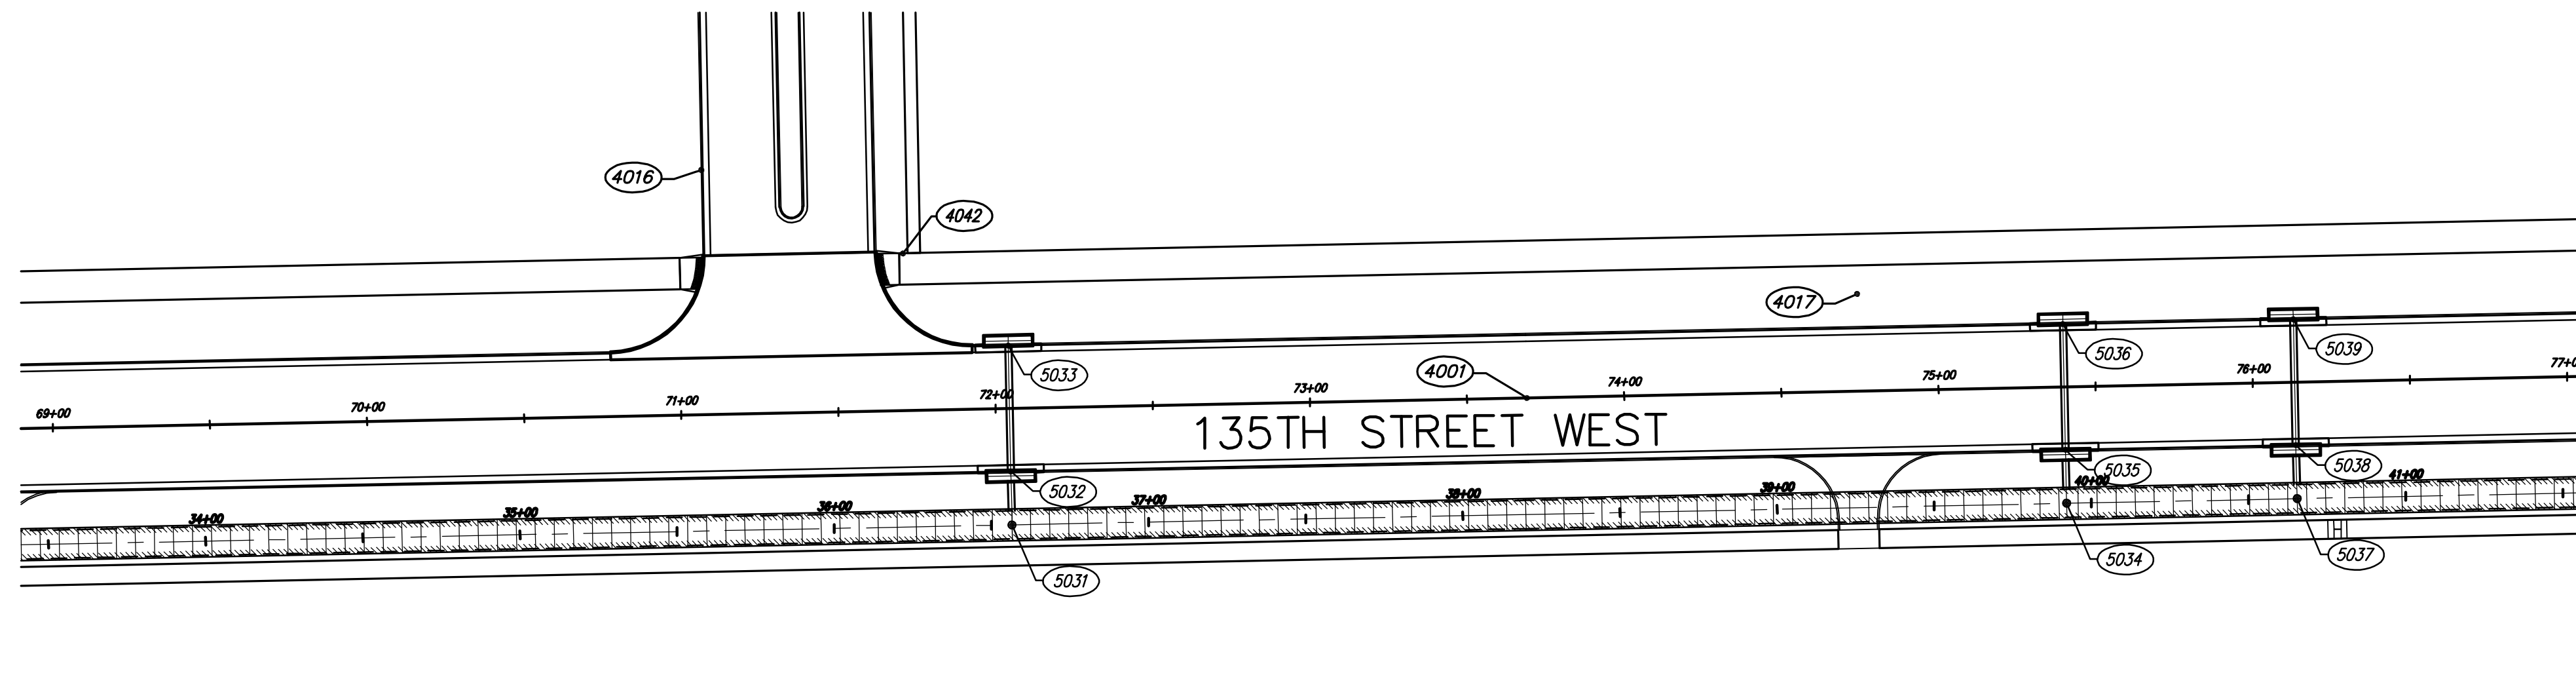

CONTROL POINTS TABLE			
POINT NUMBER	NORTHING	EASTING	DESCRIPTION
4000	1693137.9469	1602138.1519	SEC
4001	1695768.6836	1602085.1306	SEC
4002	1698399.0902	1602031.2061	SEC
4003	1701029.8599	1601997.6971	SEC
4004	1698336.4917	1599424.1873	SEC
4005	1698485.1635	1604623.4442	SEC
4006	1693065.3802	1599496.0659	SEC
4007	1693216.7660	1604781.8040	SEC
4008	1693109.6930	1602107.9320	BM 11
4009	1693098.9422	1602171.1219	MKEC CP
4010	1693691.3150	1602069.7900	BM 10
4011	1693720.9000	1602211.8700	NAIL
4012	1693725.8620	1602224.6710	NAIL
4013	1693816.2890	1602207.6980	NAIL
4014	1694266.7653	1602045.5488	BM 9
4015	1694757.3520	1602049.3650	BM 8
4016	1695506.0400	1602012.7070	BM 7
4017	1695873.7599	1602052.0495	NAIL
4018	1696396.5700	1602022.2400	MKEC CP
4019	1696755.8700	1602027.3800	NAIL
4020	1697092.2769	1602024.4955	NAIL
4021	1697081.2860	1602000.8560	BM 5
4022	1697606.9750	1602004.0490	MKEC CP
4023	1697612.0830	1601989.2050	BM 4
4024	1697804.2499	1602022.8795	NAIL
4025	1698176.3240	1602112.8520	BM 3
4026	1698379.4300	1602079.4700	PKN & WASHER
4027	1699029.1100	1602041.3300	NAIL
4028	1699581.6100	1601981.2000	MKEC CP
4029	1698456.5340	1601553.0560	BM 2
4030	1698476.6200	1603732.5700	PKN & WASHER
4031	1698433.9099	1603731.4795	PKN & WASHER
4032	1698424.2993	1603835.7895	NAIL
4033	1696993.5684	1599757.8898	NAIL
4034	1697027.7825	1600088.8195	NAIL

CONTROL POINTS TABLE			
POINT NUMBER	NORTHING	EASTING	DESCRIPTION
4035	1697091.1060	1600139.0040	NAIL
4036	1697045.3550	1600549.2290	NAIL
4037	1693211.8419	1602606.5655	BMAN
4038	1693100.7690	1603043.9770	BM
4039	1693186.2334	1603261.5171	NAIL
4040	1693187.9630	1603327.9360	NAIL
4041	1694321.6700	1602082.5800	MKEC CP
4042	1695570.1806	1602039.2165	MKEC CP
4043	1696385.5380	1601995.9170	BM 6

SWS POINTS TABLE			
POINT NUMBER	NORTHING	EASTING	DESCRIPTION
5031	1695604.9402	1602125.4383	RCB MH
5032	1695604.5193	1602108.4433	RCB INLET
5033	1695603.7133	1602068.4514	RCB INLET
5034	1695940.3700	1602118.6184	RCB MH
5035	1695940.0031	1602101.6226	RCB INLET
5036	1695939.1971	1602061.6307	RCB INLET
5037	1696013.7224	1602117.1146	RCB MH
5038	1696013.2837	1602100.1204	RCB INLET
5039	1696012.4777	1602060.1285	RCB INLET
5040	1696413.5984	1602108.9171	RCB MH
5041	1696742.0055	1602126.9400	RCB INLET
5042	1696776.3457	1602126.2360	RCB INLET
5043	1696810.2775	1602100.7851	RCB MH
5044	1696822.5830	1602101.5331	RCB
5045	1696809.8526	1602083.7904	RCB INLET
5046	1696809.0327	1602043.7988	RCB INLET
5047	1697125.5193	1602095.3228	RCB
5048	1697138.0219	1602085.7904	RCB MH
5049	1697137.8667	1602079.5212	RCB
5050	1697131.8616	1601836.9367	RCB MH
5051	1697127.6626	1601667.3086	RCB MH
5052	1697122.0389	1601440.1282	RCB
5053	1697121.8889	1601434.0701	RCB END
5054	1697252.1526	1602085.0582	FLUME
5055	1697251.9408	1602074.7274	INLET

