



**STREET IMPROVEMENTS FOR
135th Street West**
from 13th Street to 21st Street North

VALLEY GUTTER DETAILS
SHEET TITLE
MKEC PROJ #10265
PROJECT NUMBER

JRA
DESIGN BY
JSB
DRAWN BY
JRA
CHECKED BY


ISSUED
February 2012
REVISED

SHEET NO.
59 of 231



LEGEND

- Valley Gutter Flow Location
- Back of Curb Elevation
Flow Line Elevation
- Spot Elevation

See Sheet 61 for Valley Gutter Details.
See Sheet 4 for Side Road Typical Sections.

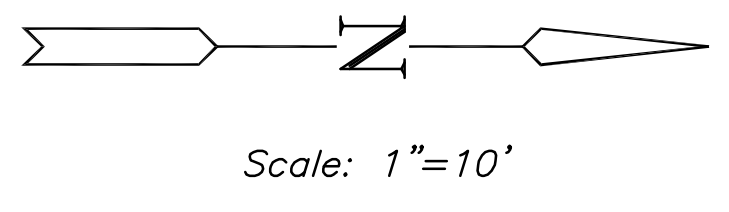

Replace Trees marked with an "X" on this sheet with Trees of same Trunk Caliper, use same Species for Replacement Trees or as Directed by the Home Owner's Association. (Typ.)

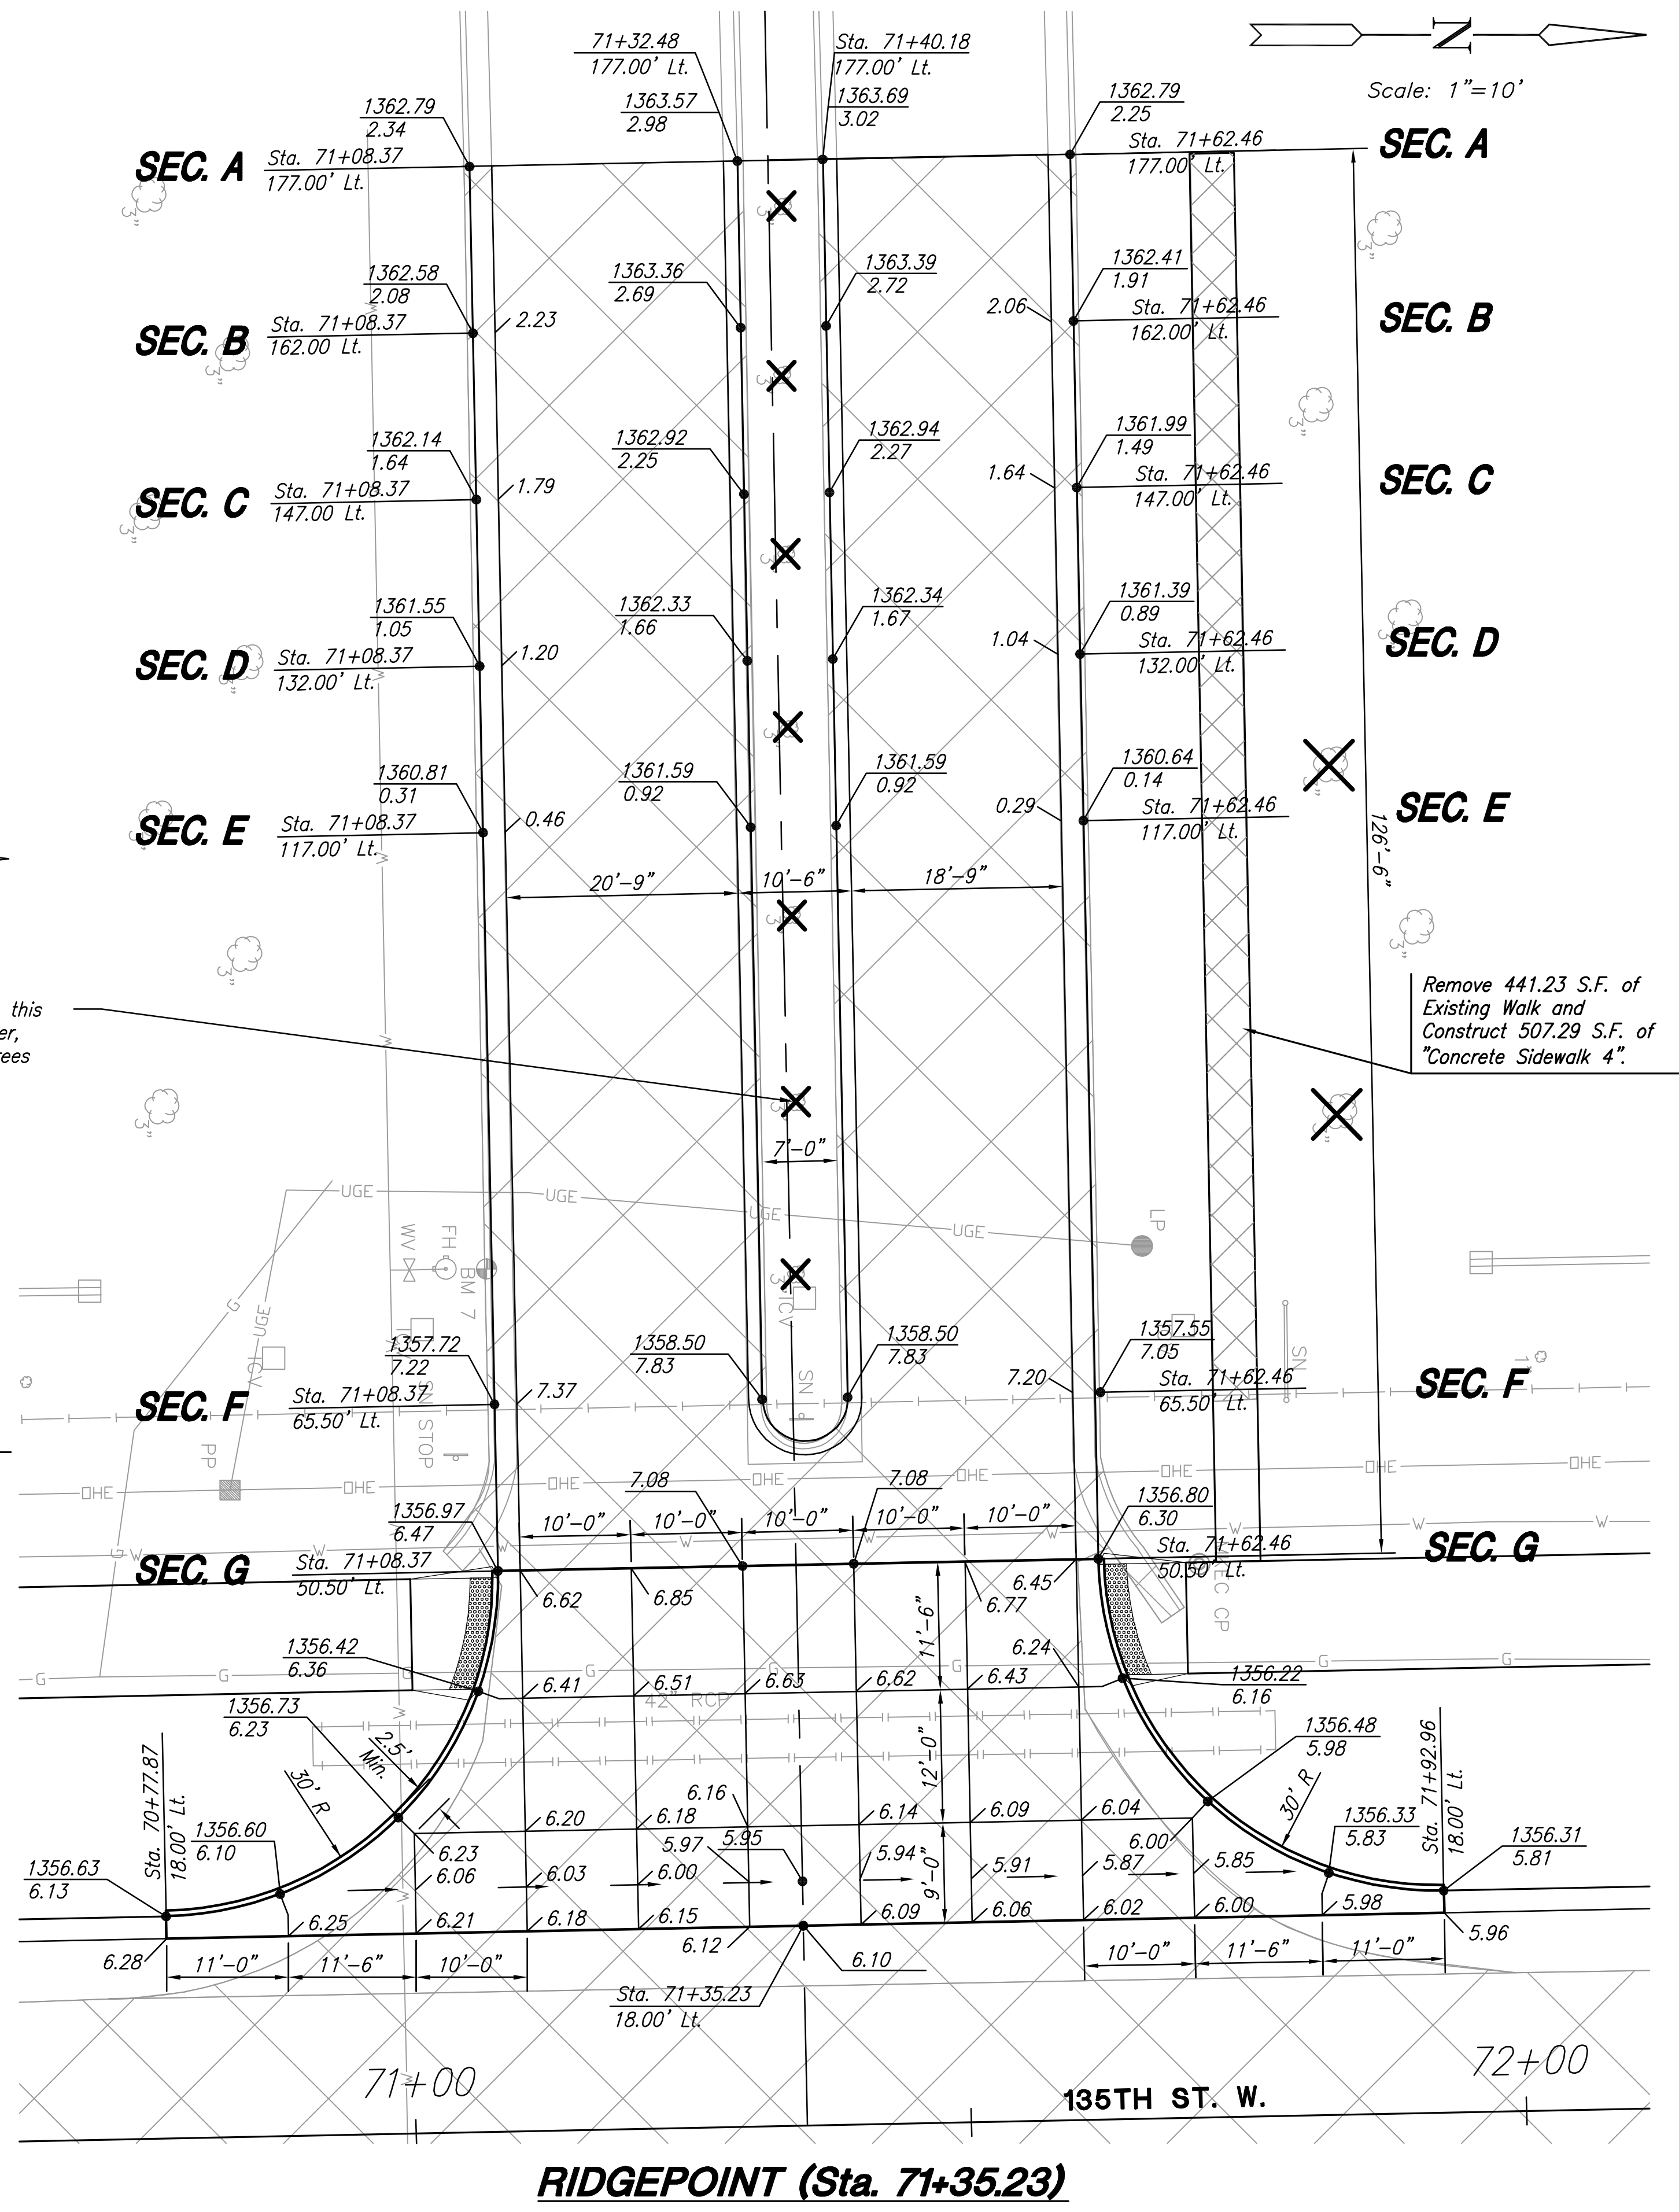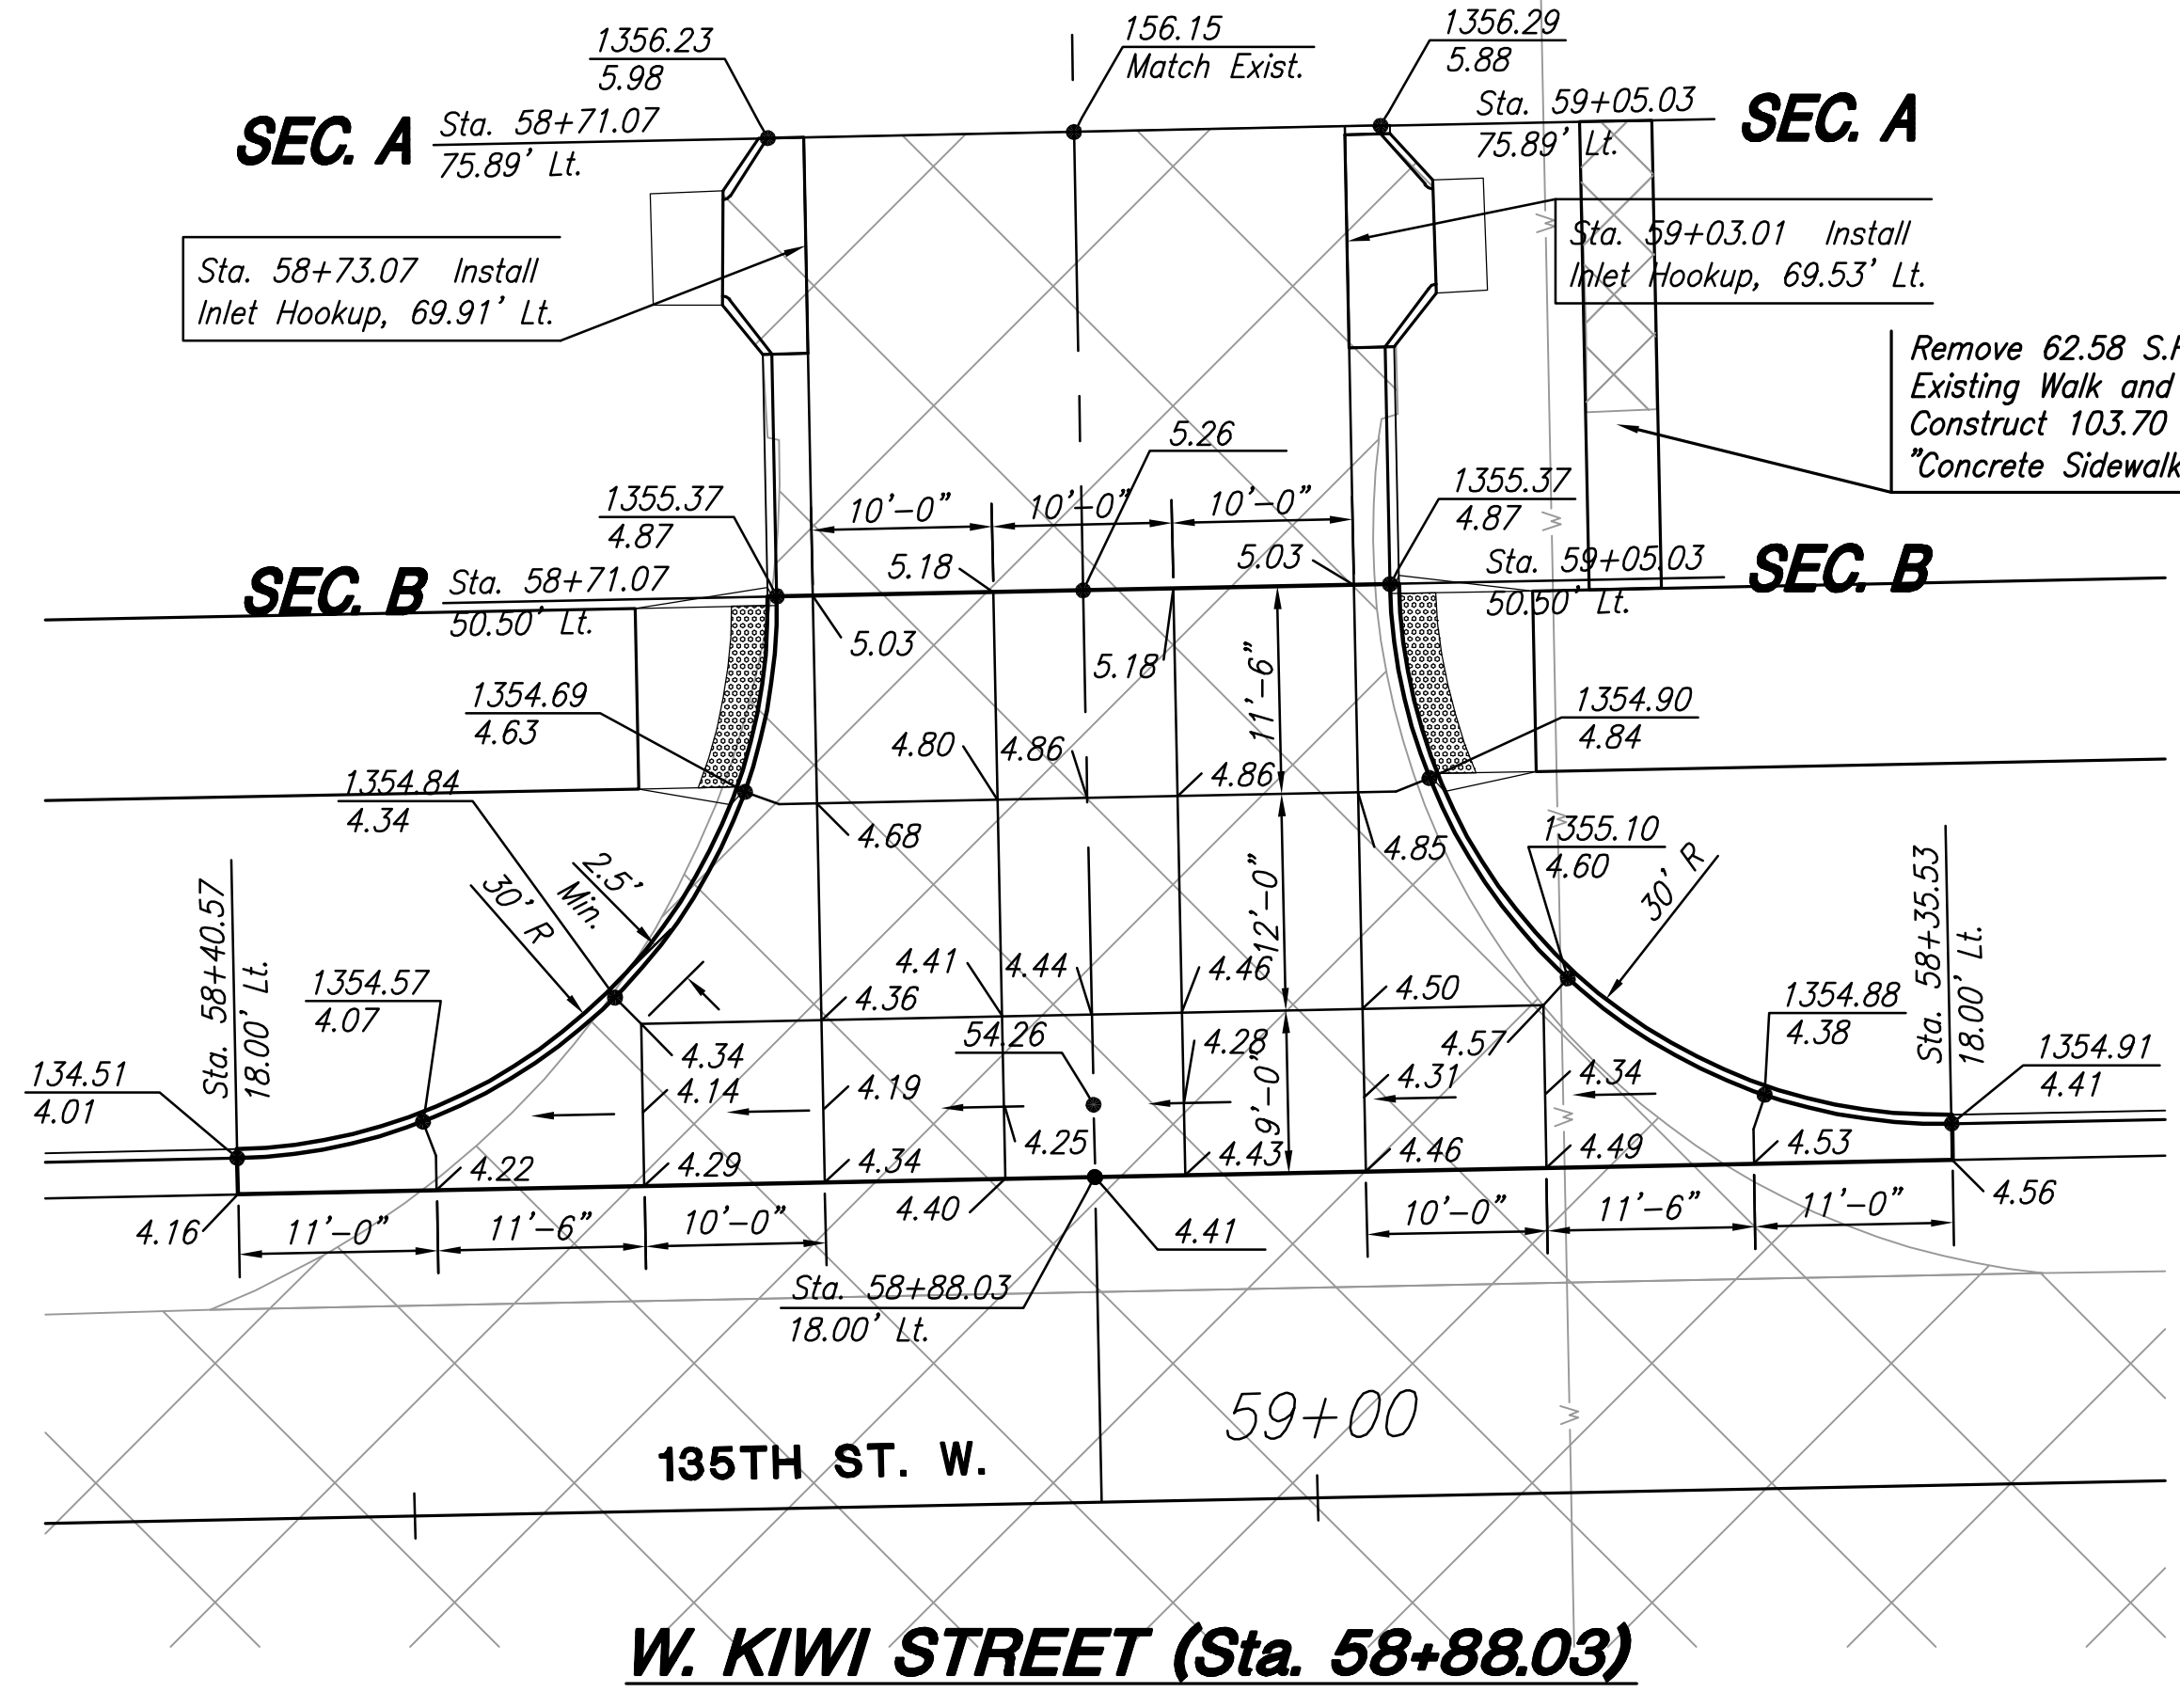

PLOTED: Thursday, February 16, 2012 @ 11:11AM

J:\Civil\10265\DWG\Pay\10265-VG1