



**STREET IMPROVEMENTS FOR  
135th Street West**  
from 13th Street to 21st Street North


**VALLEY GUTTER  
DETAILS**

SHEET TITLE  
MKEC PROJ #10265  
PROJECT NUMBER


JRA  
DESIGN BY  
JSB  
DRAWN BY  
JRA  
CHECKED BY

ISSUED  
February 2012  
REVISED

SHEET NO.  
60 of 231

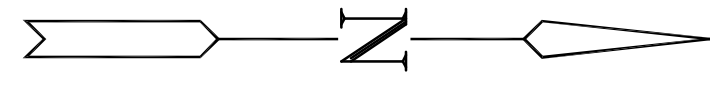


Scale: 1"=10'

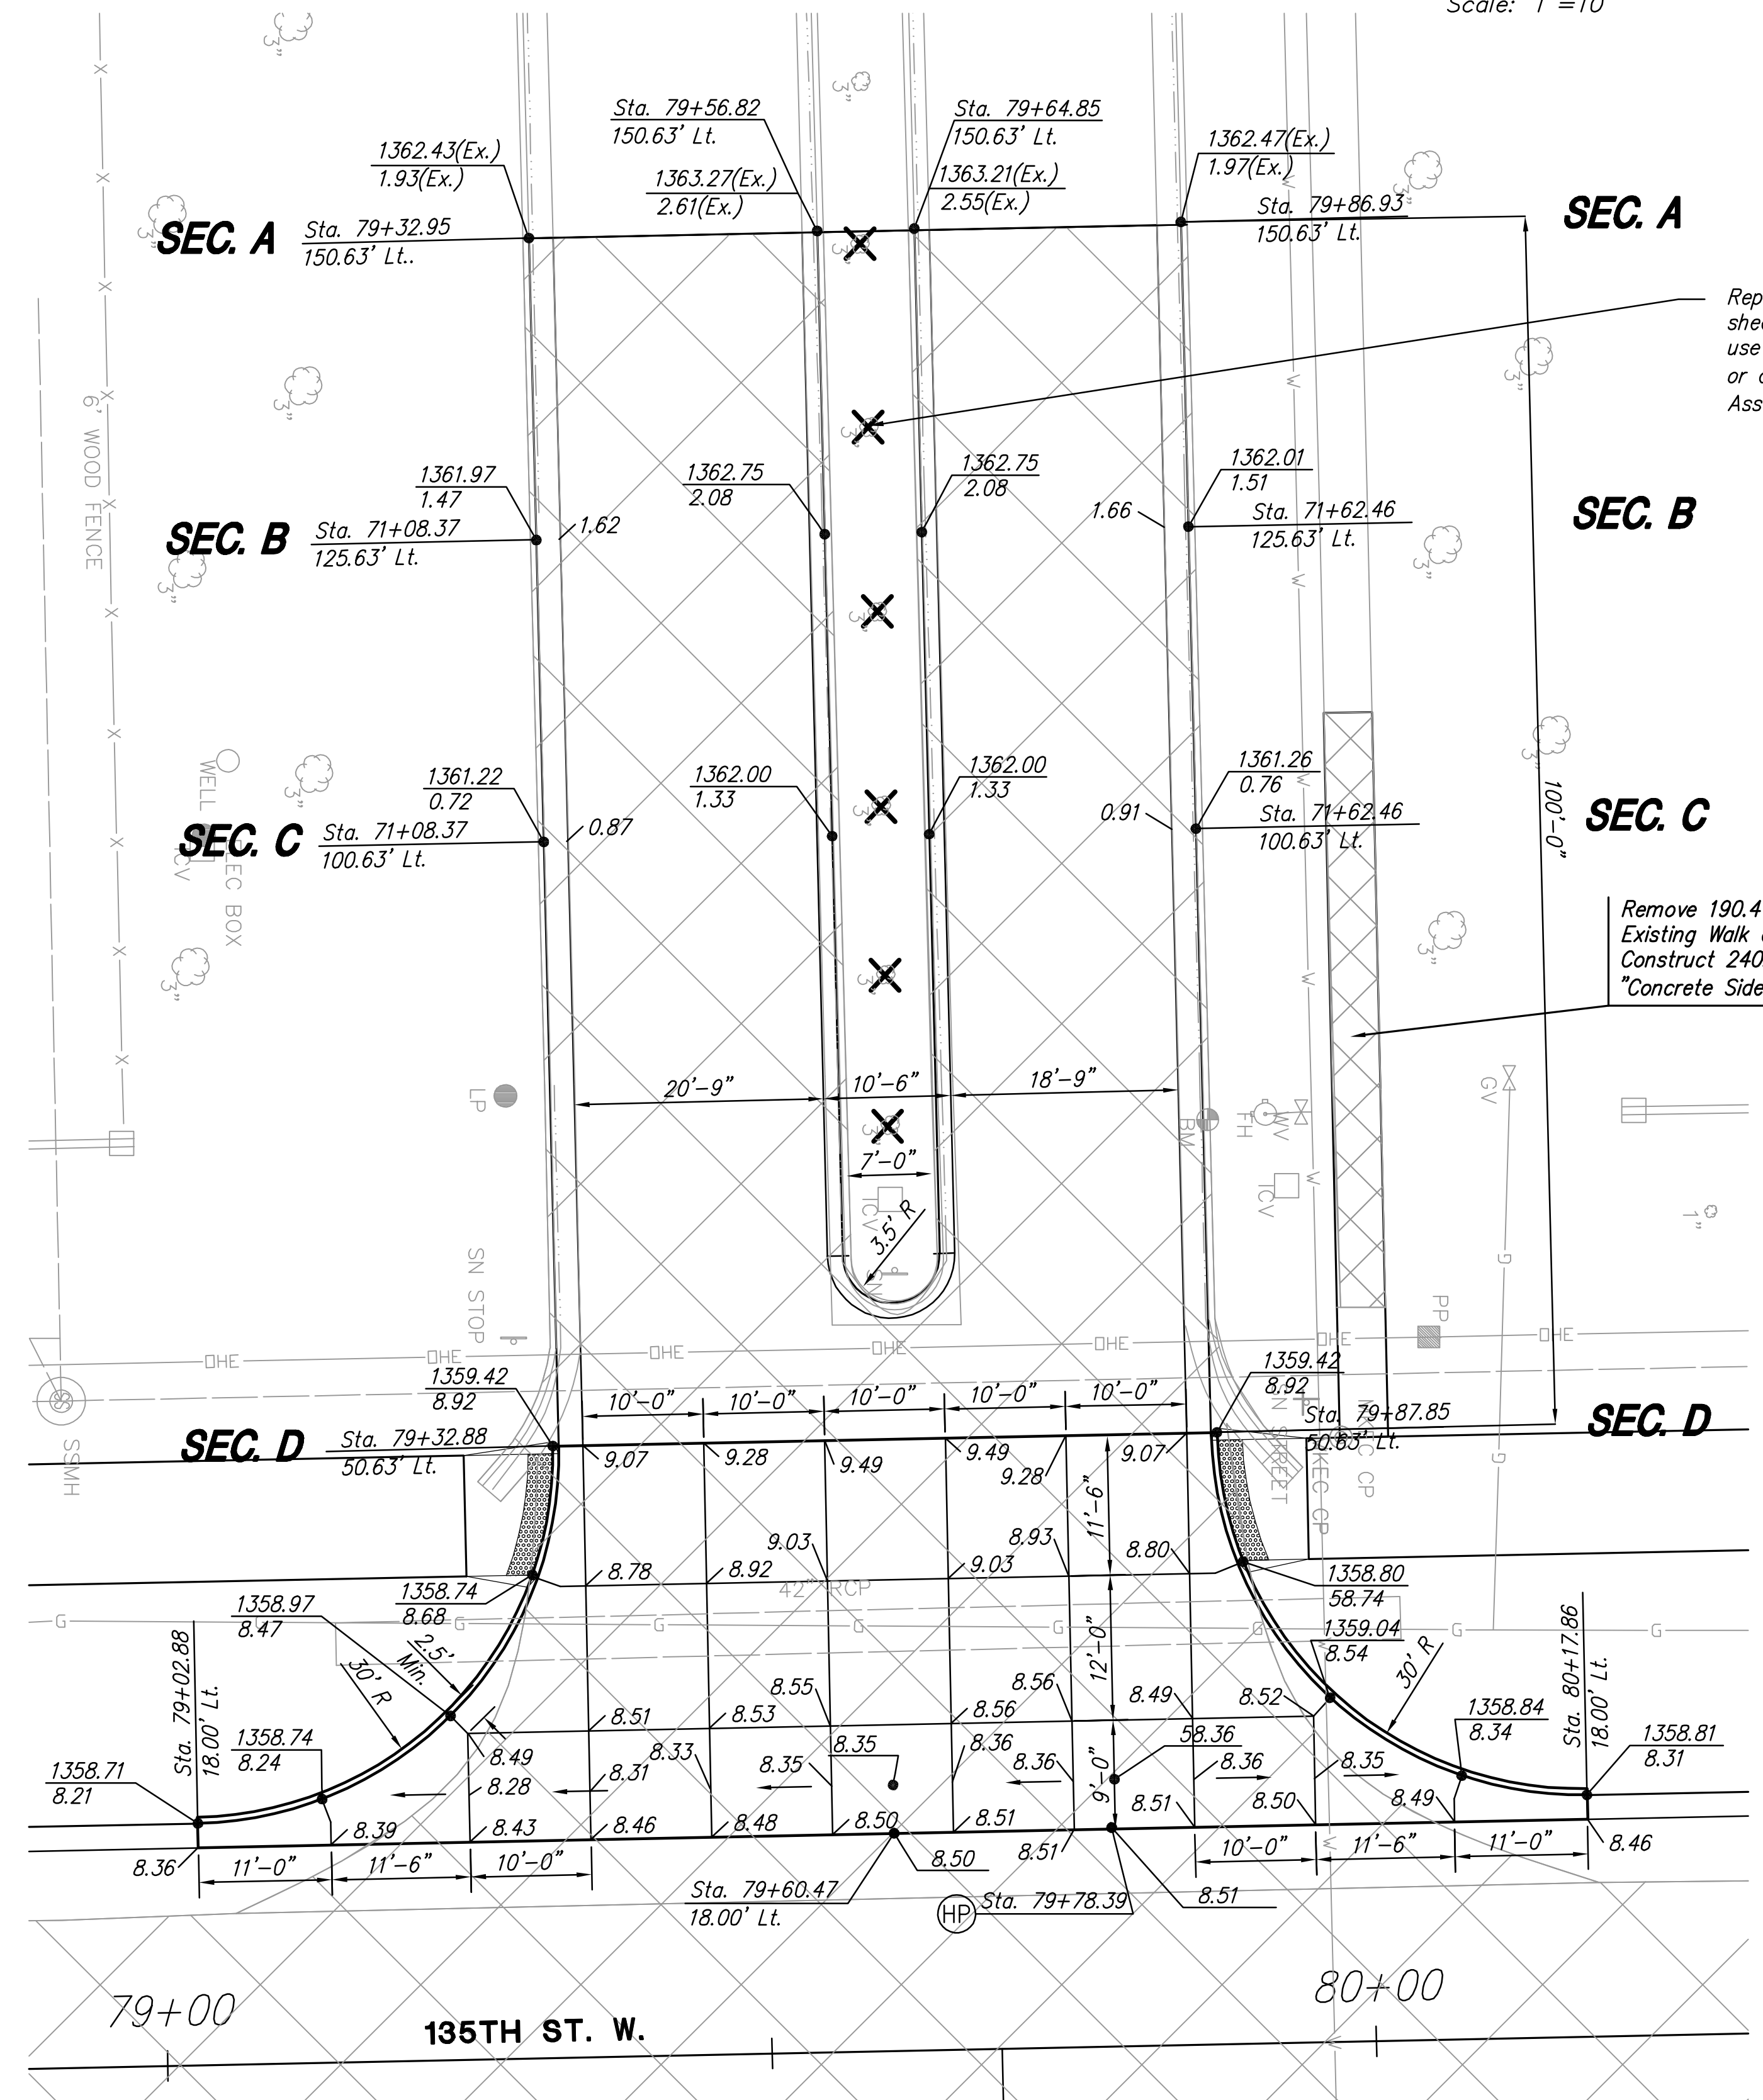


**LEGEND**

- ← Valley Gutter Flow Location
- 1300.00 / 0.00 Back of Curb Elevation / Flow Line Elevation
- X.XX Spot Elevation

See Sheet 61 for Valley Gutter Details.  
See Sheet 4 for Side Road Typical Sections.

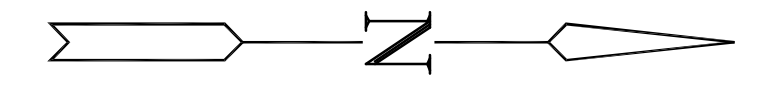

Scale: 1"=10'

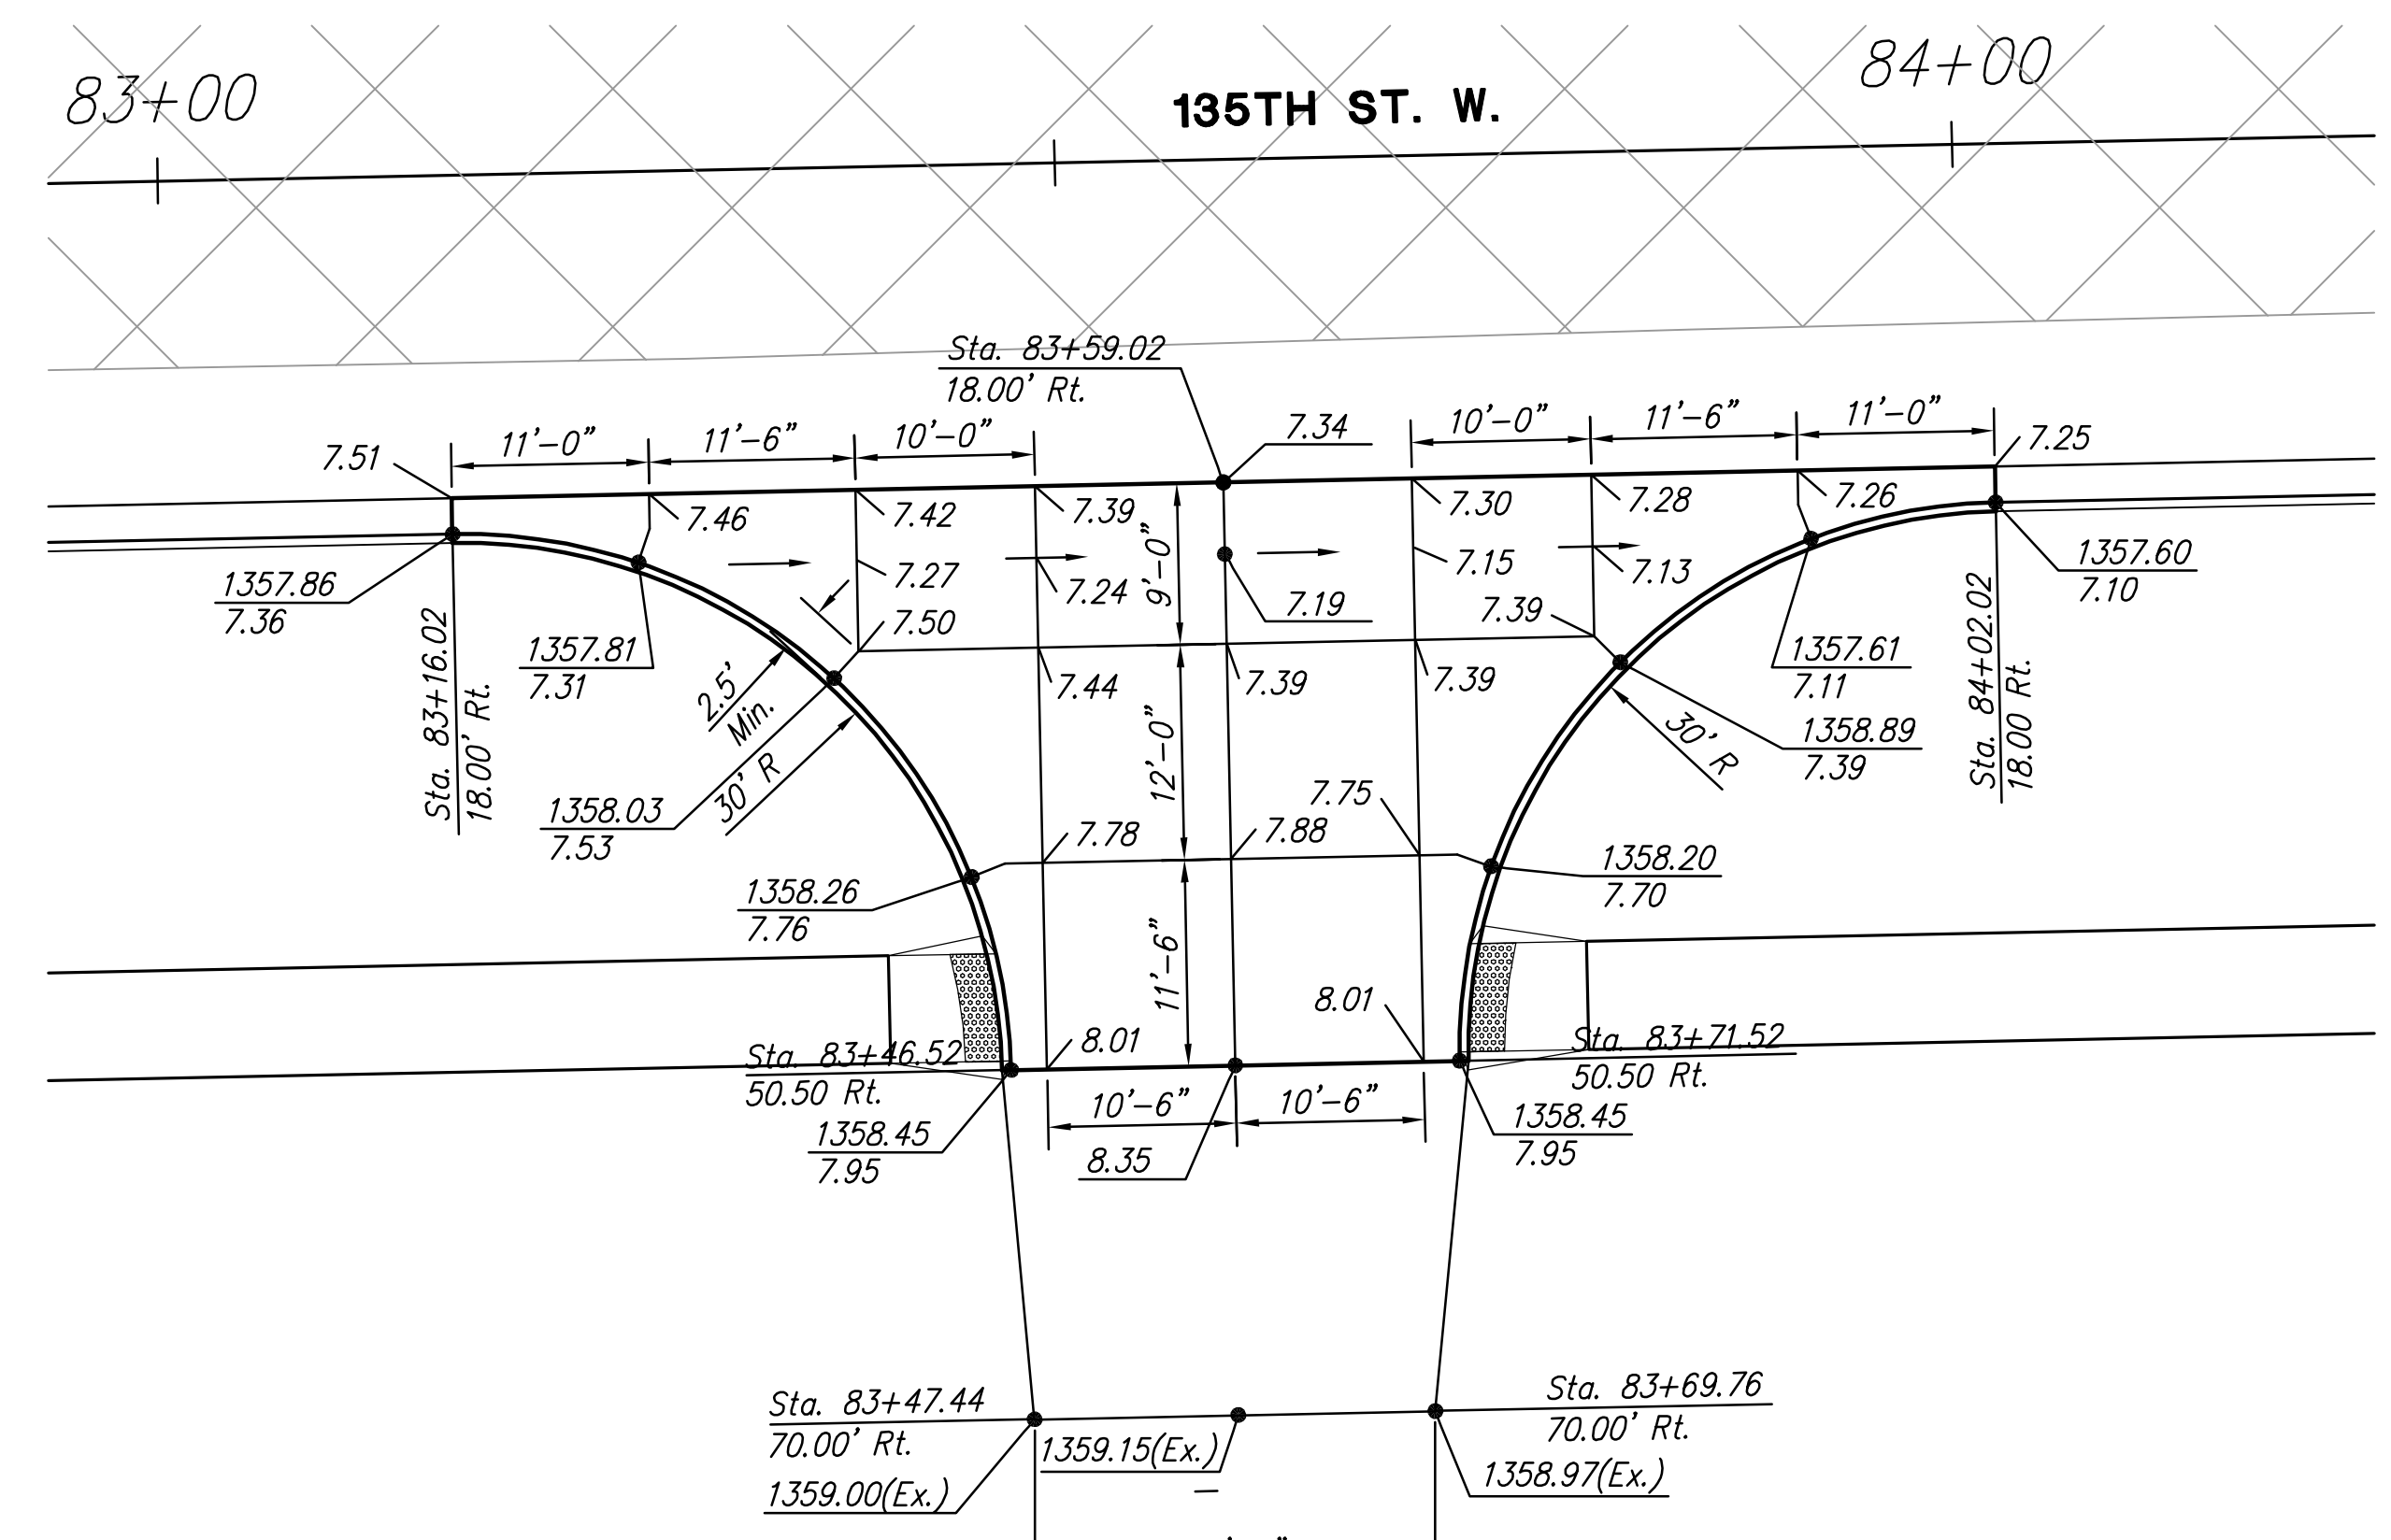

PLOTTED: Thursday, February 16, 2012 @ 11:12AM

J:\Civil\10265\DWG\Par\10265-VG2

**JAMESBURG (Sta. 79+60.47)**

**WILLOUGHBY DRIVE (Sta. 83+59.02)**