


PROJECT NO.	YEAR	SHEET NO.	TOTAL SHEETS
35-04171-042		34	50

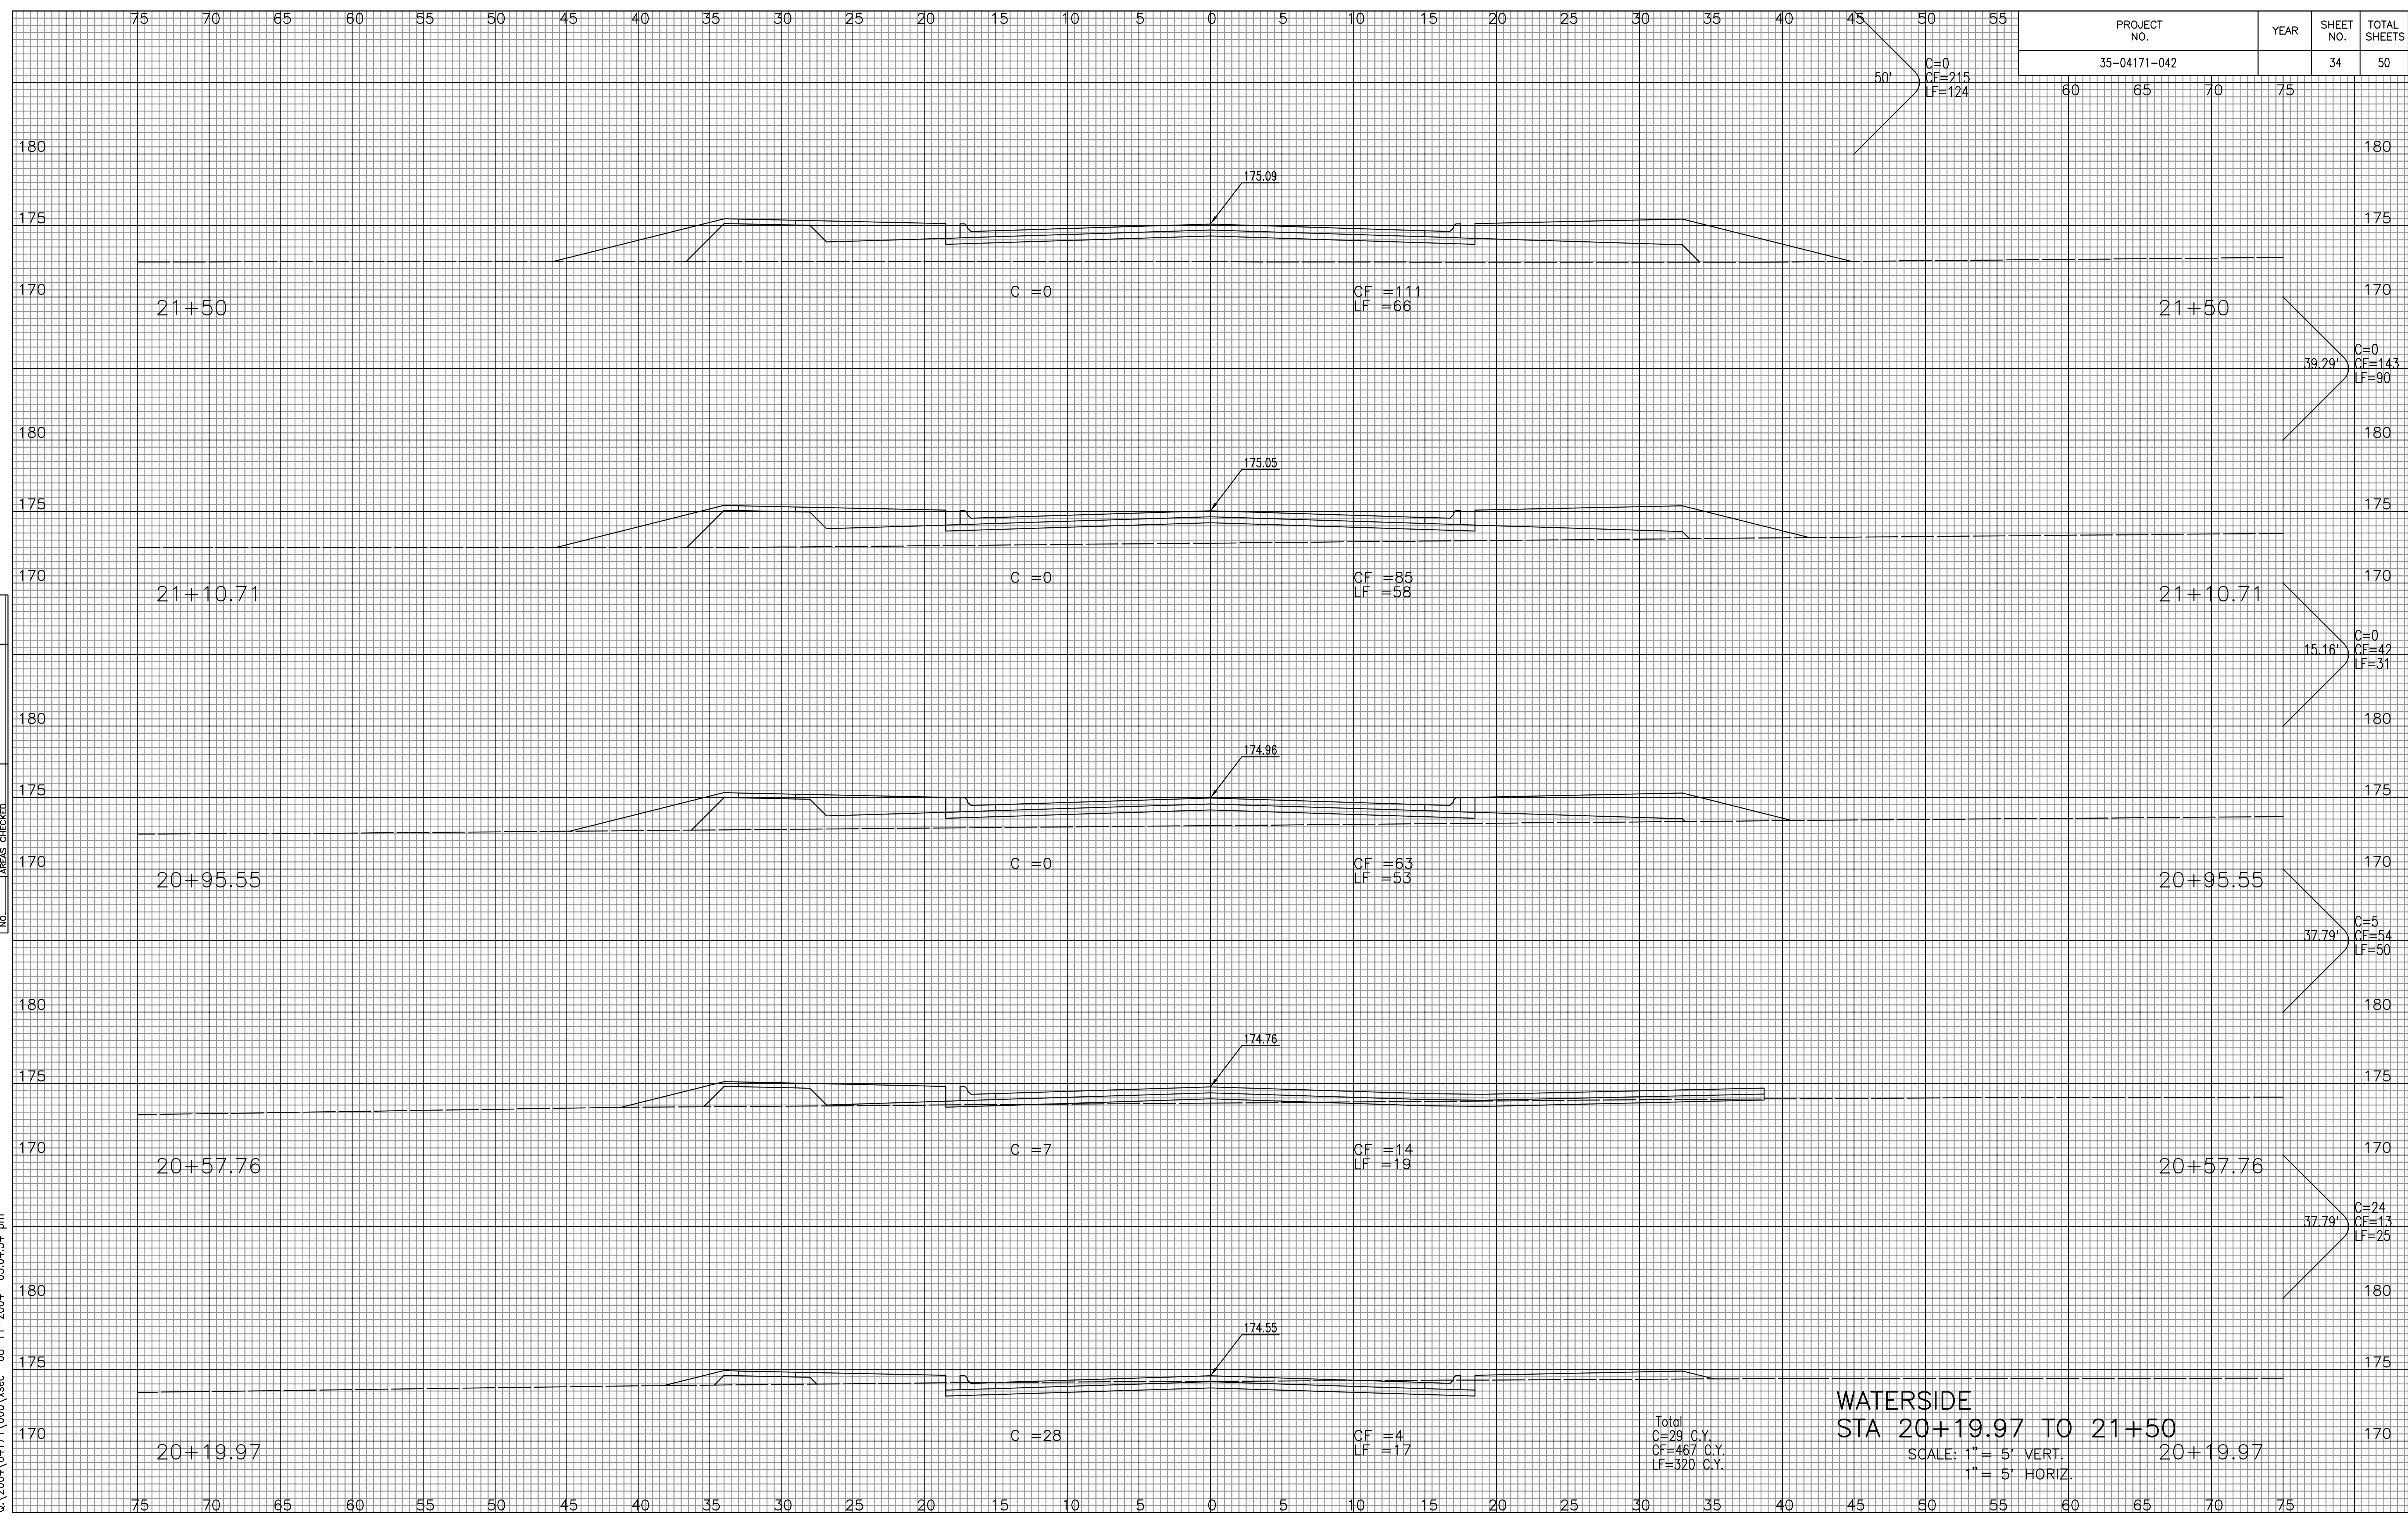

NOTE BOOK NO.	TEMPLATE AREAS CHECKED

DSNR: BLB OPER: BJS SCALE: 1"=5.00  
 Q:\2004\04171\000\resc 08-11-2004 03:04:54 pm

**WATERSIDE**  
 STA 20+19.97 TO 21+50  
 SCALE: 1" = 5' VERT.  
 1" = 5' HORIZ.

Total  
 C=29 C.Y.  
 CF=467 C.Y.  
 LF=320 C.Y.