


PROJECT NO.	YEAR	SHEET NO.	TOTAL SHEETS
35-04171-042		35	50

34.00'
C=0
CF=183
LF=65

NO.	REVISION	DATE	BY	CHKD.

DSNR: BLB OPER: BJS SCALE: 1"=5.00
C:\2004\04171\000\1sec 08-11-2004 03:04:54 pm

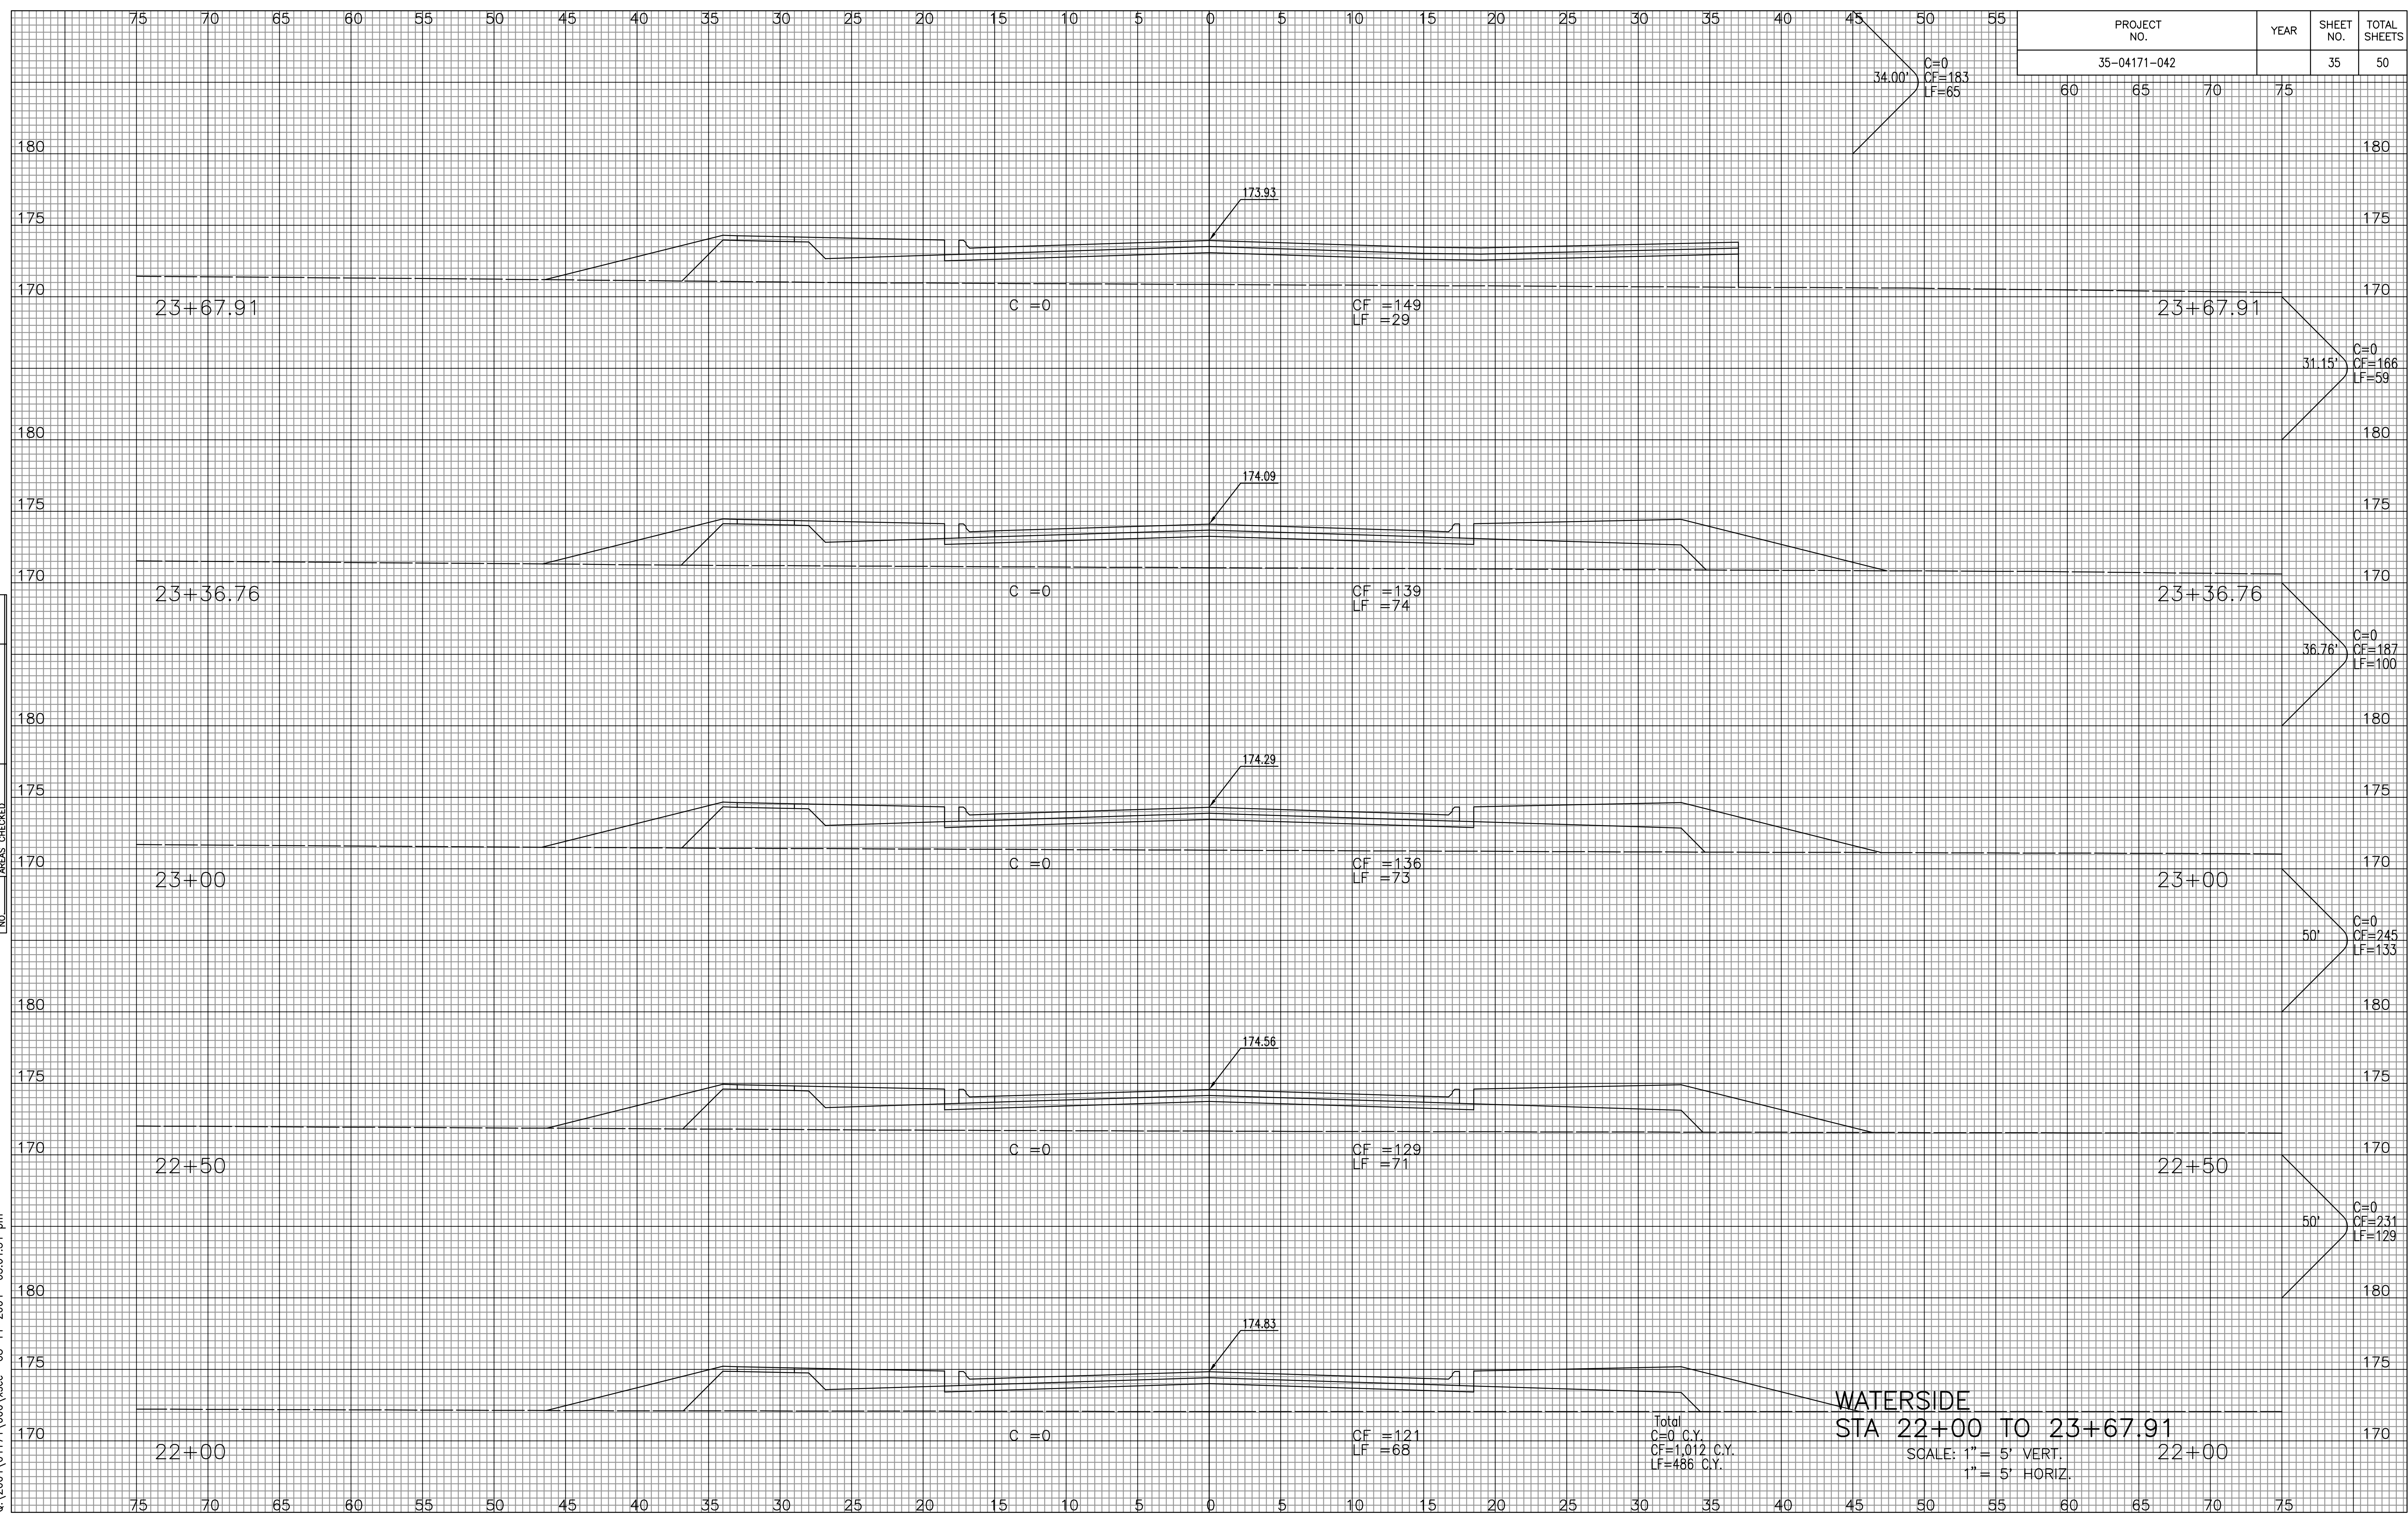

Total
C=0 C.Y.
CF=1,012 C.Y.
LF=486 C.Y.

WATERSIDE
STA 22+00 TO 23+67.91
SCALE: 1" = 5' VERT.
1" = 5' HORIZ.