





STREET IMPROVEMENTS FOR
135th Street West
from 13th Street to 21st Street North

WATER PLANS
LINE 1
STA. 10+00 TO
STA. 20+00
SHEET TITLE
MKEC PROJ #10265
PROJECT NUMBER

JRA
DESIGN BY
KKL
DRAWN BY
JRA
CHECKED BY

ISSUED
February 2012
REVISED

SHEET NO.
96 of 231

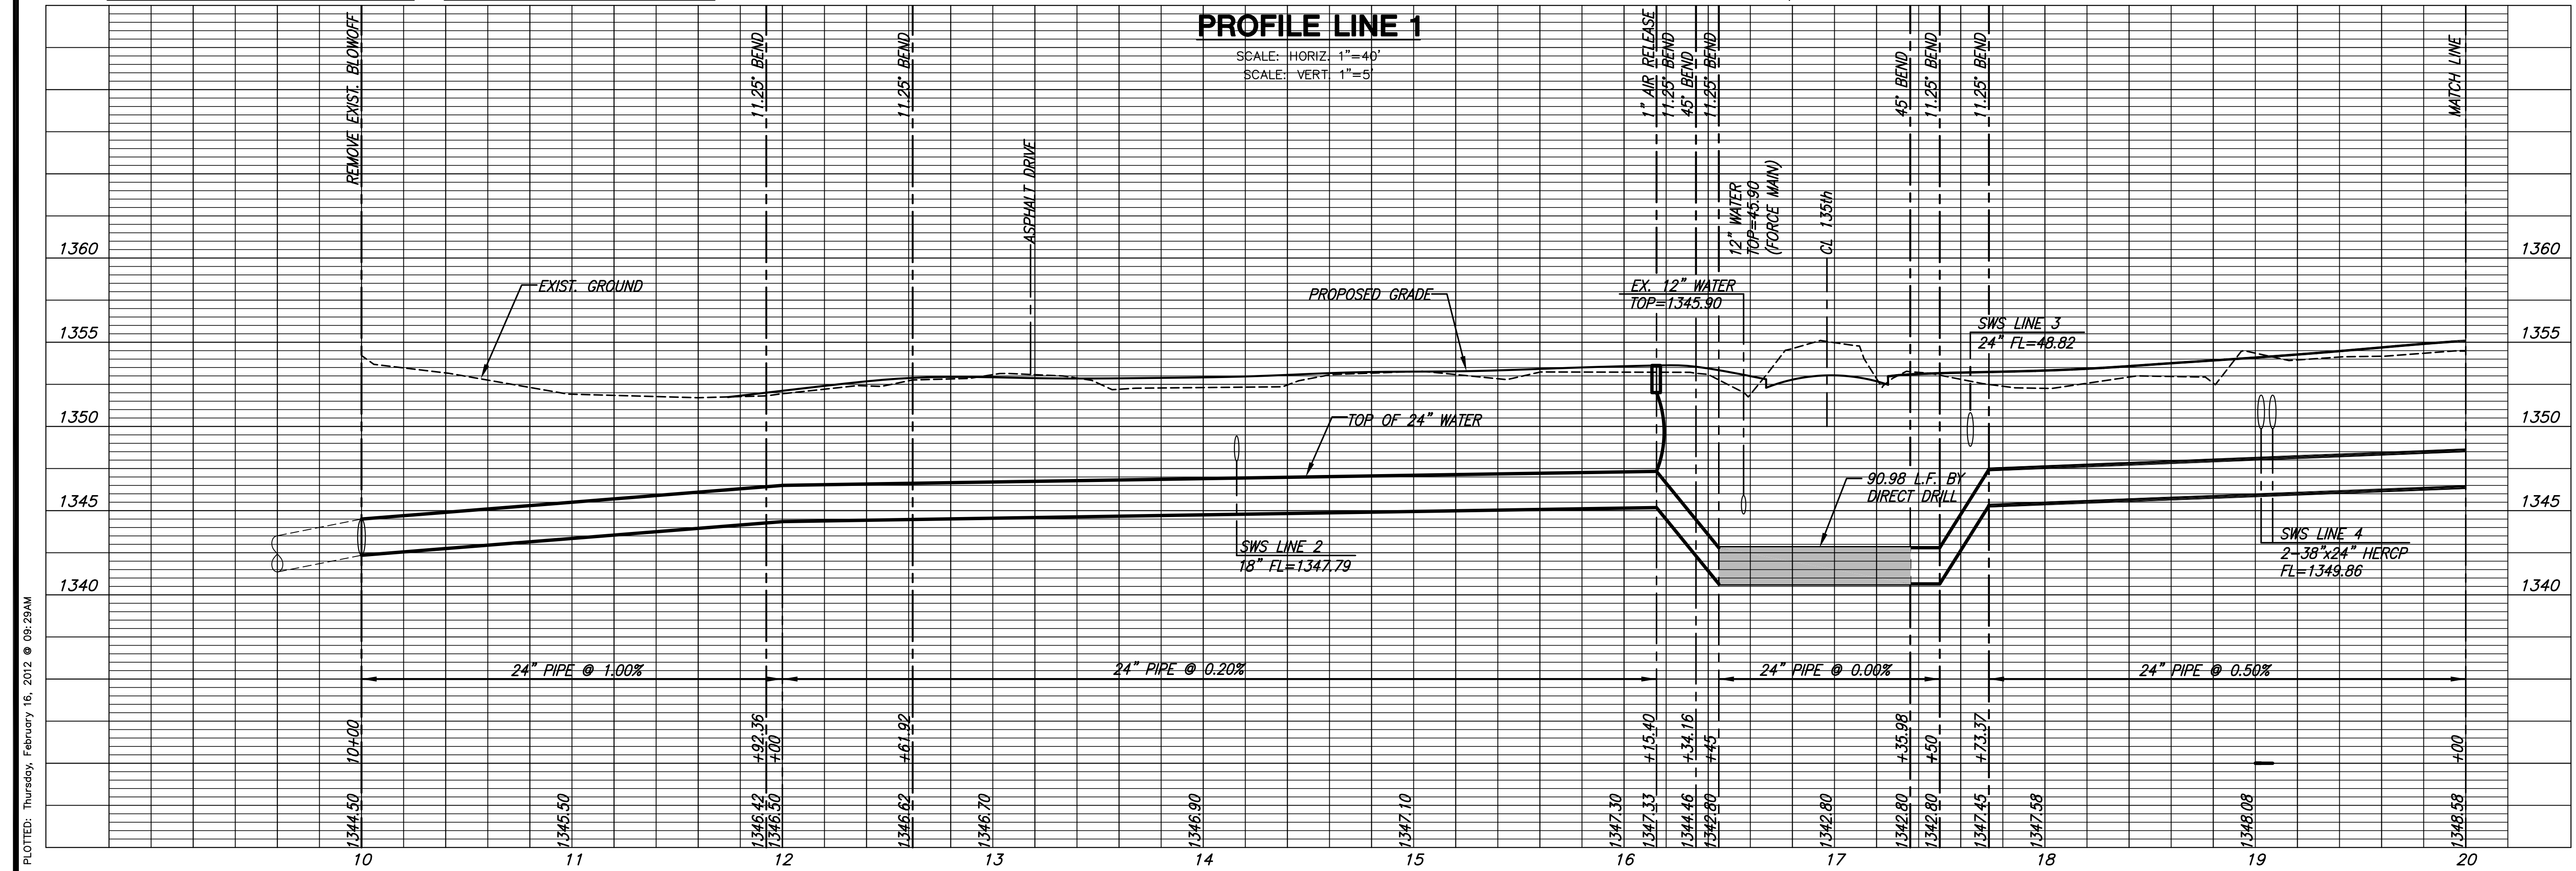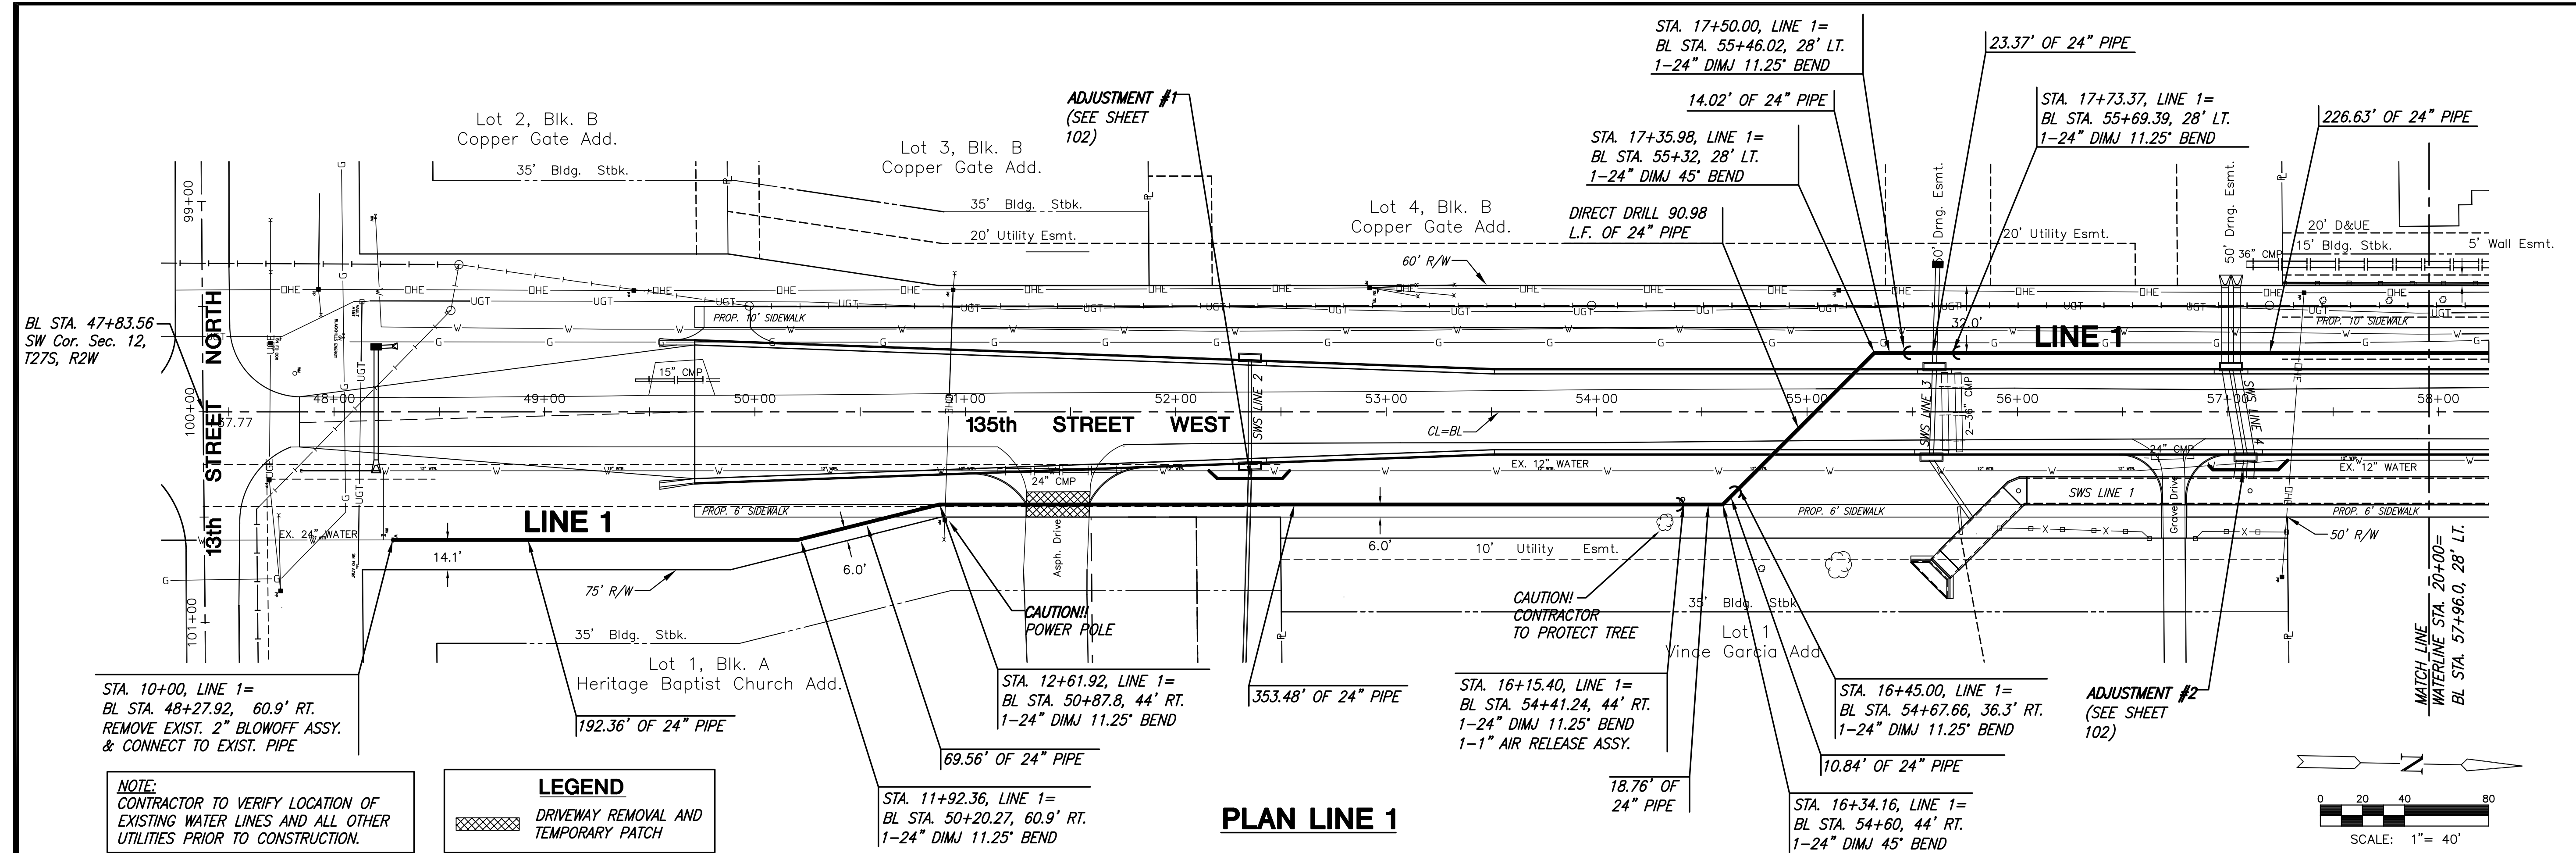

PLOTTED: Thursday, February 16, 2012 @ 09:29AM

J:\Civil\10265\DWG\WTR\10265_001