


STREET IMPROVEMENTS FOR
135th Street West
from 13th Street to 21st Street North

WATER PLANS
LINE 1
STA. 30+00 TO
STA. 38+00
SHEET TITLE
MKEC PROJ #10265
PROJECT NUMBER

DESIGN BY: JRA
DRAWN BY: KKL
CHECKED BY: JRA

ISSUED: February 2012
REVISED:


SHEET NO.
98 of 231

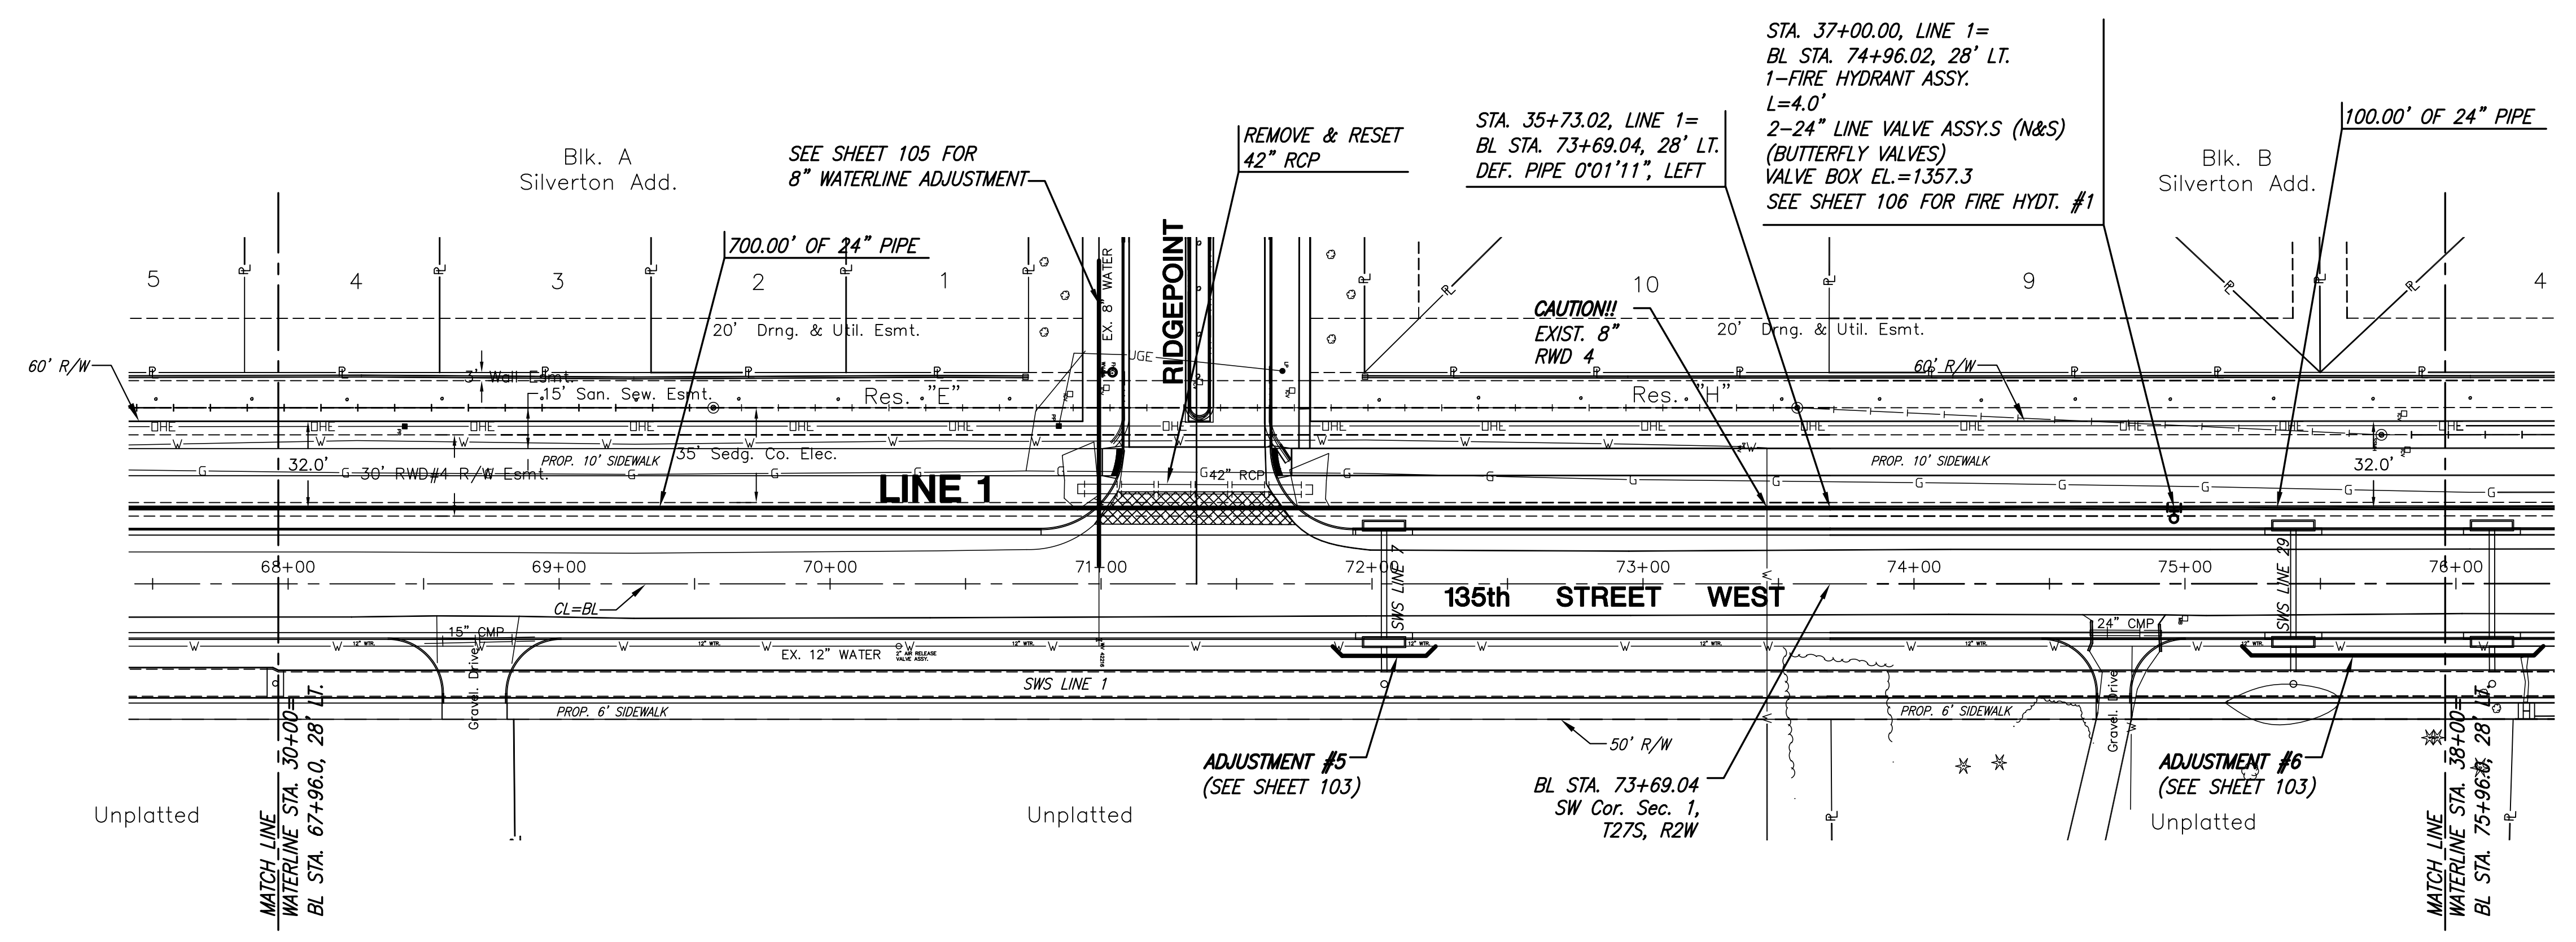

NOTE:
CONTRACTOR TO VERIFY LOCATION OF
EXISTING WATER LINES AND ALL OTHER
UTILITIES PRIOR TO CONSTRUCTION.


LEGEND
DRIVEWAY REMOVAL AND
TEMPORARY PATCH

PLAN LINE 1

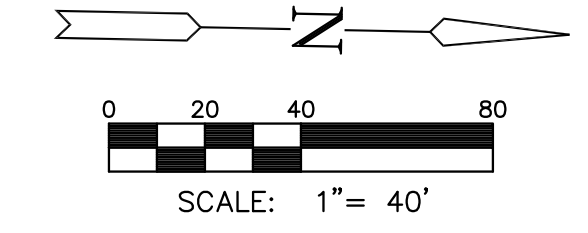

PROFILE LINE 1

SCALE: HORIZ. 1"=40'
SCALE: VERT. 1"=5'

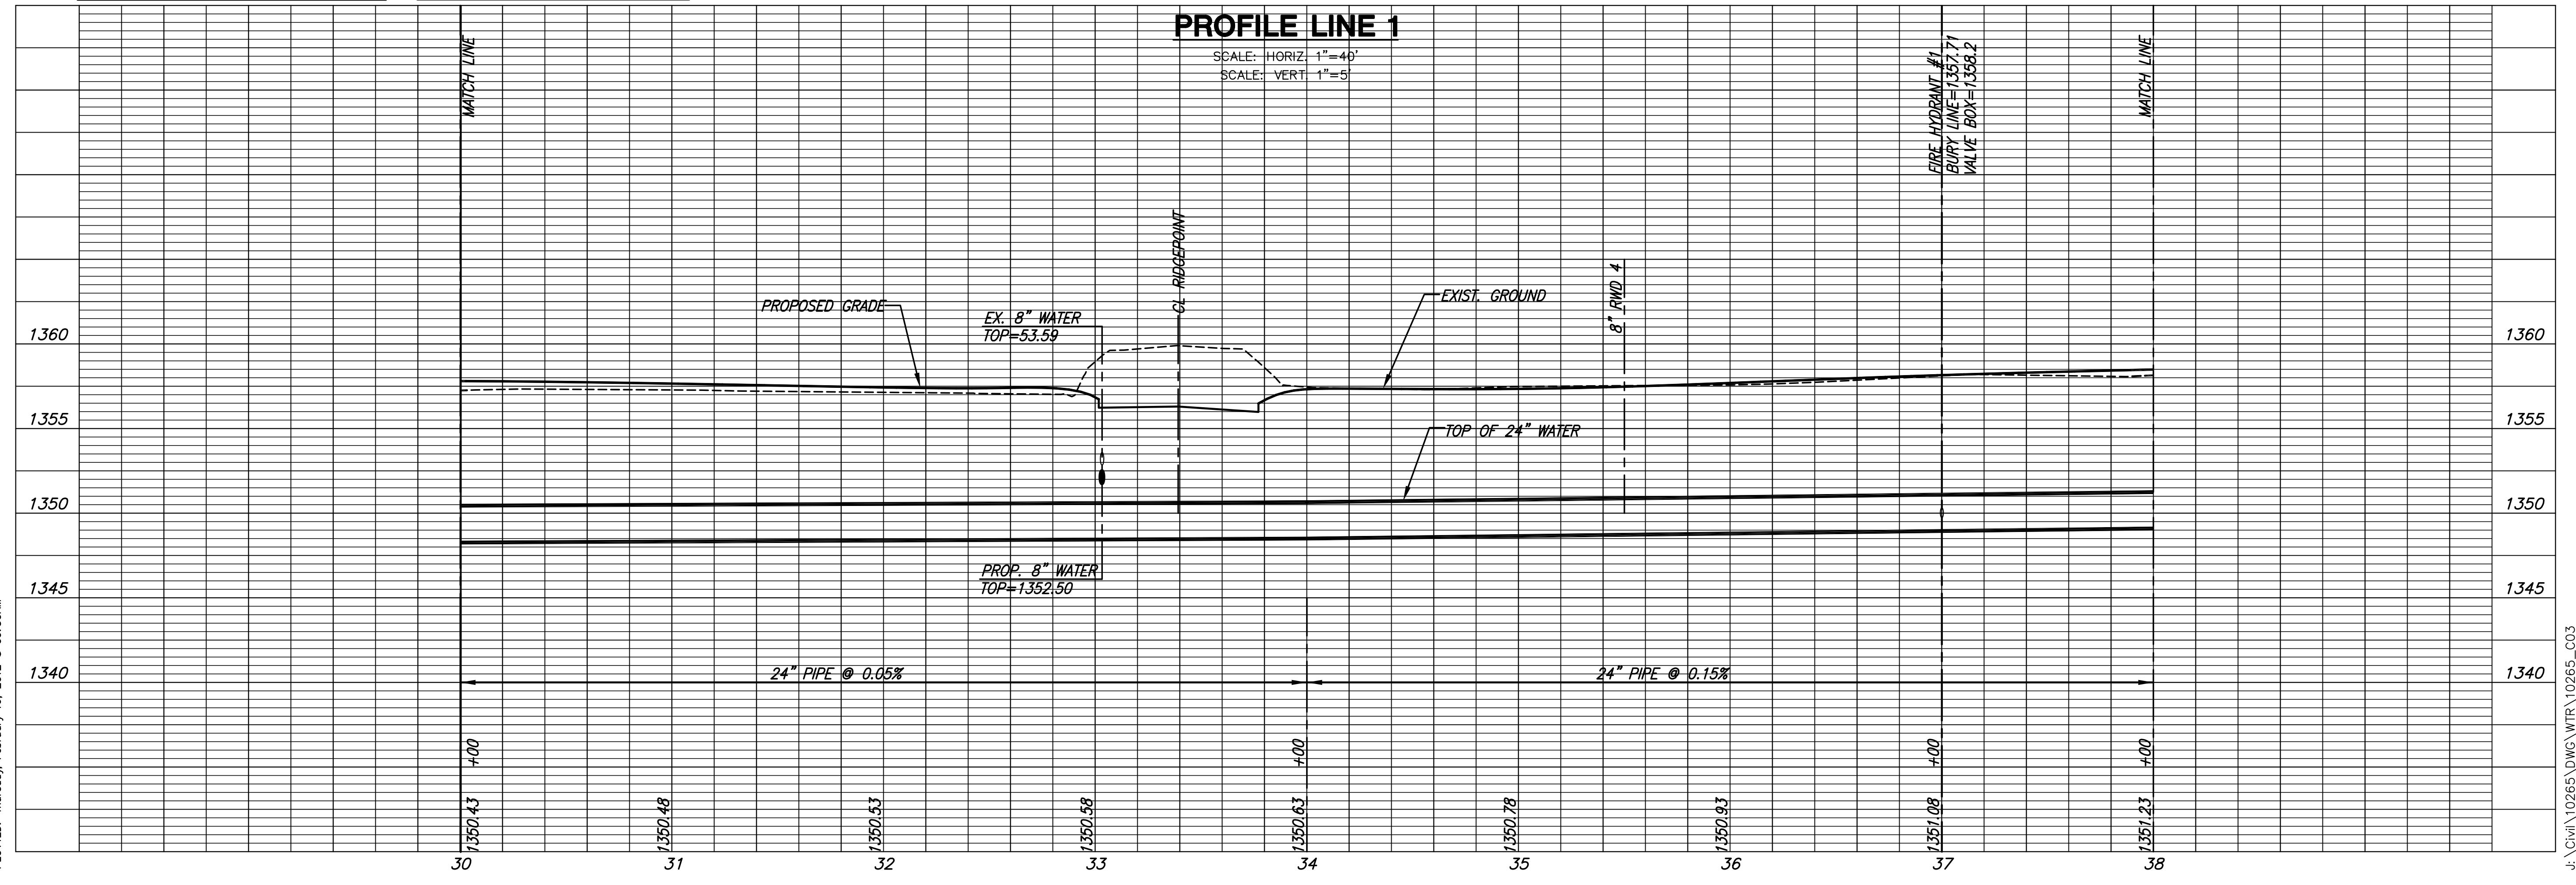

PLOTTED: Thursday, February 16, 2012 @ 09:30AM

J:\Civil\10265.DWG\WTR\10265_C03