


PROJECT NO.	YEAR	SHEET NO.	TOTAL SHEETS
35-04171-042		45	50

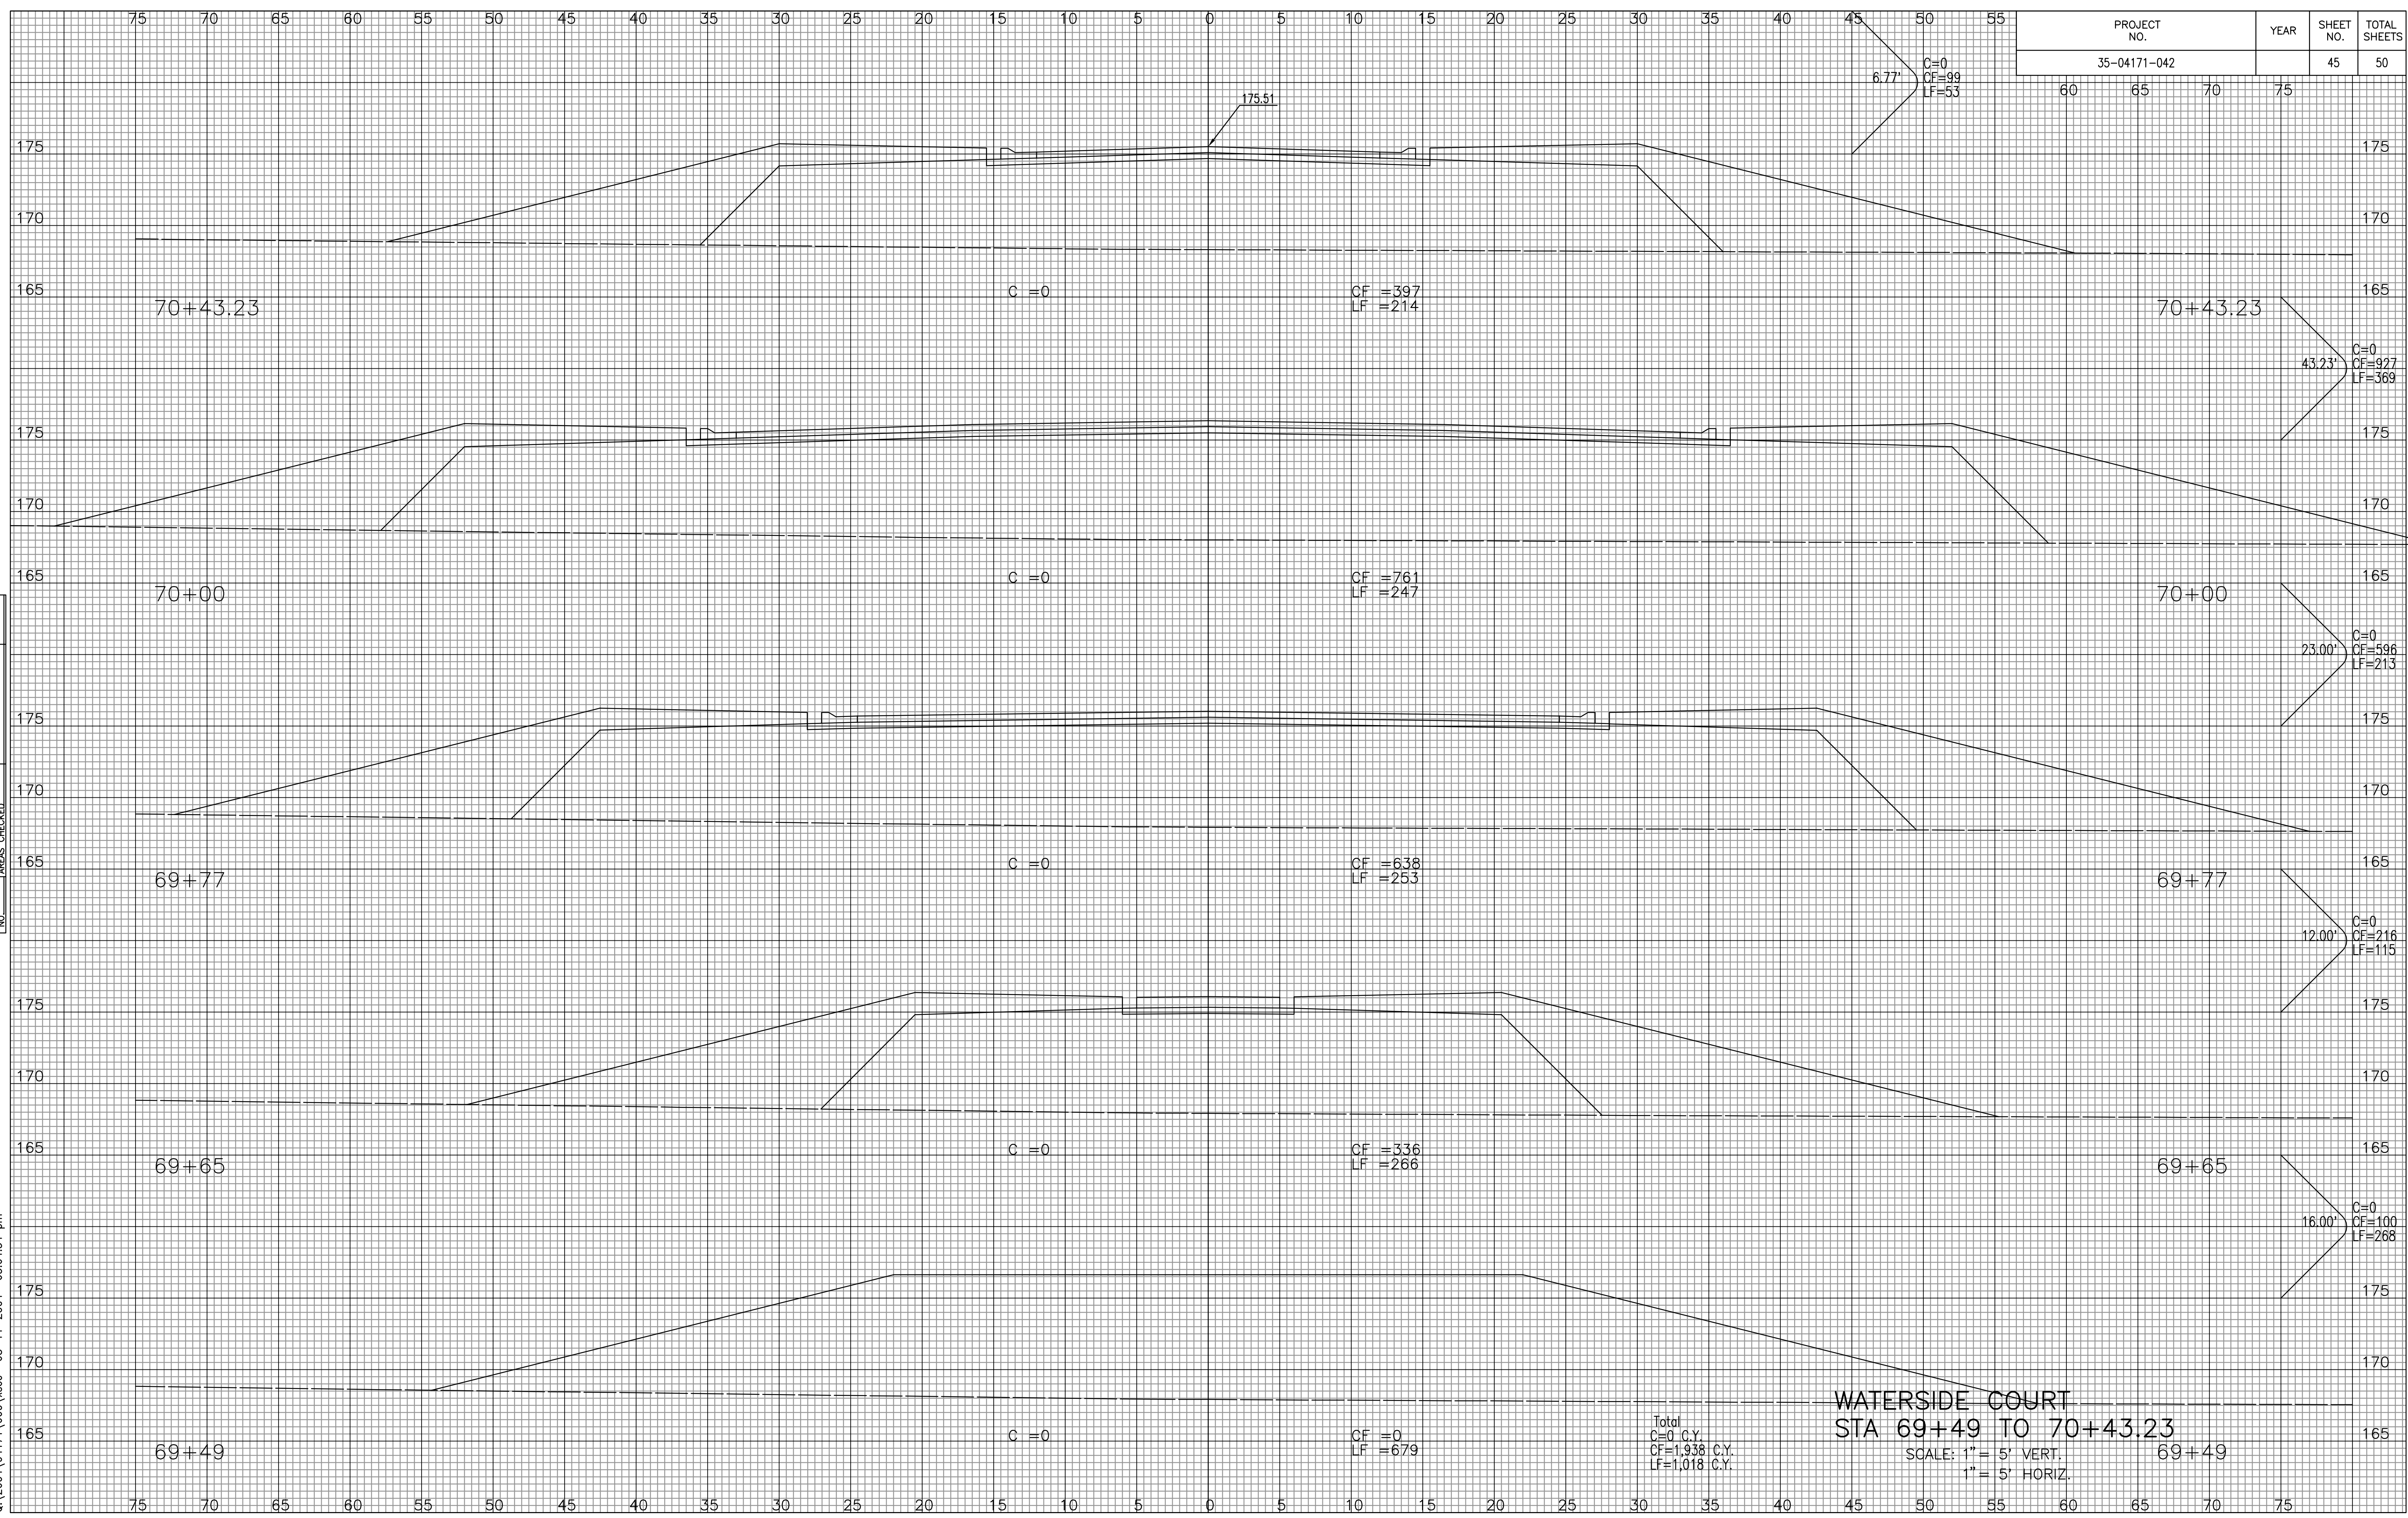

NOTE BOOK	TEMPLATE	AREAS	CHECKED
NO.			

DSNR: BLB OPER: BJS SCALE: 1=5.00
 C:\2004\04171\000\1sec 08-11-2004 03:04:54 pm

WATERSIDE COURT
STA 69+49 TO 70+43.23
 SCALE: 1" = 5' VERT.
 1" = 5' HORIZ.