


PROJECT NO.	YEAR	SHEET NO.	TOTAL SHEETS
35-04171-042		47	50

NOTE BOOK	TEMPLATE
NO.	AREAS CHECKED

DSNR: BLB OPER: BJS SCALE: 1=5.00
 C:\2004\04171\000\ysec 08-11-2004 03:04:54 pm

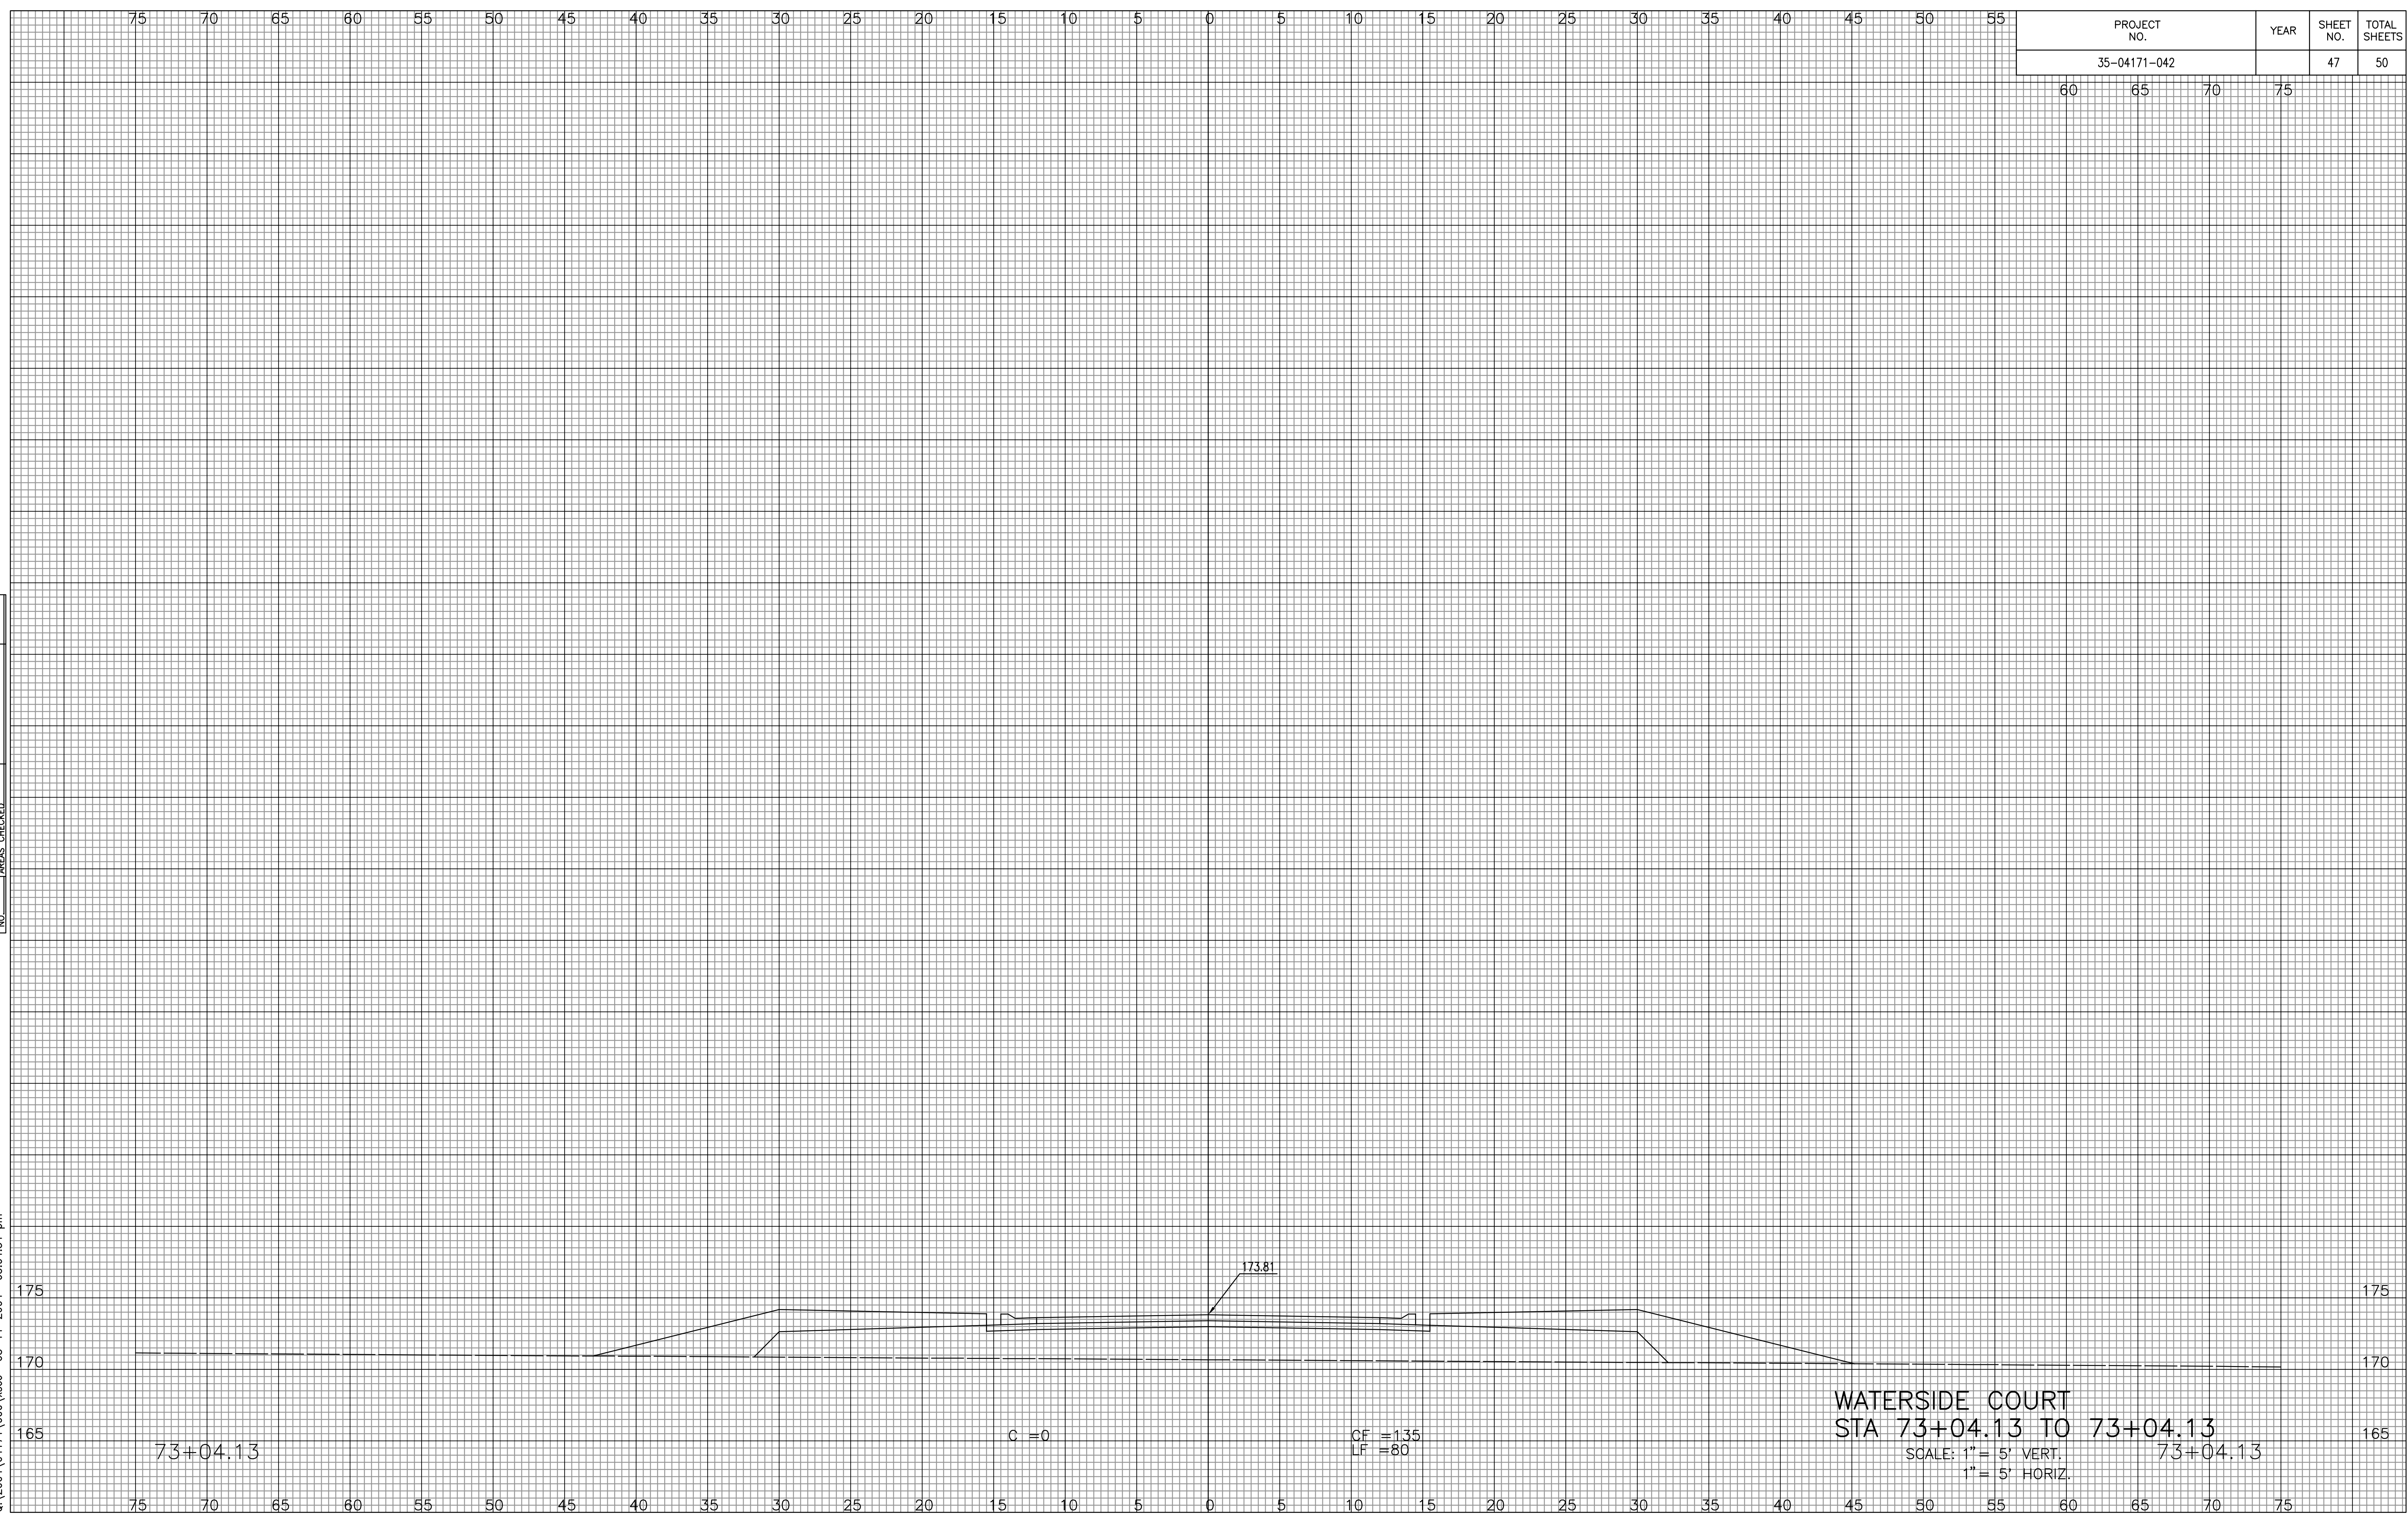

WATERSIDE COURT
 STA 73+04.13 TO 73+04.13
 SCALE: 1" = 5' VERT.
 1" = 5' HORIZ.