


PROJECT NO.	YEAR	SHEET NO.	TOTAL SHEETS
35-04171-042		49	50

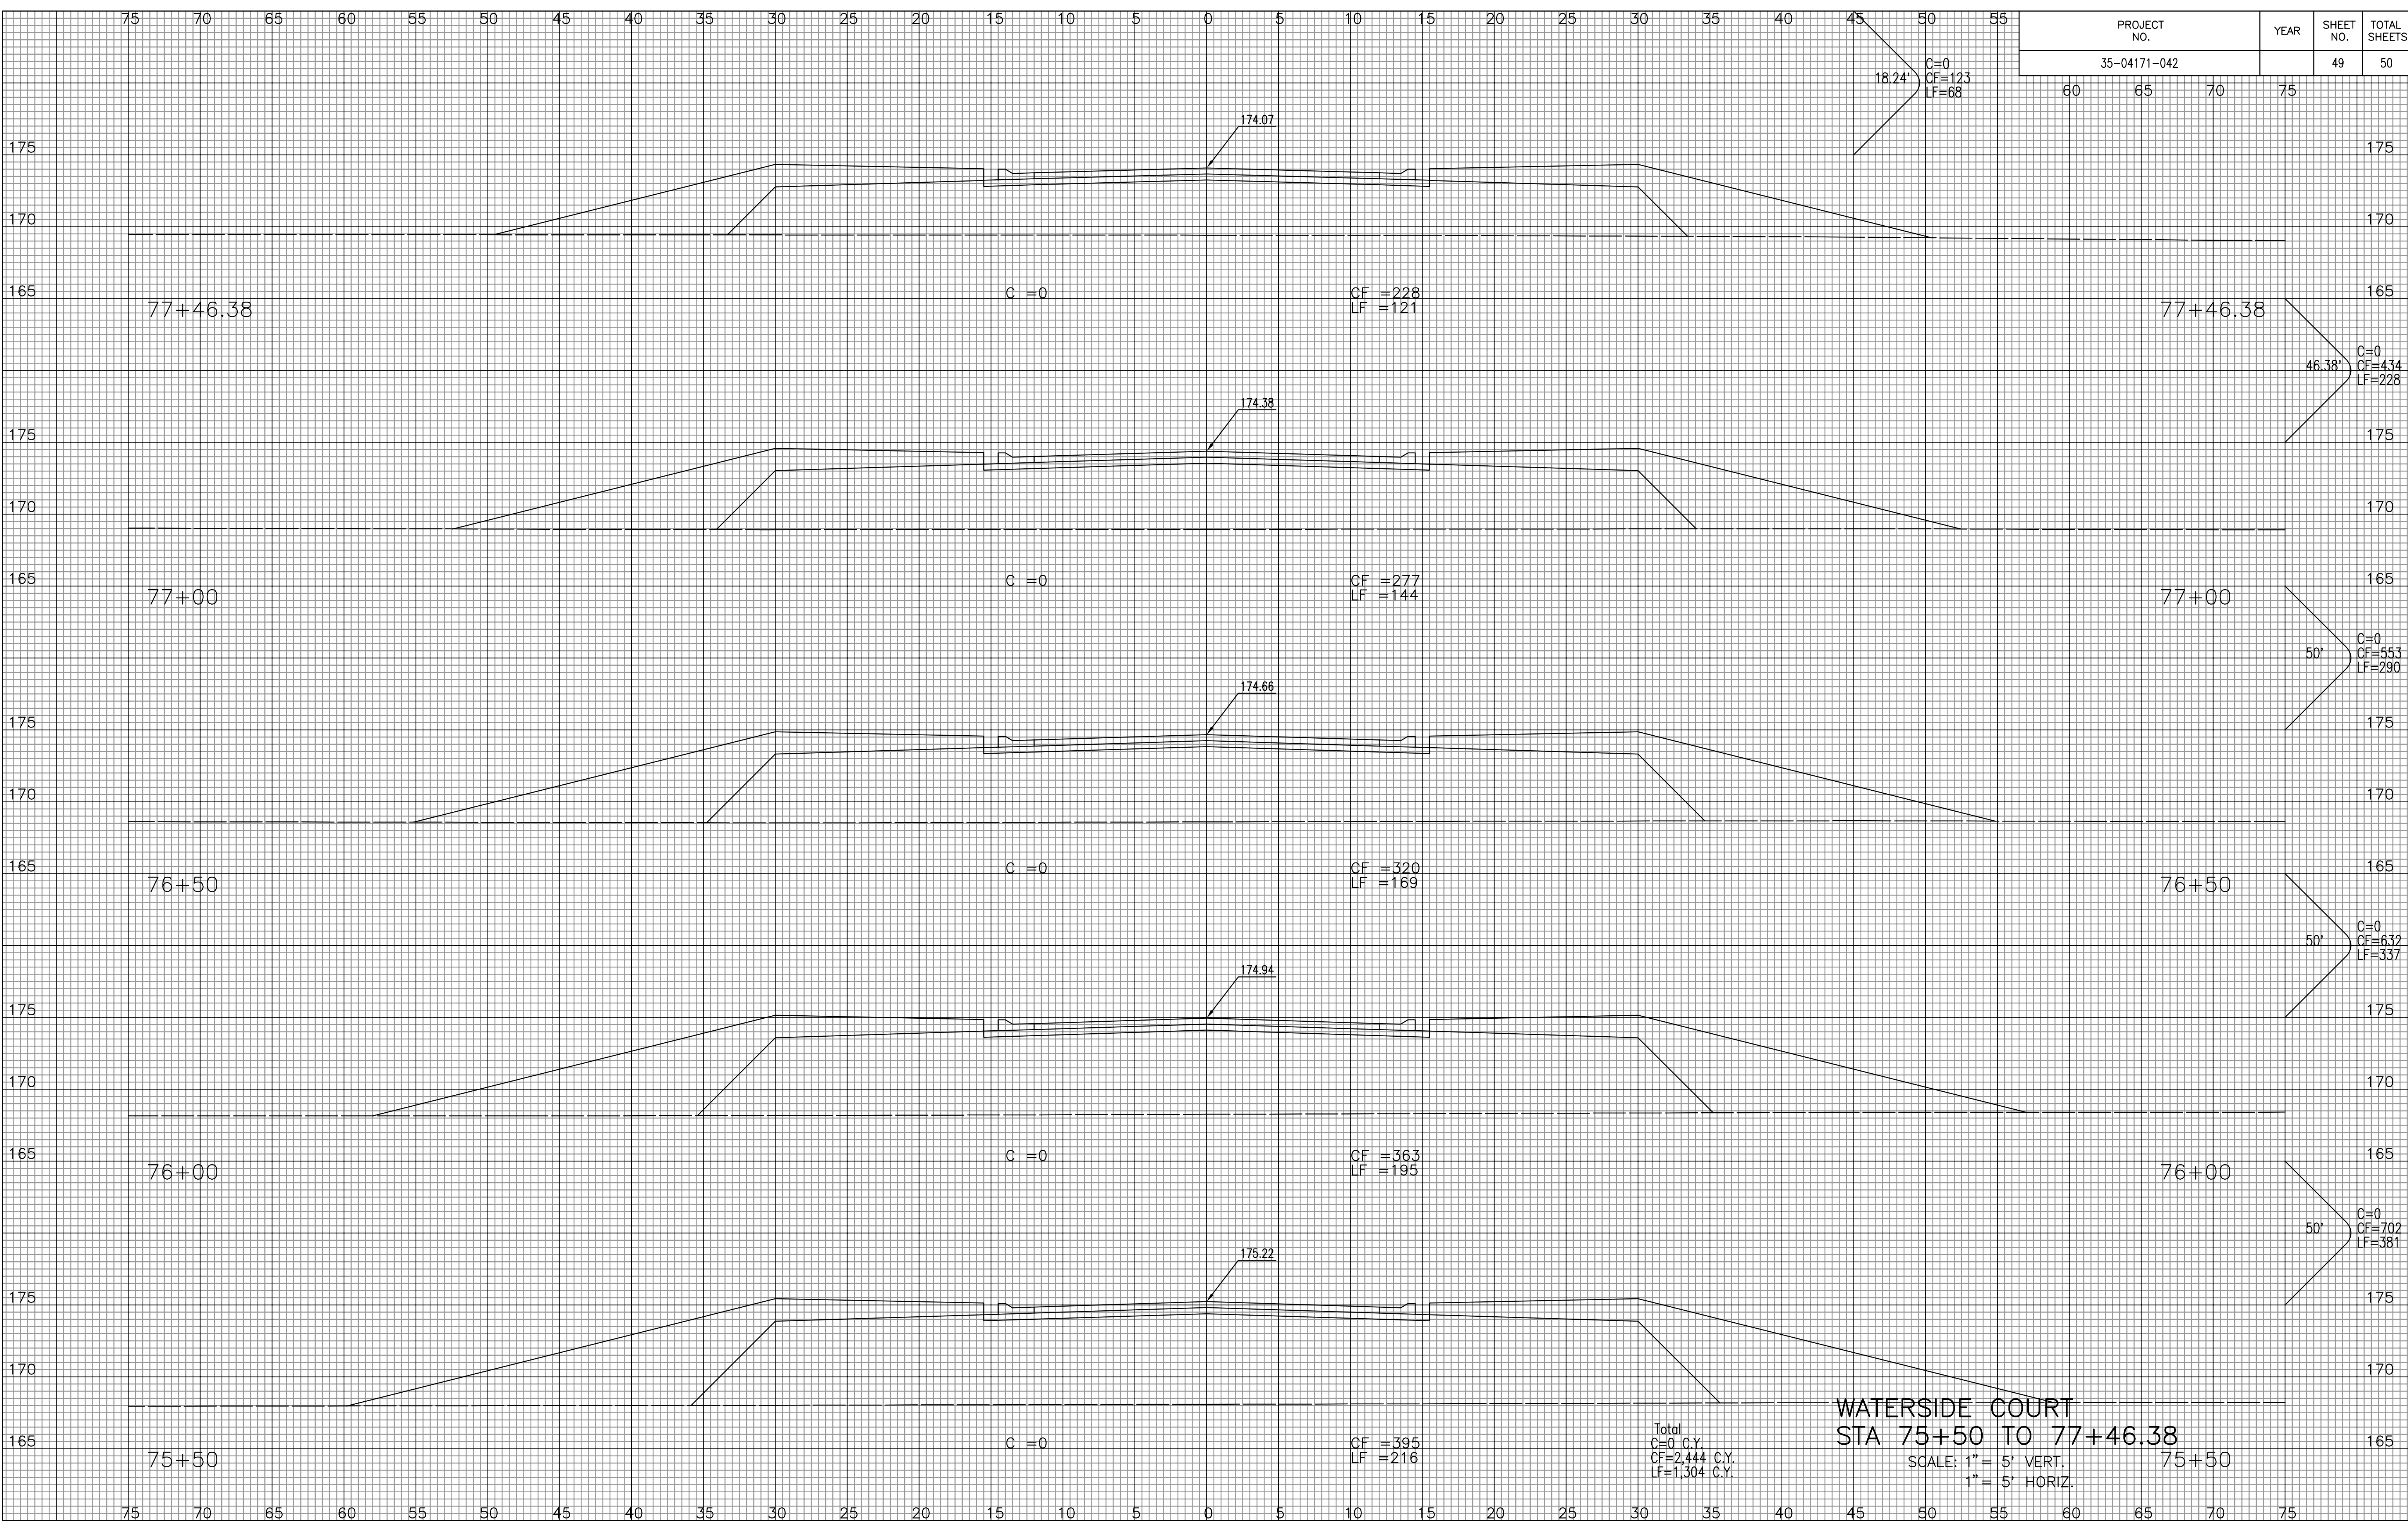

NOTE BOOK NO.	TEMPLATE AREAS CHECKED

DSNR: BLB OPER: BJS SCALE: 1"=5' 00
 G:\2004\04171\000\ysec 08-11-2004 03:04:54 pm

WATERSIDE COURT
STA 75+50 TO 77+46.38
 SCALE: 1" = 5' VERT.
 1" = 5' HORIZ.