



BENCHMARK:  
 BM #109 - Chiseled "+" in the Flowline of the Curb at the Midway Point of the SE Curb Return of the Intersection of Oaklawn Drive & Meadowview.  
 Elev. = 1268.20 (NAVD 88)

SCALE:  
 HORIZONTAL: 1" = 20'  
 VERTICAL: 1" = 5'

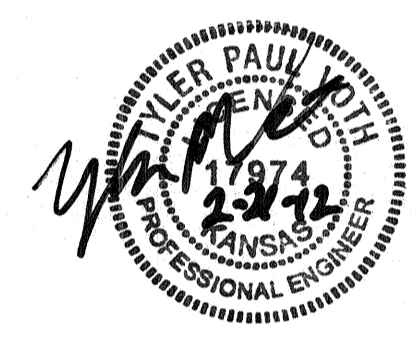

Water Line 2

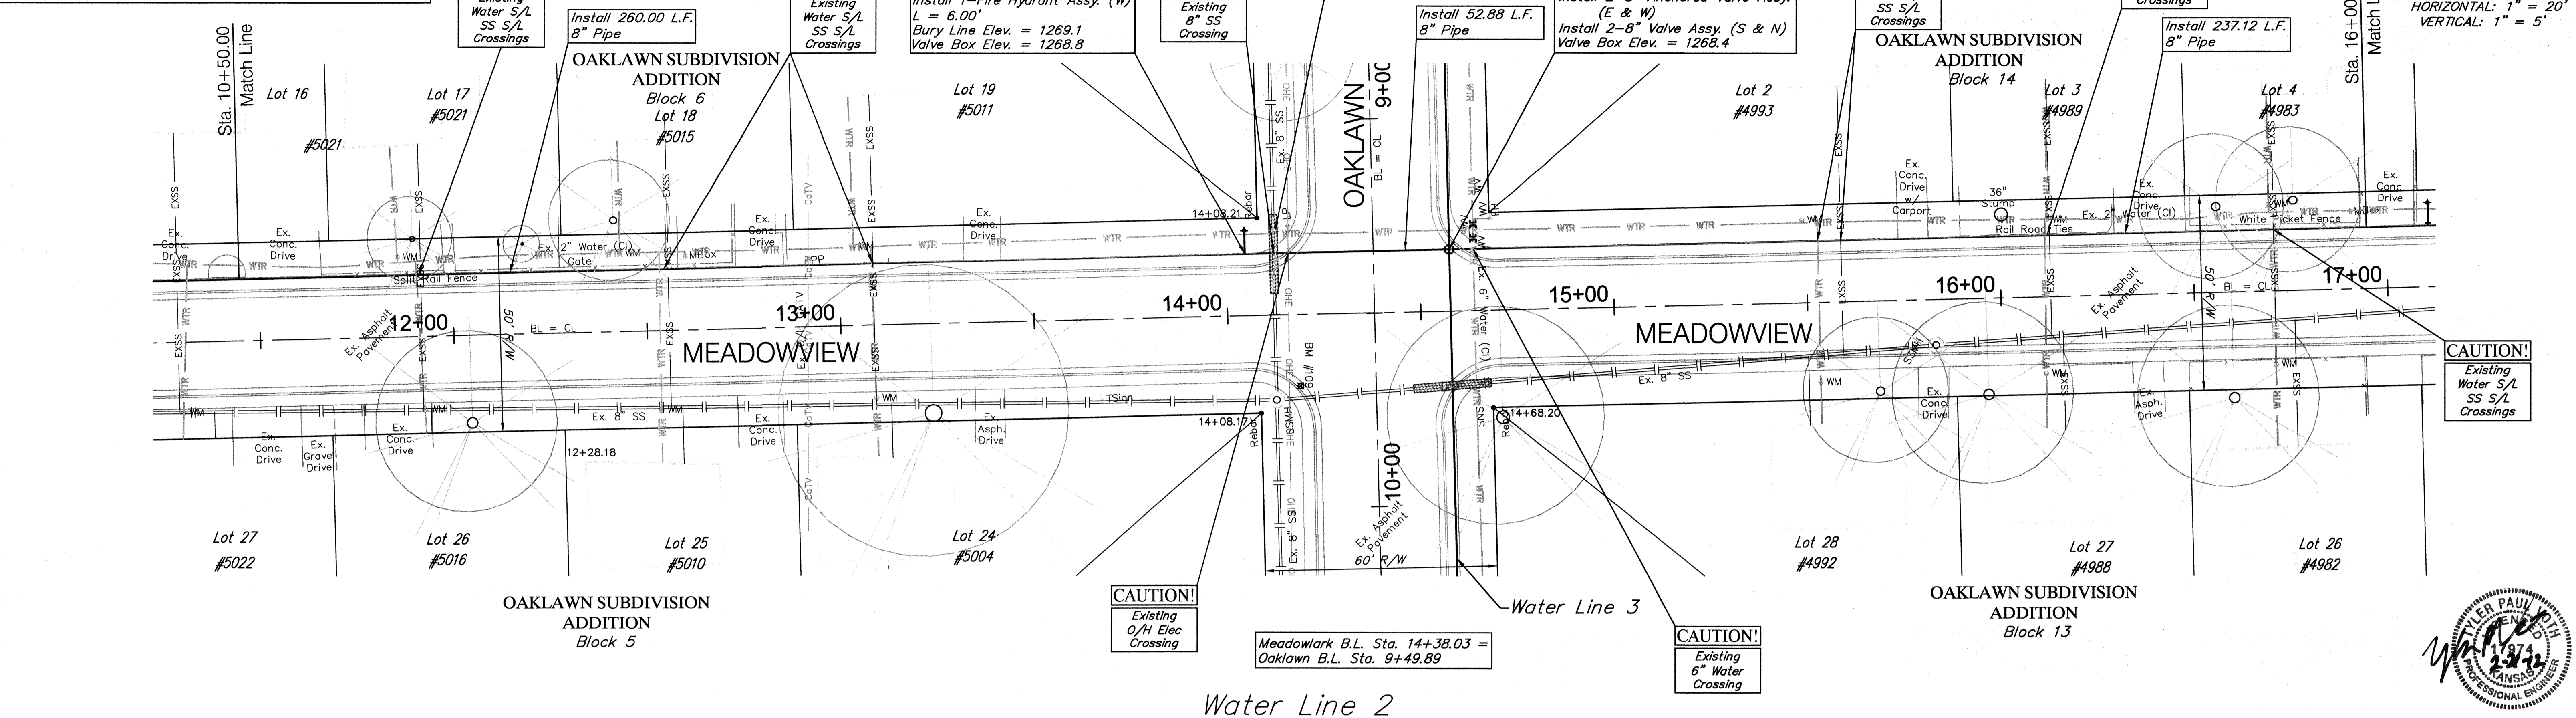