


J:\2008Proj\086270\DWGS\15- PMARKING.dwg 3/14/2012 - 11:53am

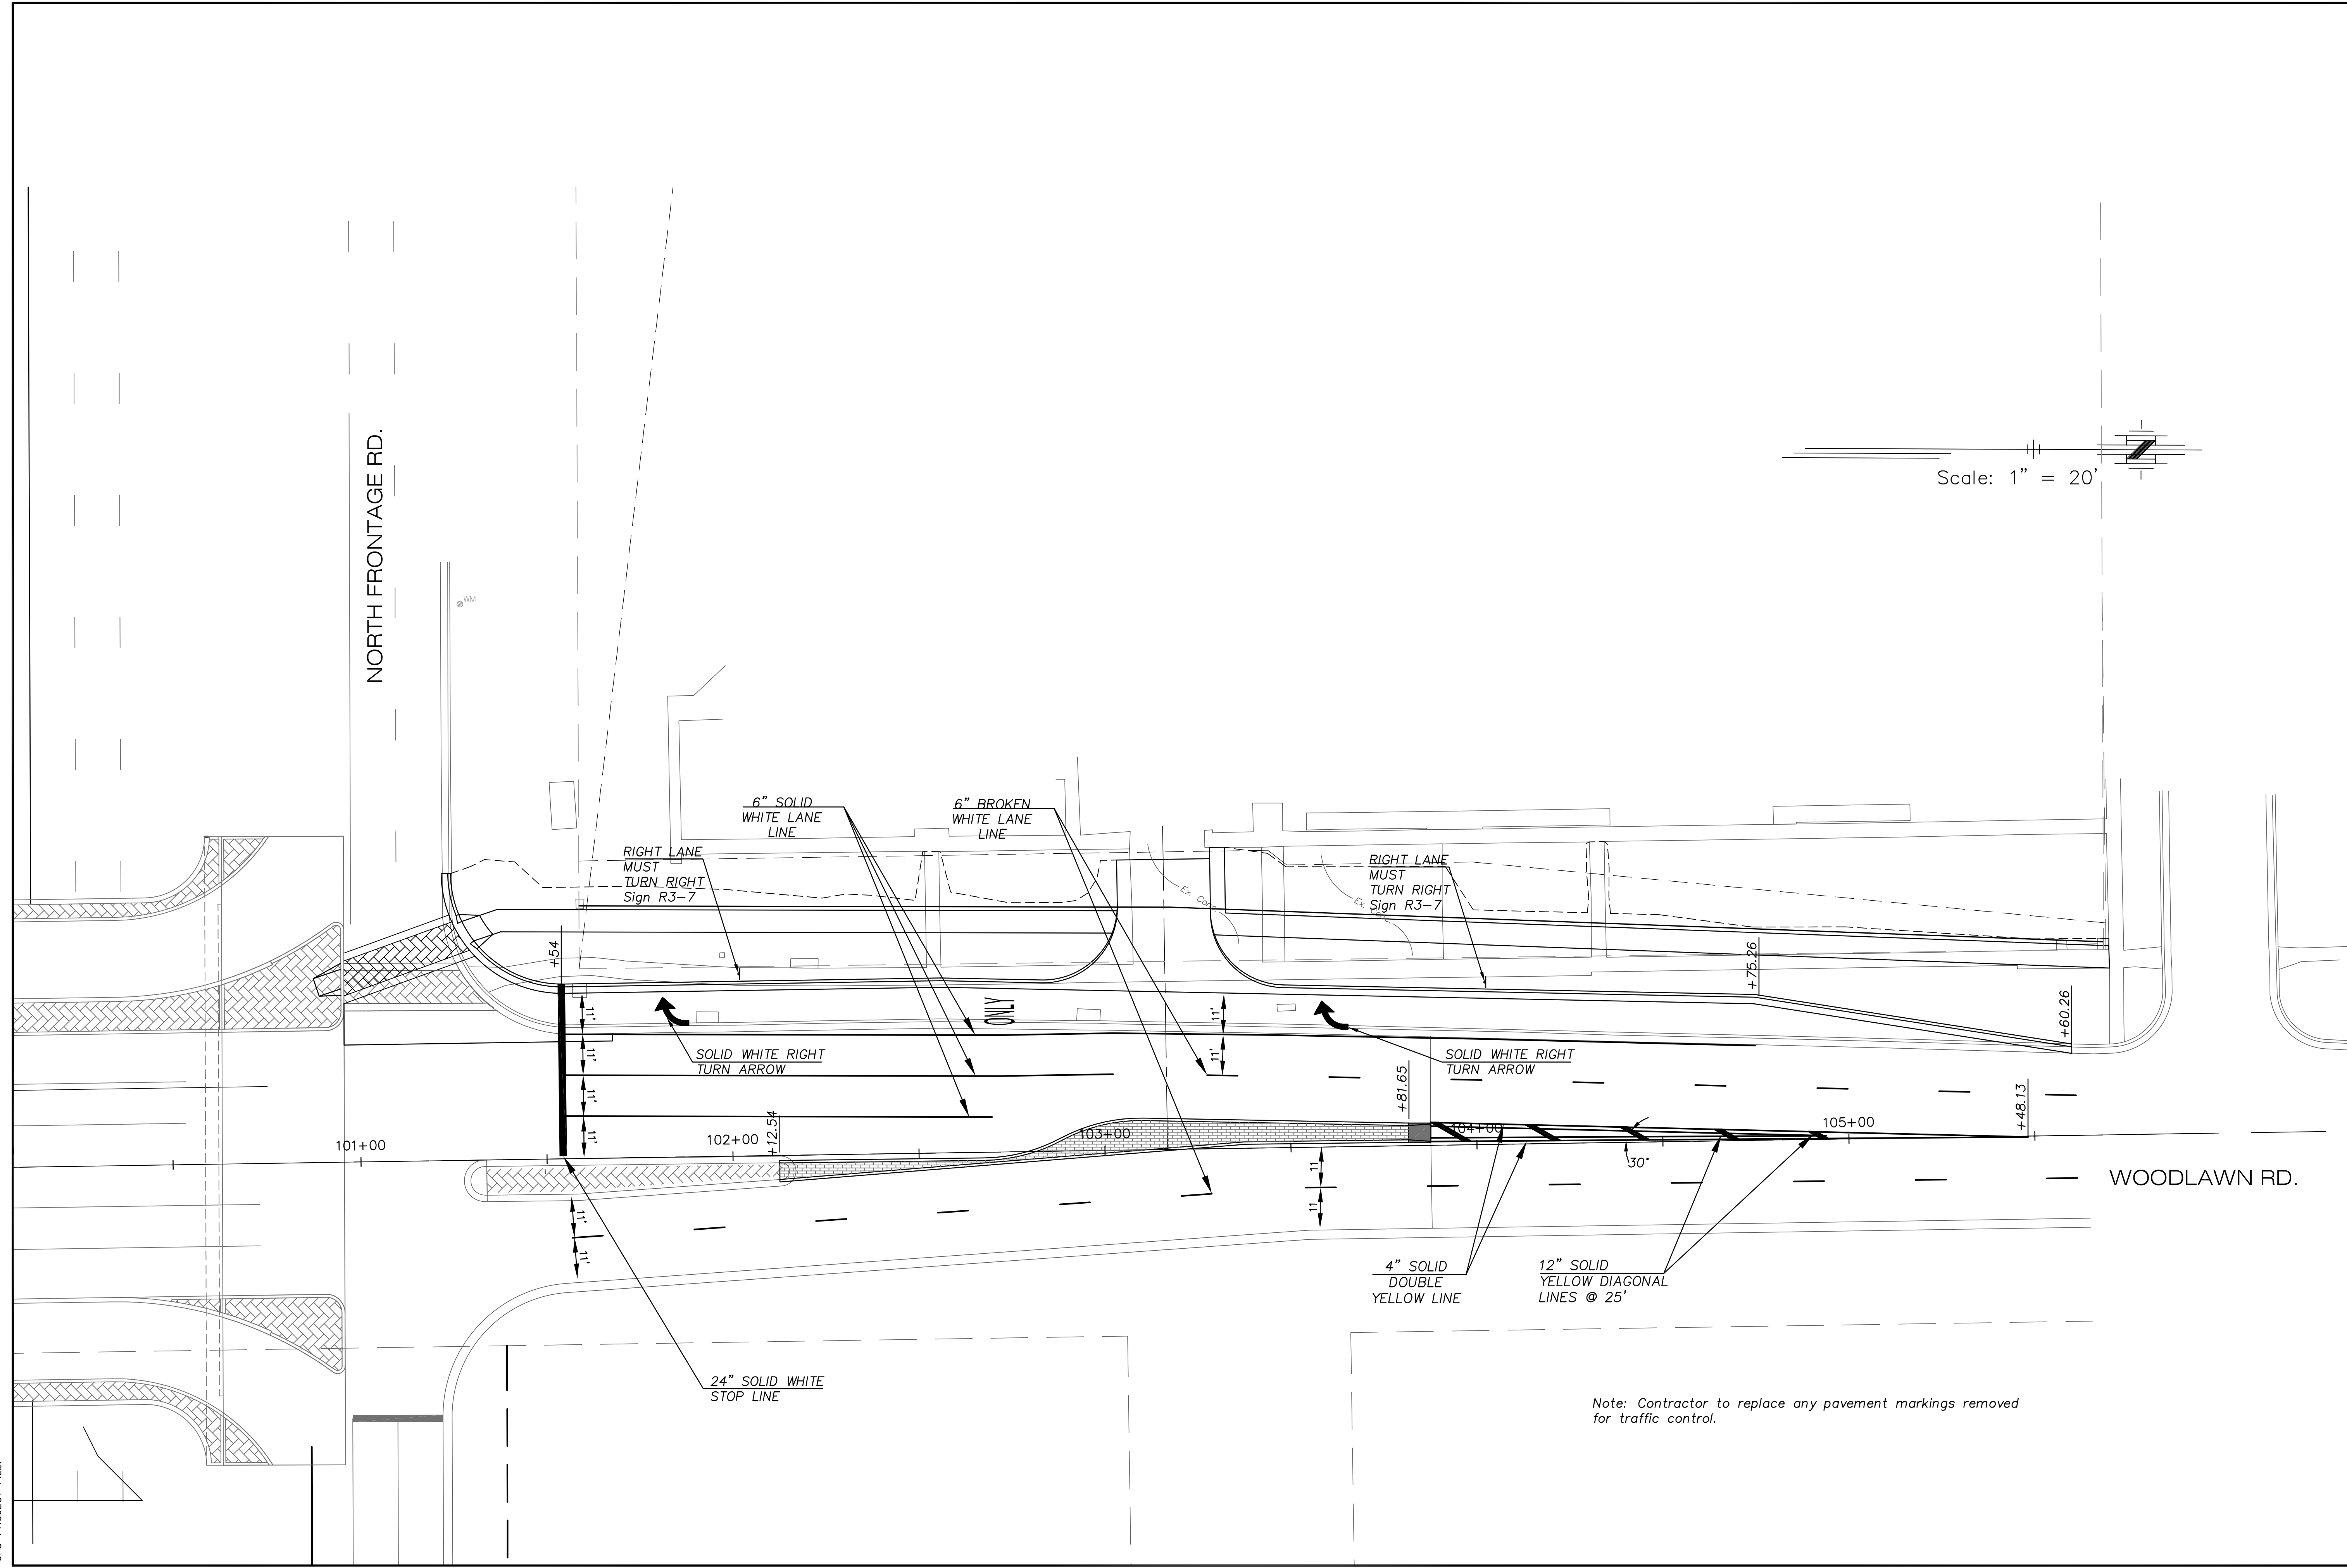

Note: Contractor to replace any pavement markings removed for traffic control.

REVISED

SEAL:

CFS
Cook, Flatt & Strobel
ENGINEERS, P.A.

CFS PROJECT NO:
08-6270

CITY OF WICHITA, KANSAS
WOODLAWN ROAD
KELLOGG TO WILLOWBROOK

DATE: _____ DESIGNED BY: _____ DRAWN BY: _____ CHECKED BY: _____

SHEET TITLE:
PAVEMENT MARKING PLAN

PROJECT NUMBER
472-84911

FINAL PLANS

SHEET NUMBER:
15 of 36