


SHEET NO.	TOTAL SHEETS
33	36

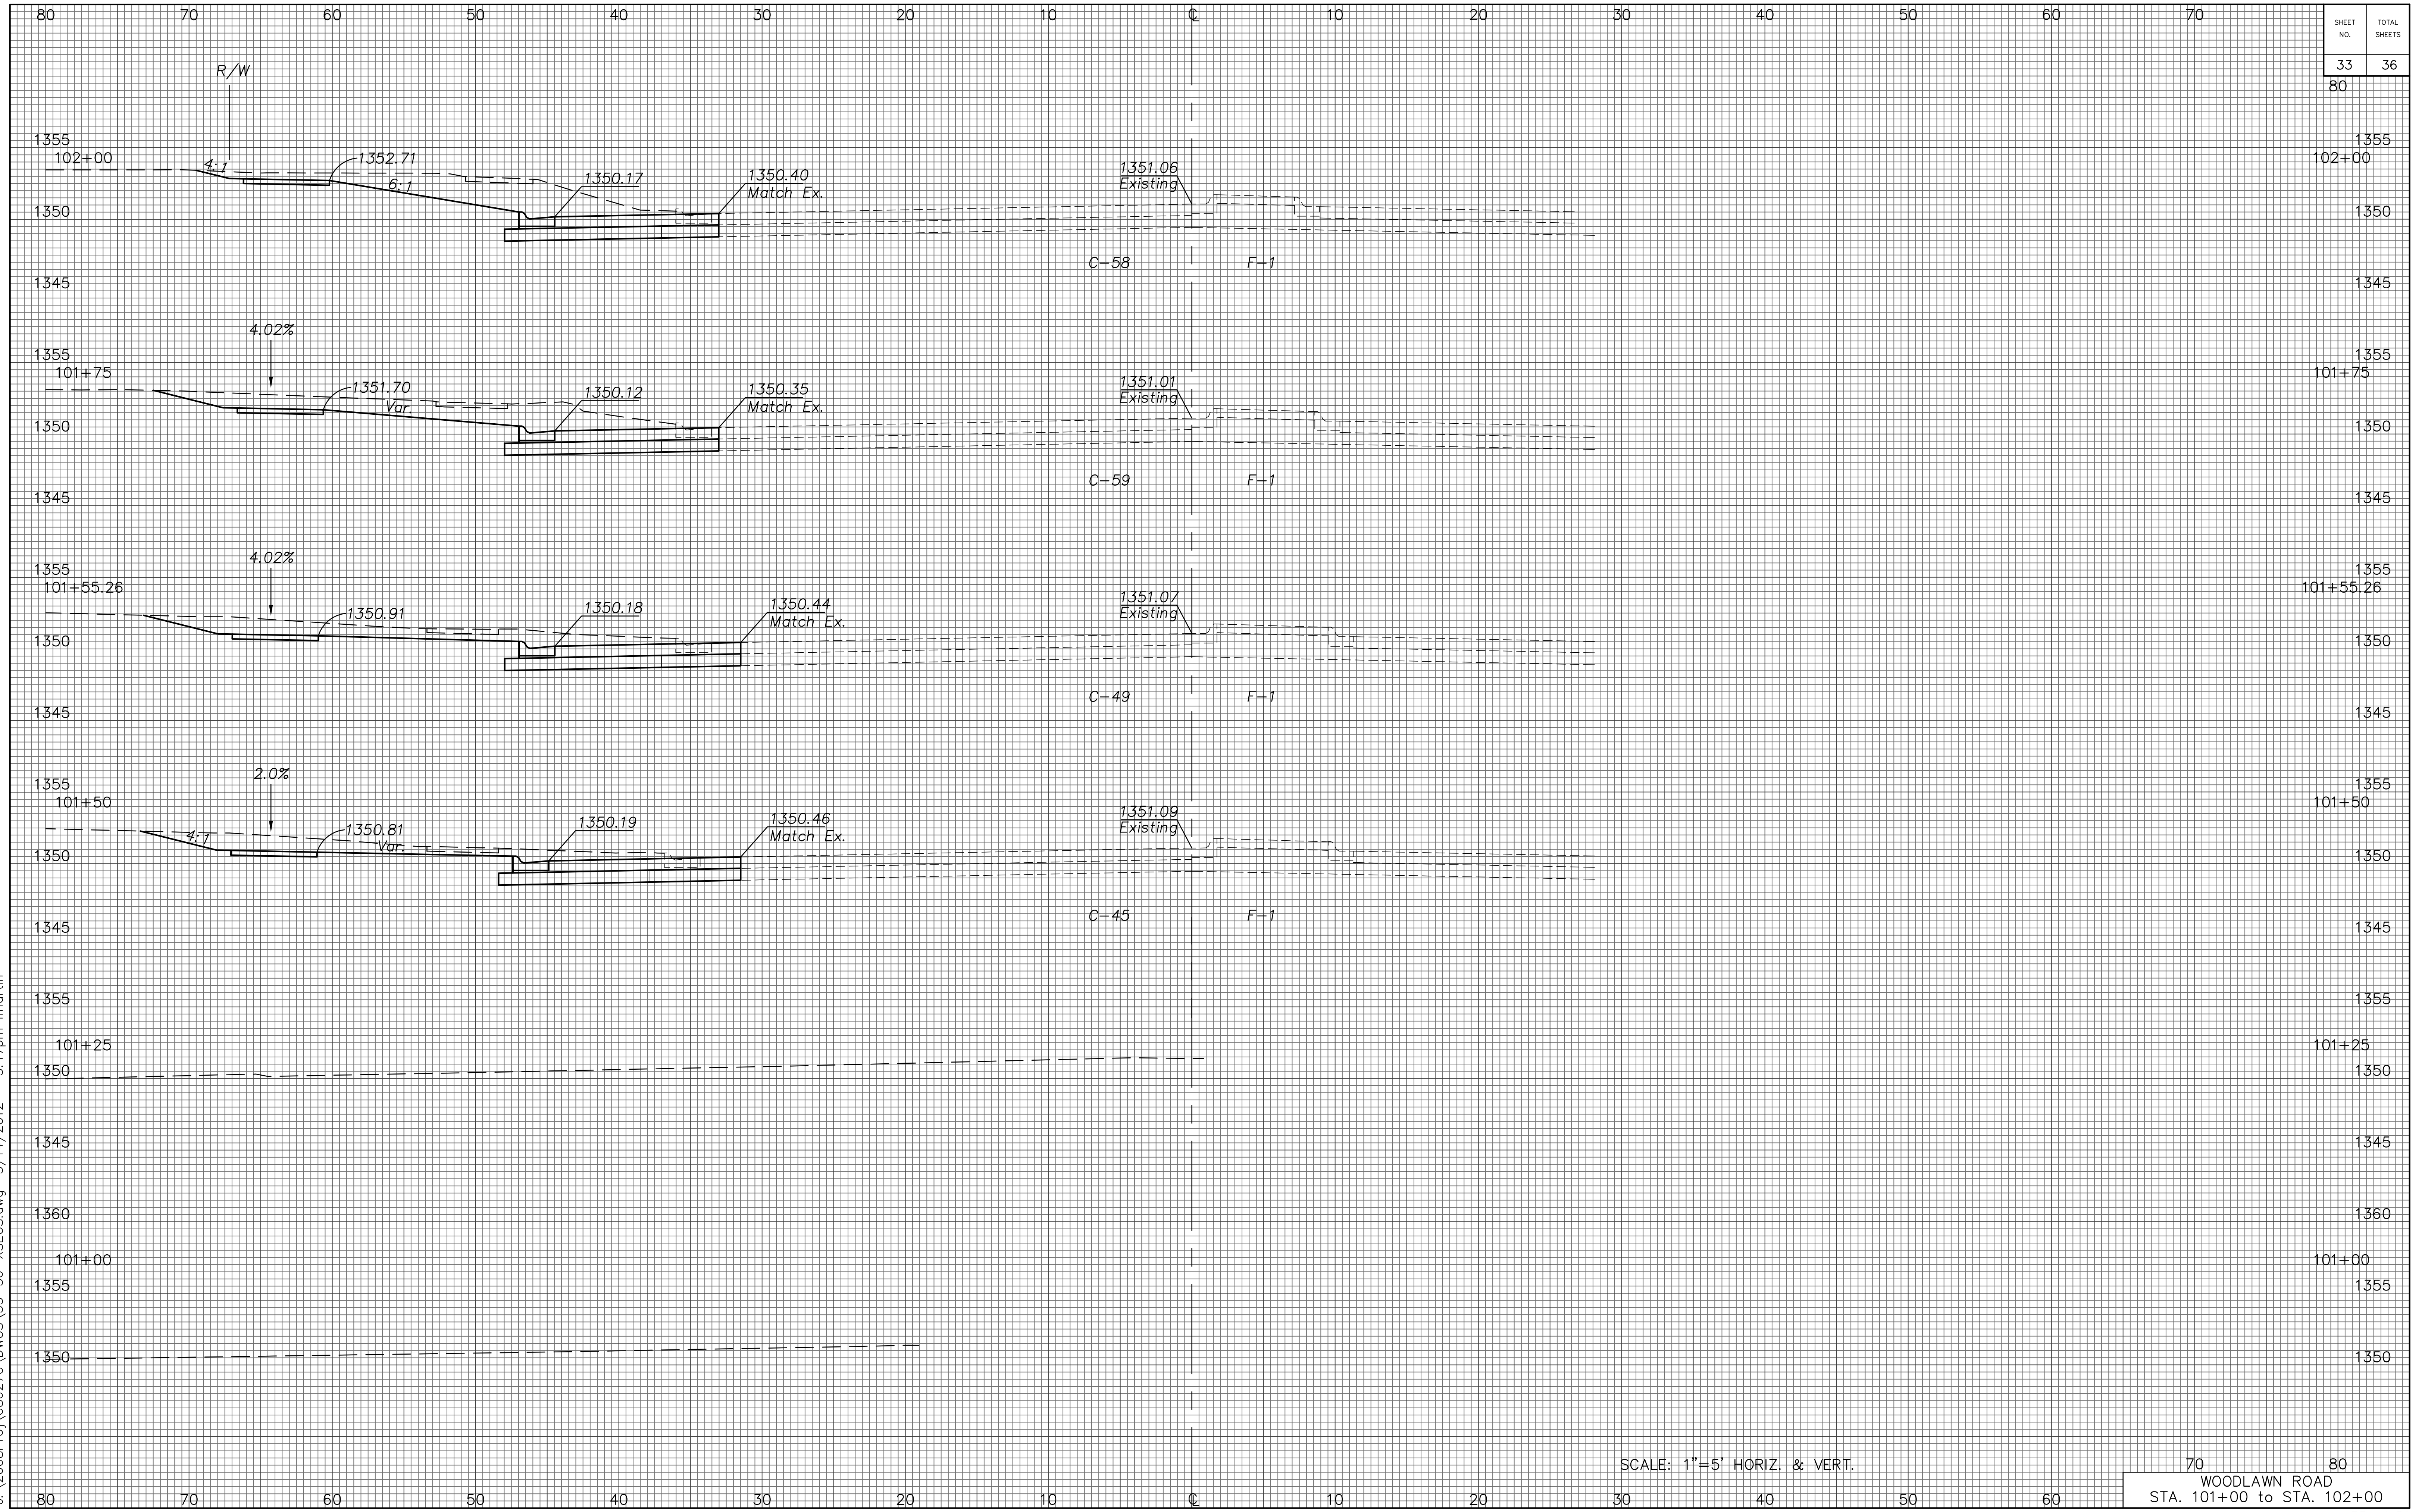

J:\2008Proj\066270\DWGS\33-36-XSECS.dwg 3/14/2012 - 3:17pm lmarin

SCALE: 1"=5' HORIZ. & VERT.

70 80  
 WOODLAWN ROAD  
 STA. 101+00 to STA. 102+00