


| SHEET NO. | TOTAL SHEETS |
|-----------|--------------|
| 35 | 36 |

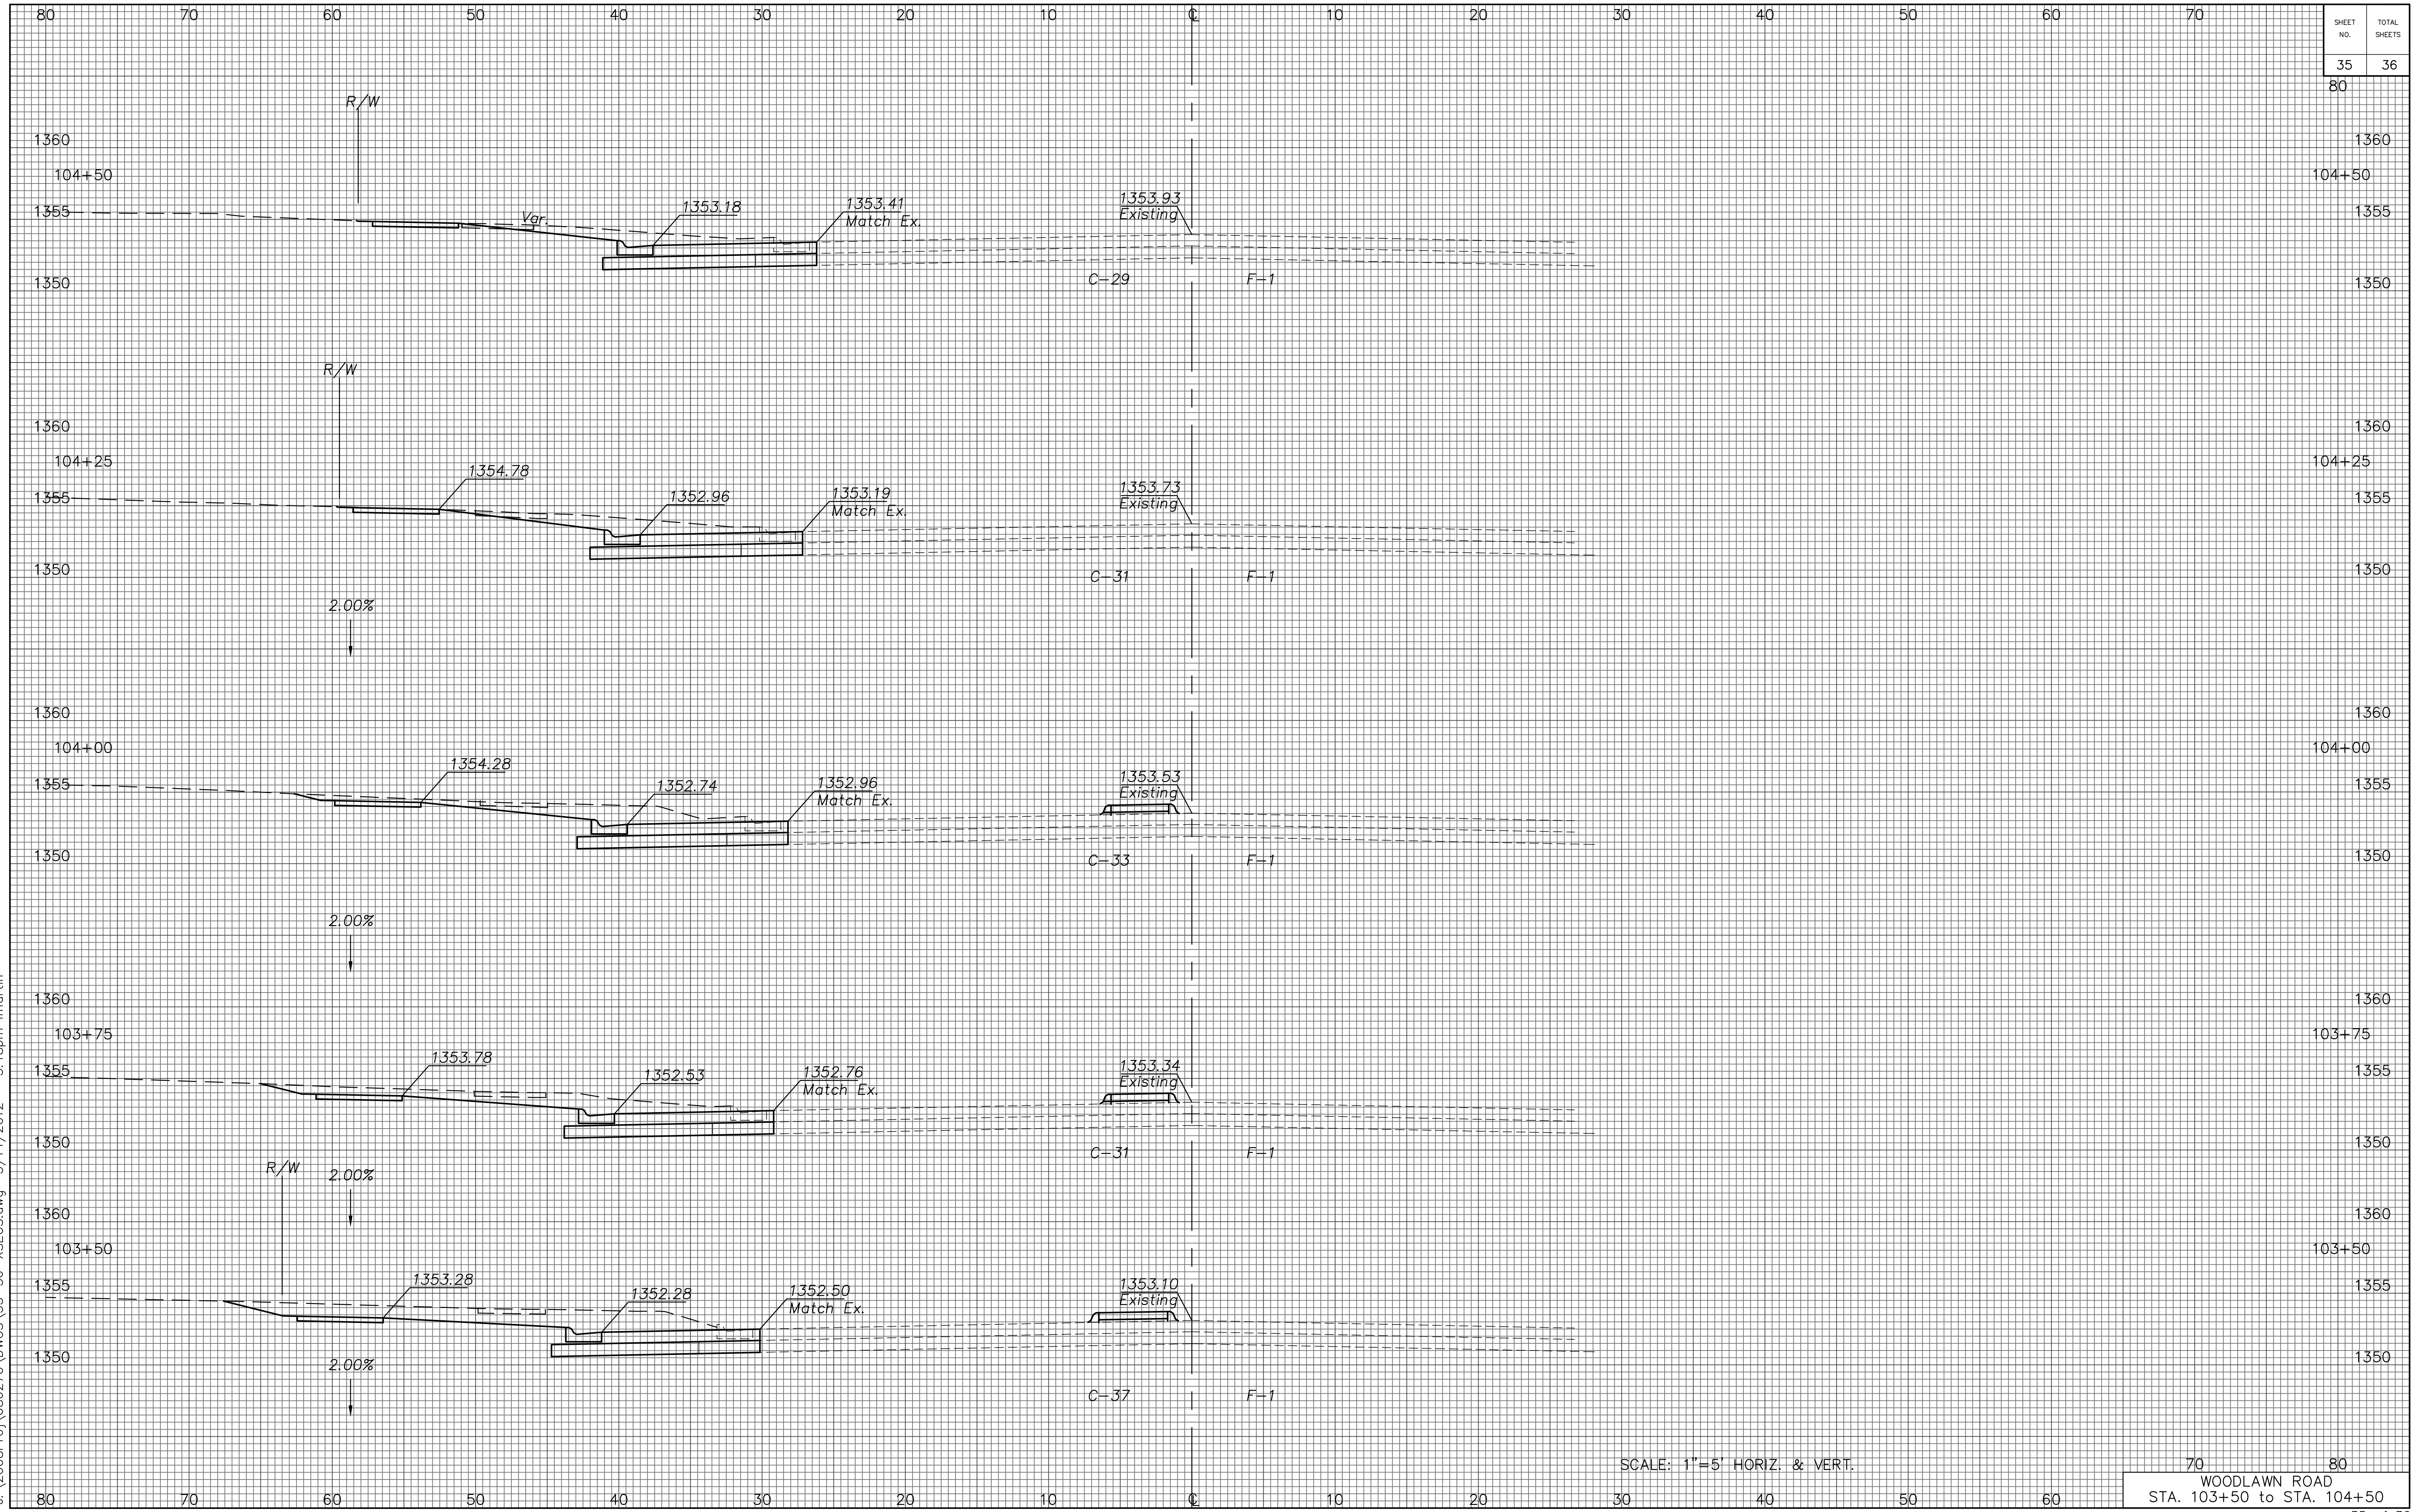

J:\2008Proj\066270\DWG\33-36-XSECS.dwg 3/14/2012 - 3:18pm I.martin

SCALE: 1"=5' HORIZ. & VERT.

70 80
 WOODLAWN ROAD
 STA. 103+50 to STA. 104+50