


| SHEET NO. | TOTAL SHEETS |
|-----------|--------------|
| 36 | 36 |

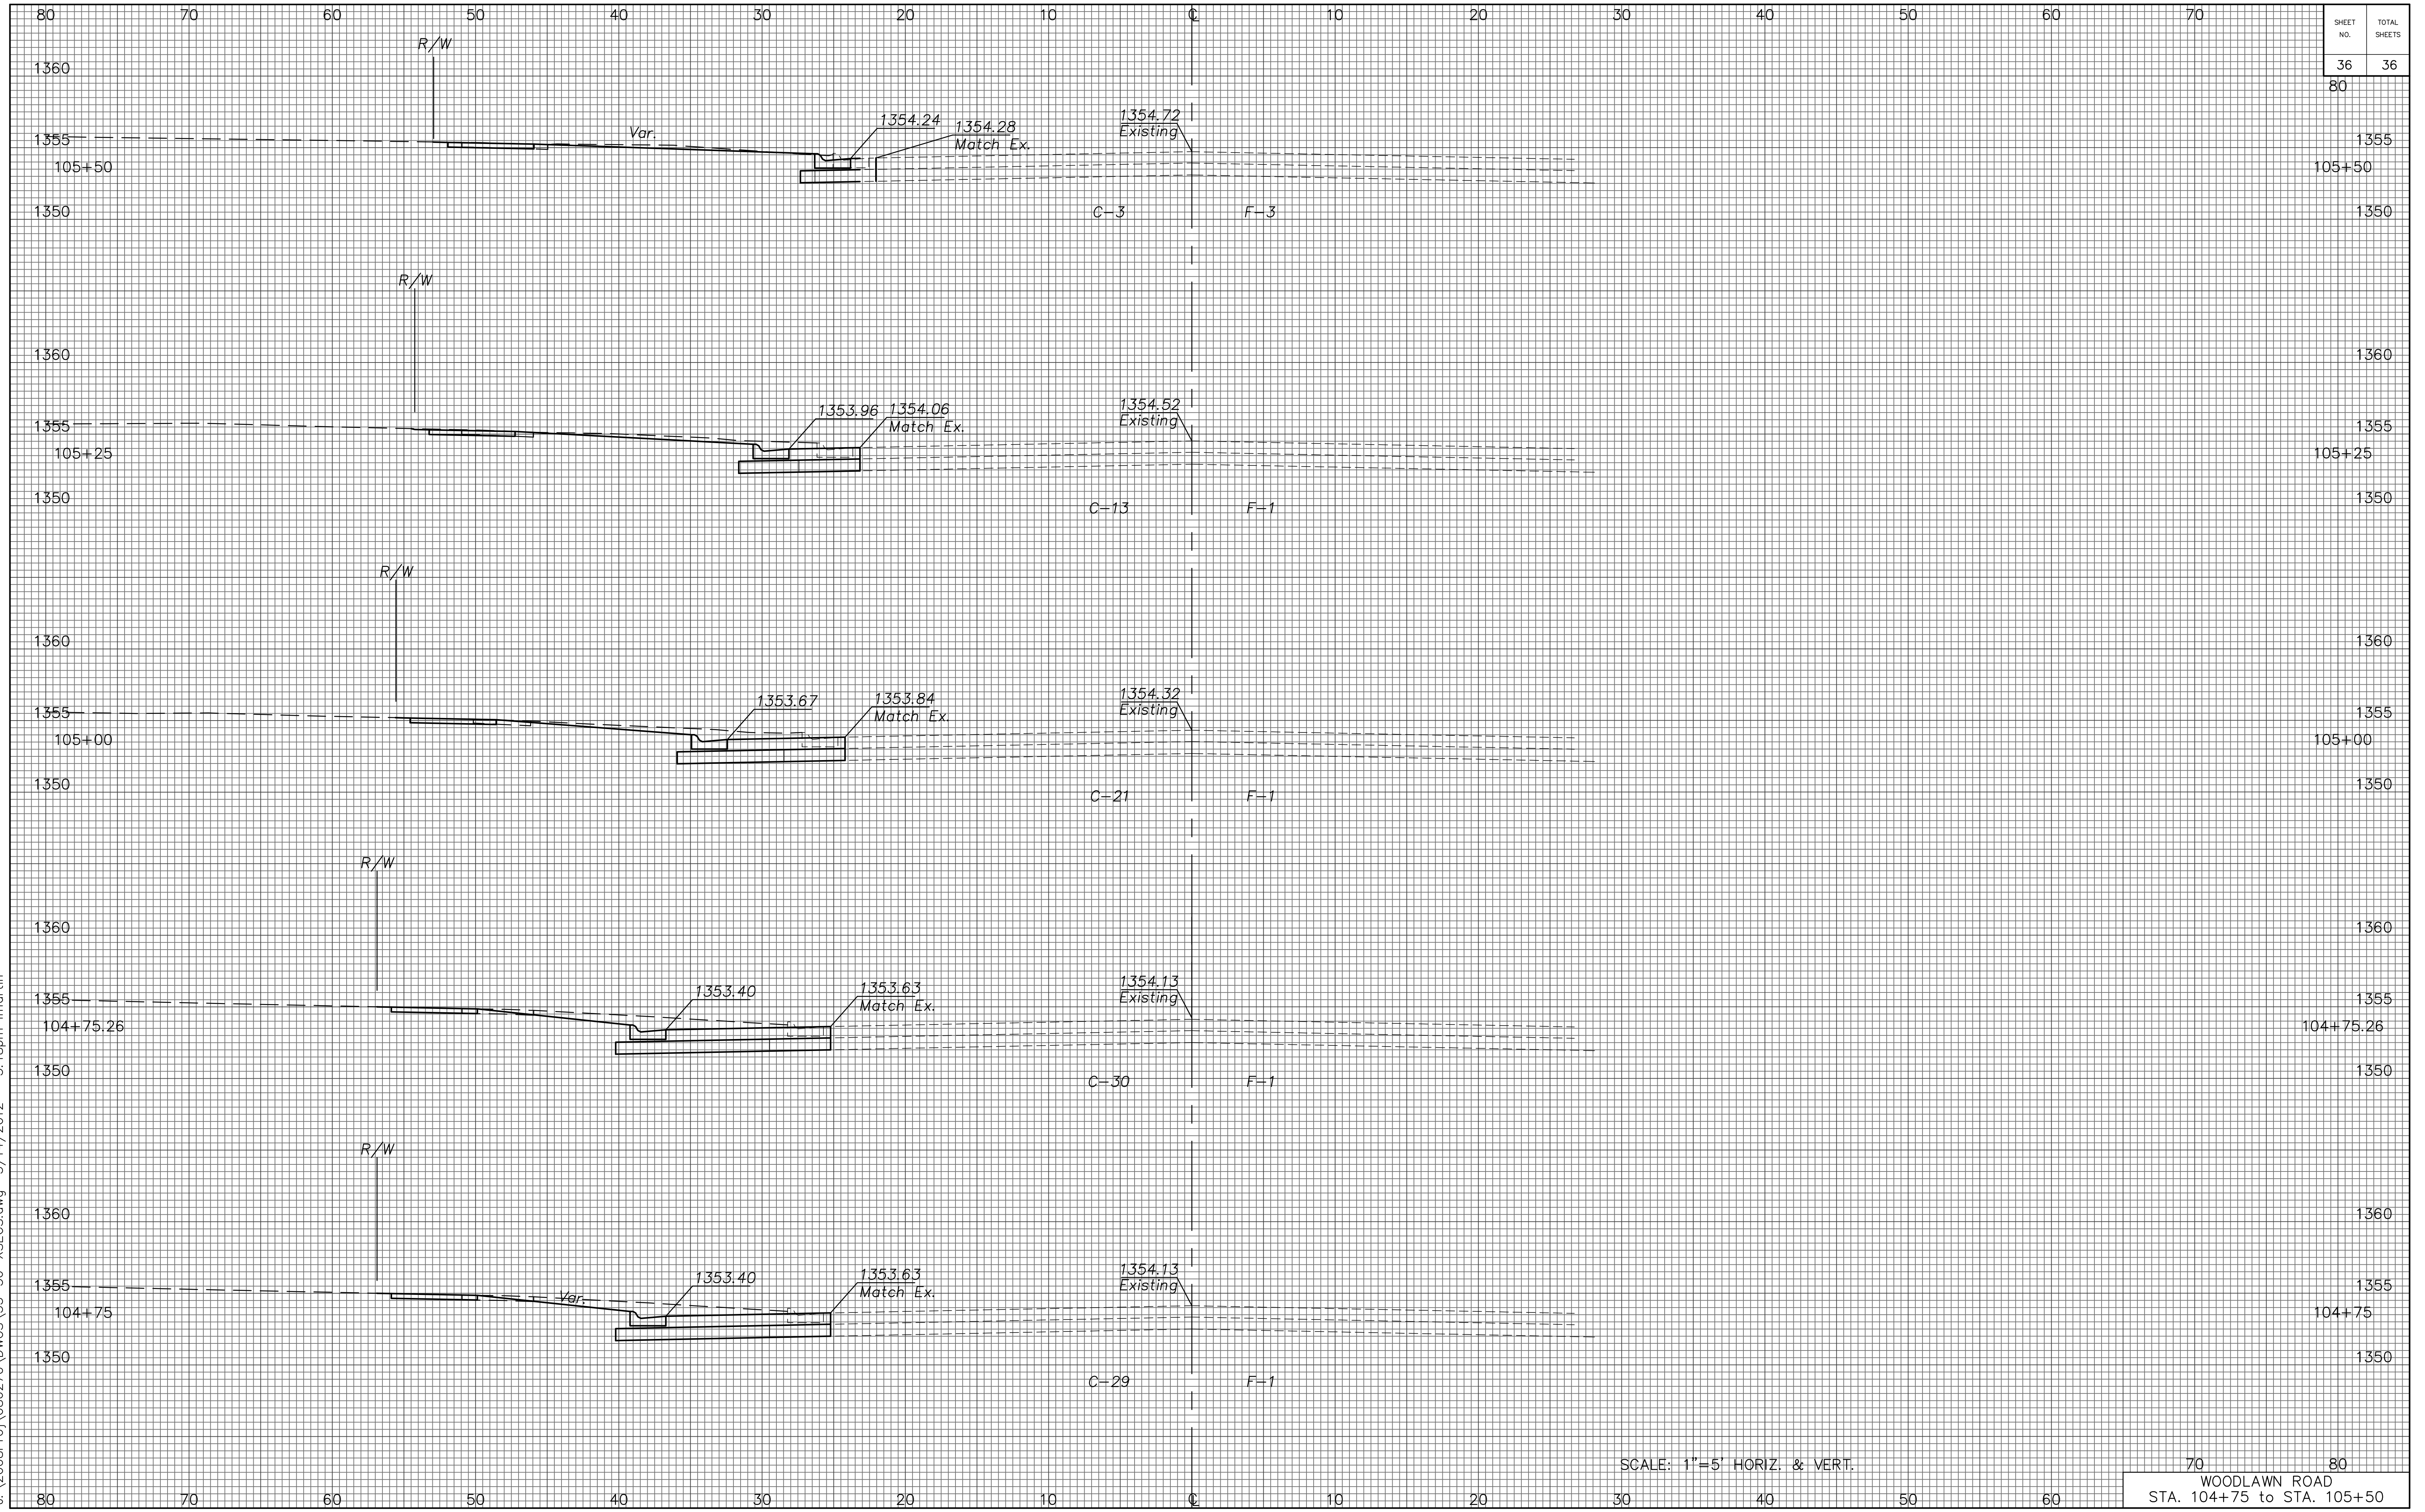

I:\2008Pro\066270\DWG\33-36-XSECS.dwg 3/14/2012 - 3:18pm I.martin

SCALE: 1"=5' HORIZ. & VERT.

70 80
 WOODLAWN ROAD
 STA. 104+75 to STA. 105+50