



FOX RIDGE ADDITION


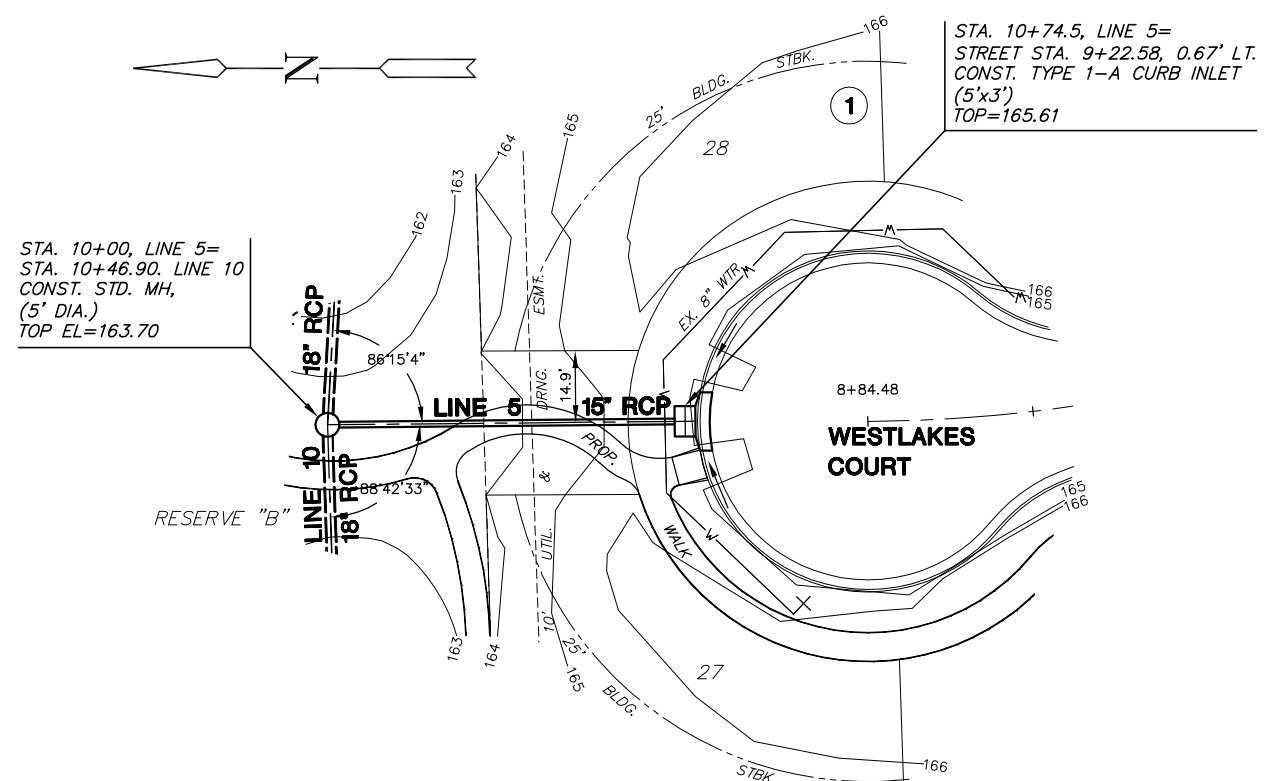


PLAN LINE 5


FOX RIDGE ADDITION

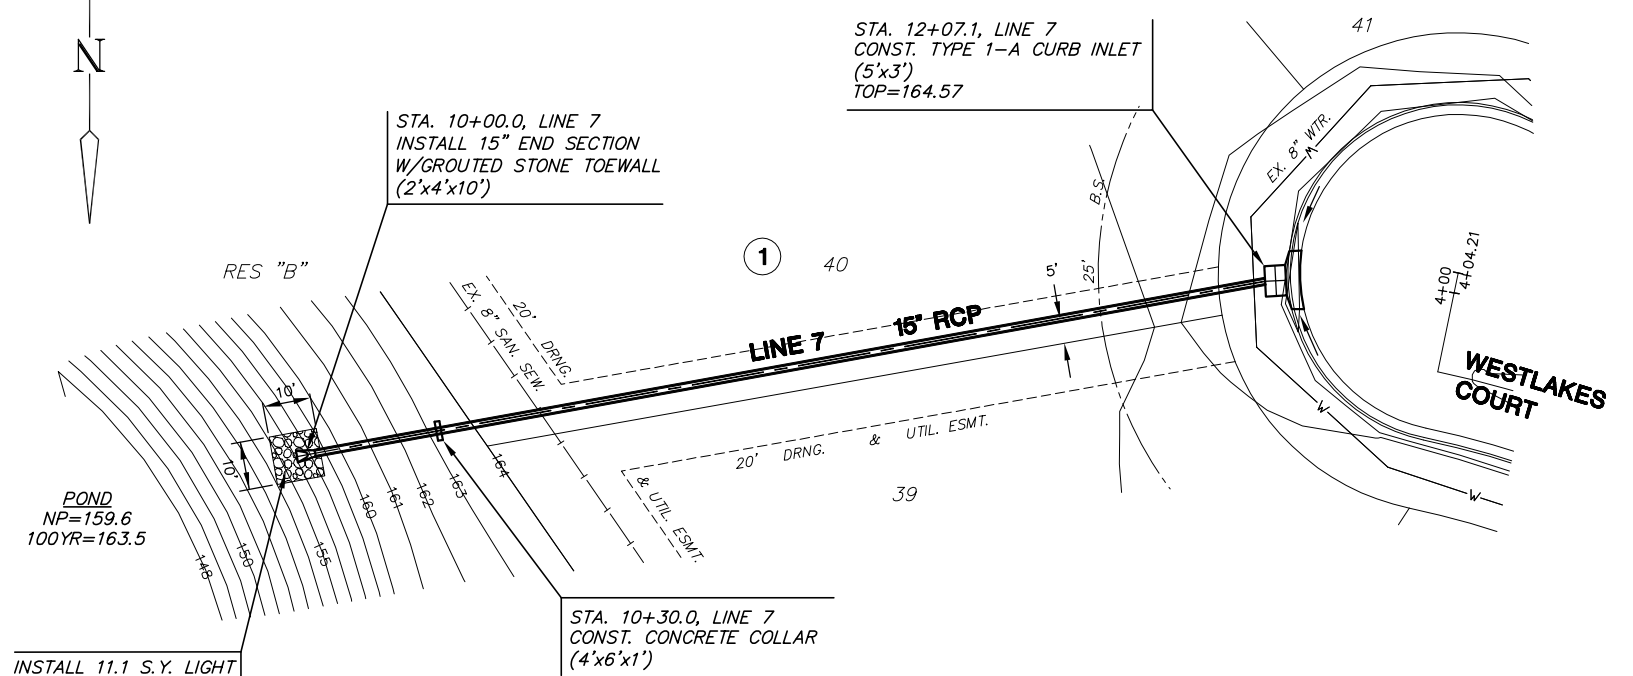

PLAN LINE 7

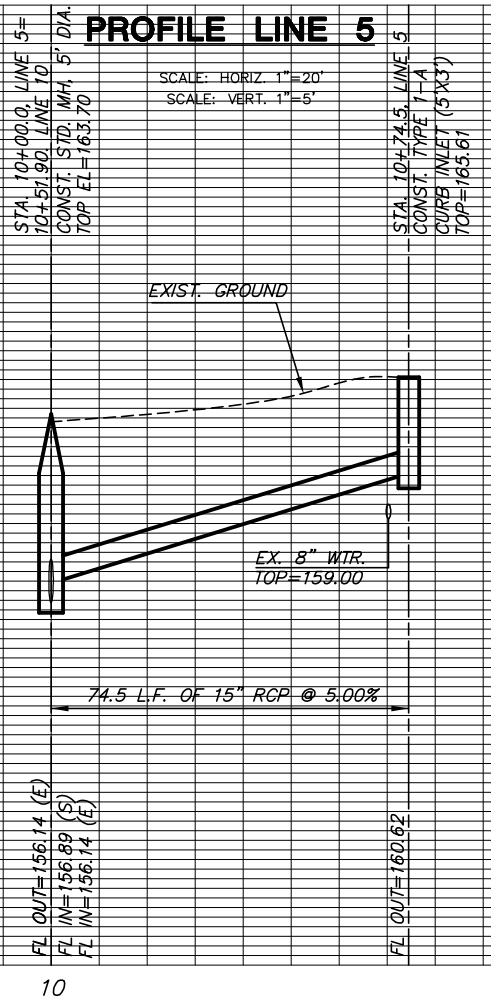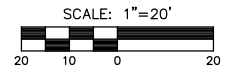

10

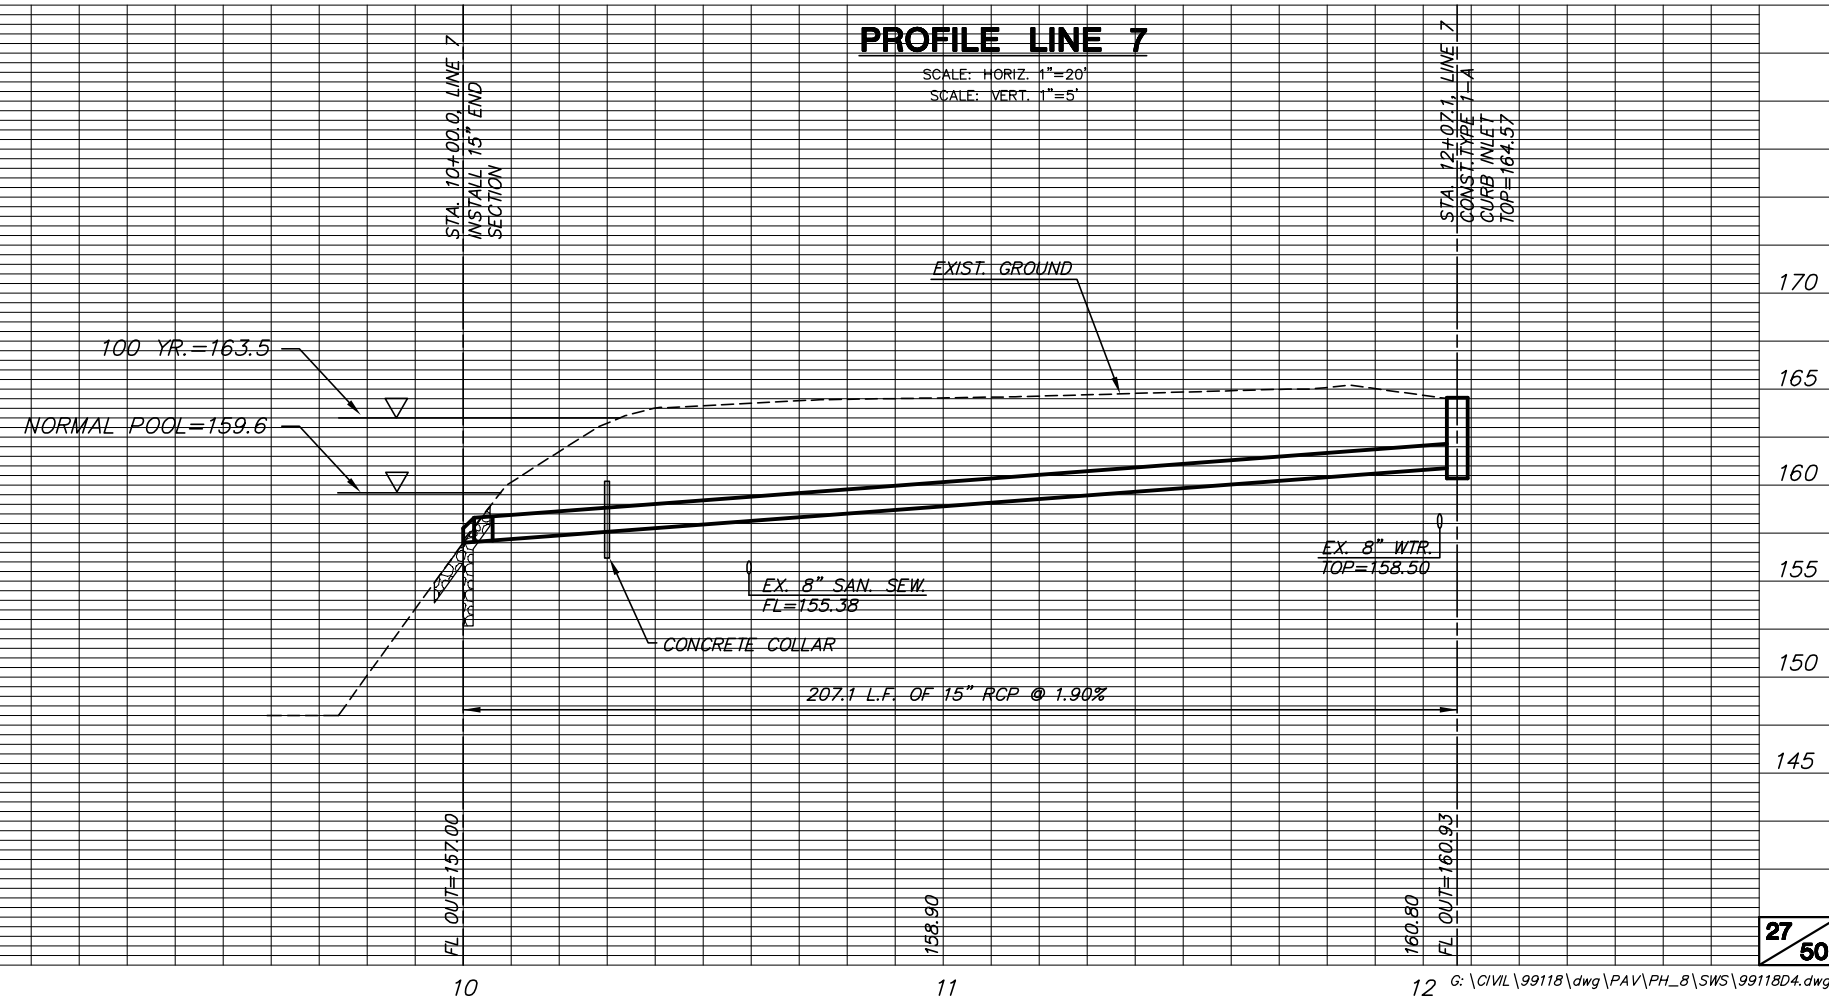

10

11

12