



WESTLAKES PARKWAY

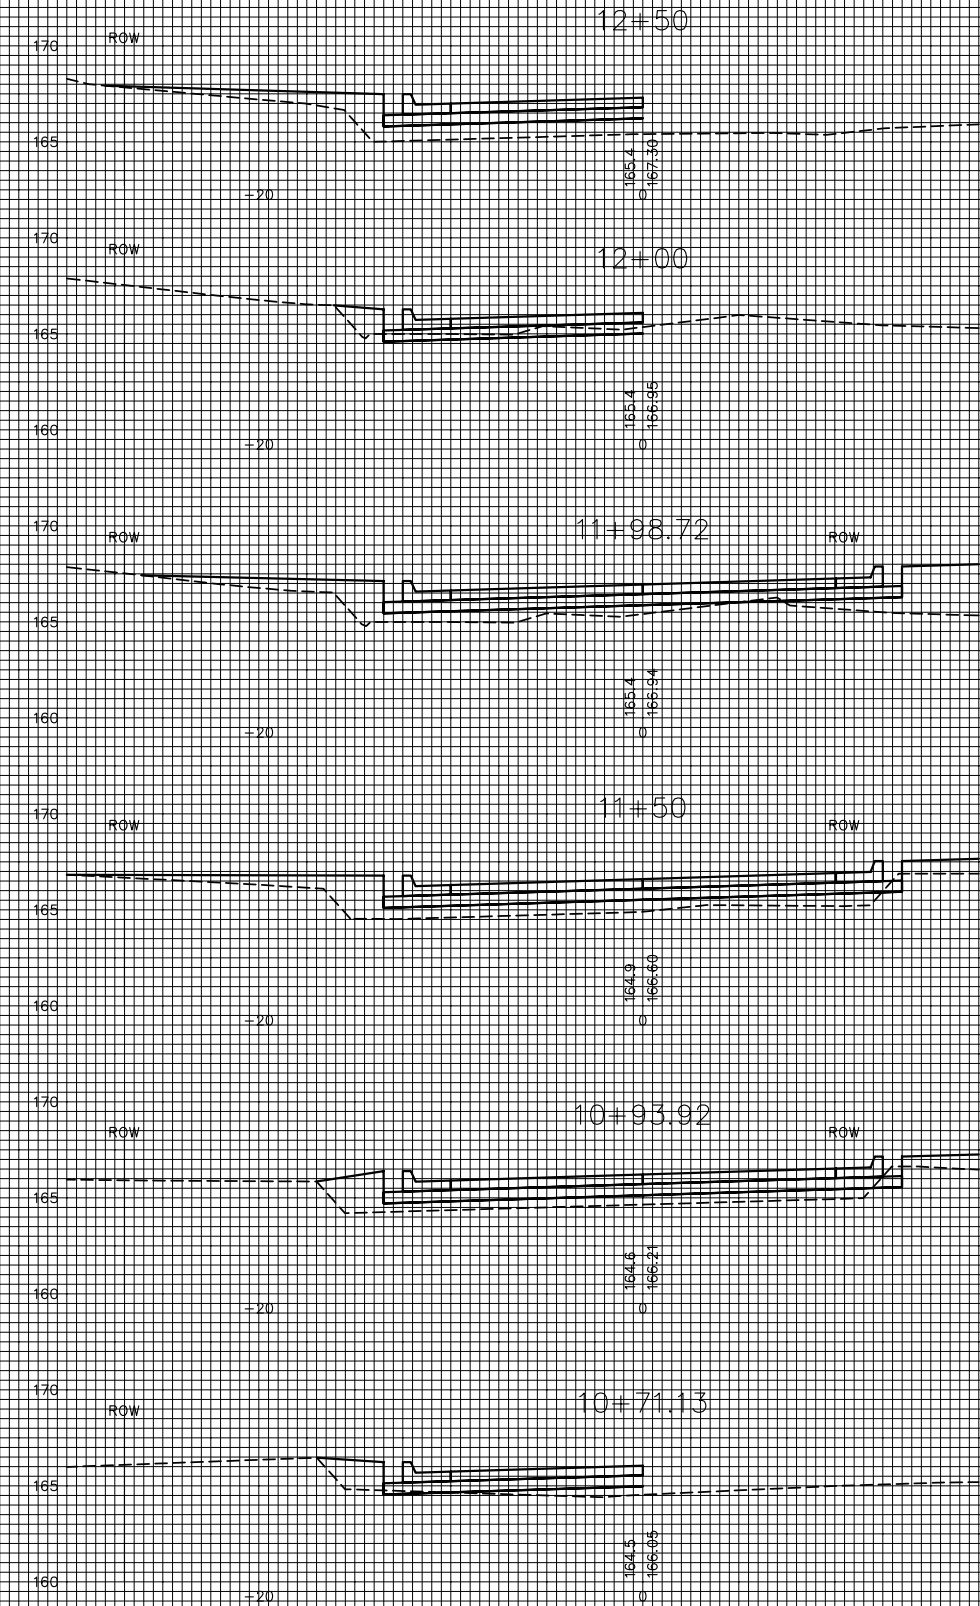

**WESTLAKES PARKWAY
BL #1**

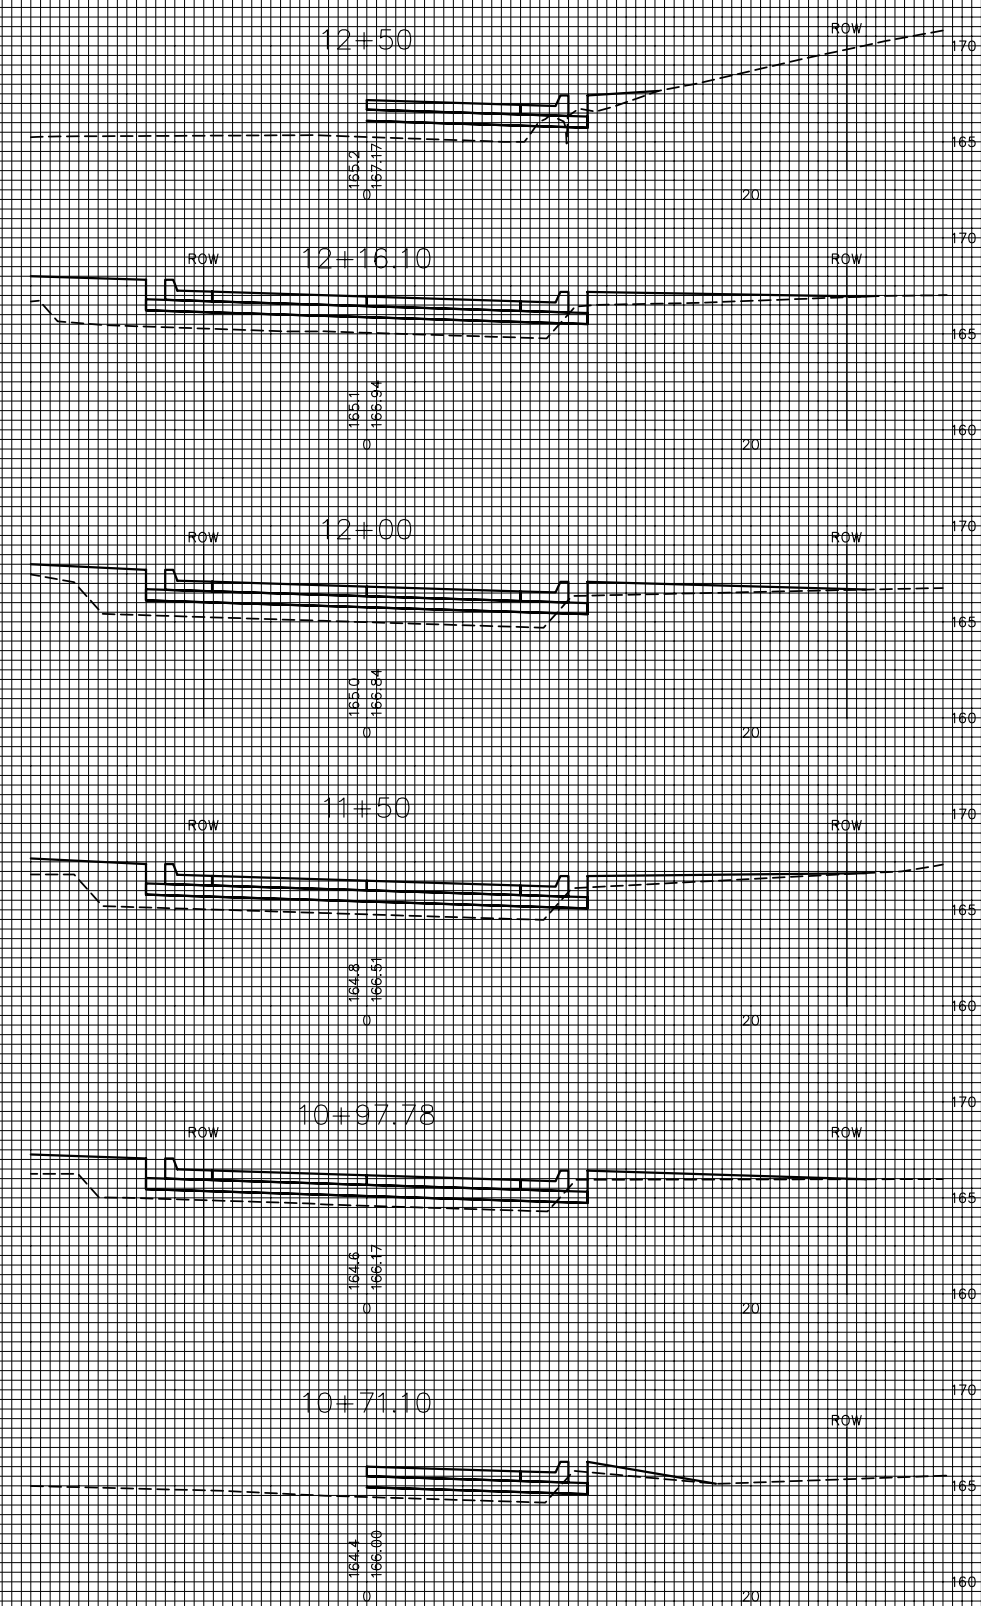

**WESTLAKES PARKWAY
BL #2**