



WATER DISTRIBUTION SYSTEM
KRUG SOUTH ADDITION
PHASE 2

BEND CHART				
NO.	8" BEND	STA.	BL. STA.	OFFSET
①	11.25'	21+28.76	13+50.12	23' LT.
②	11.25'	22+07.96	12+79.43	23' LT.
③	45'	24+71.77	10+39.84	23' LT.
④	22.5'	24+95.51	10+23.05	39.8' LT
⑤	22.5'	25+07.81	10+11.69	44.5' LT
⑥	45'	25+31.19	9+88.31	44.5' LT.
⑦	45'	25+70.84	9+60.27	16.6' LT.
⑧	45'	26+04.41	9+60.27	17.1' RT.
⑨	22.5'	26+25.56	9+60.27	32.1' RT
⑩	22.5'	26+45.56	9+93.71	39.7' RT.

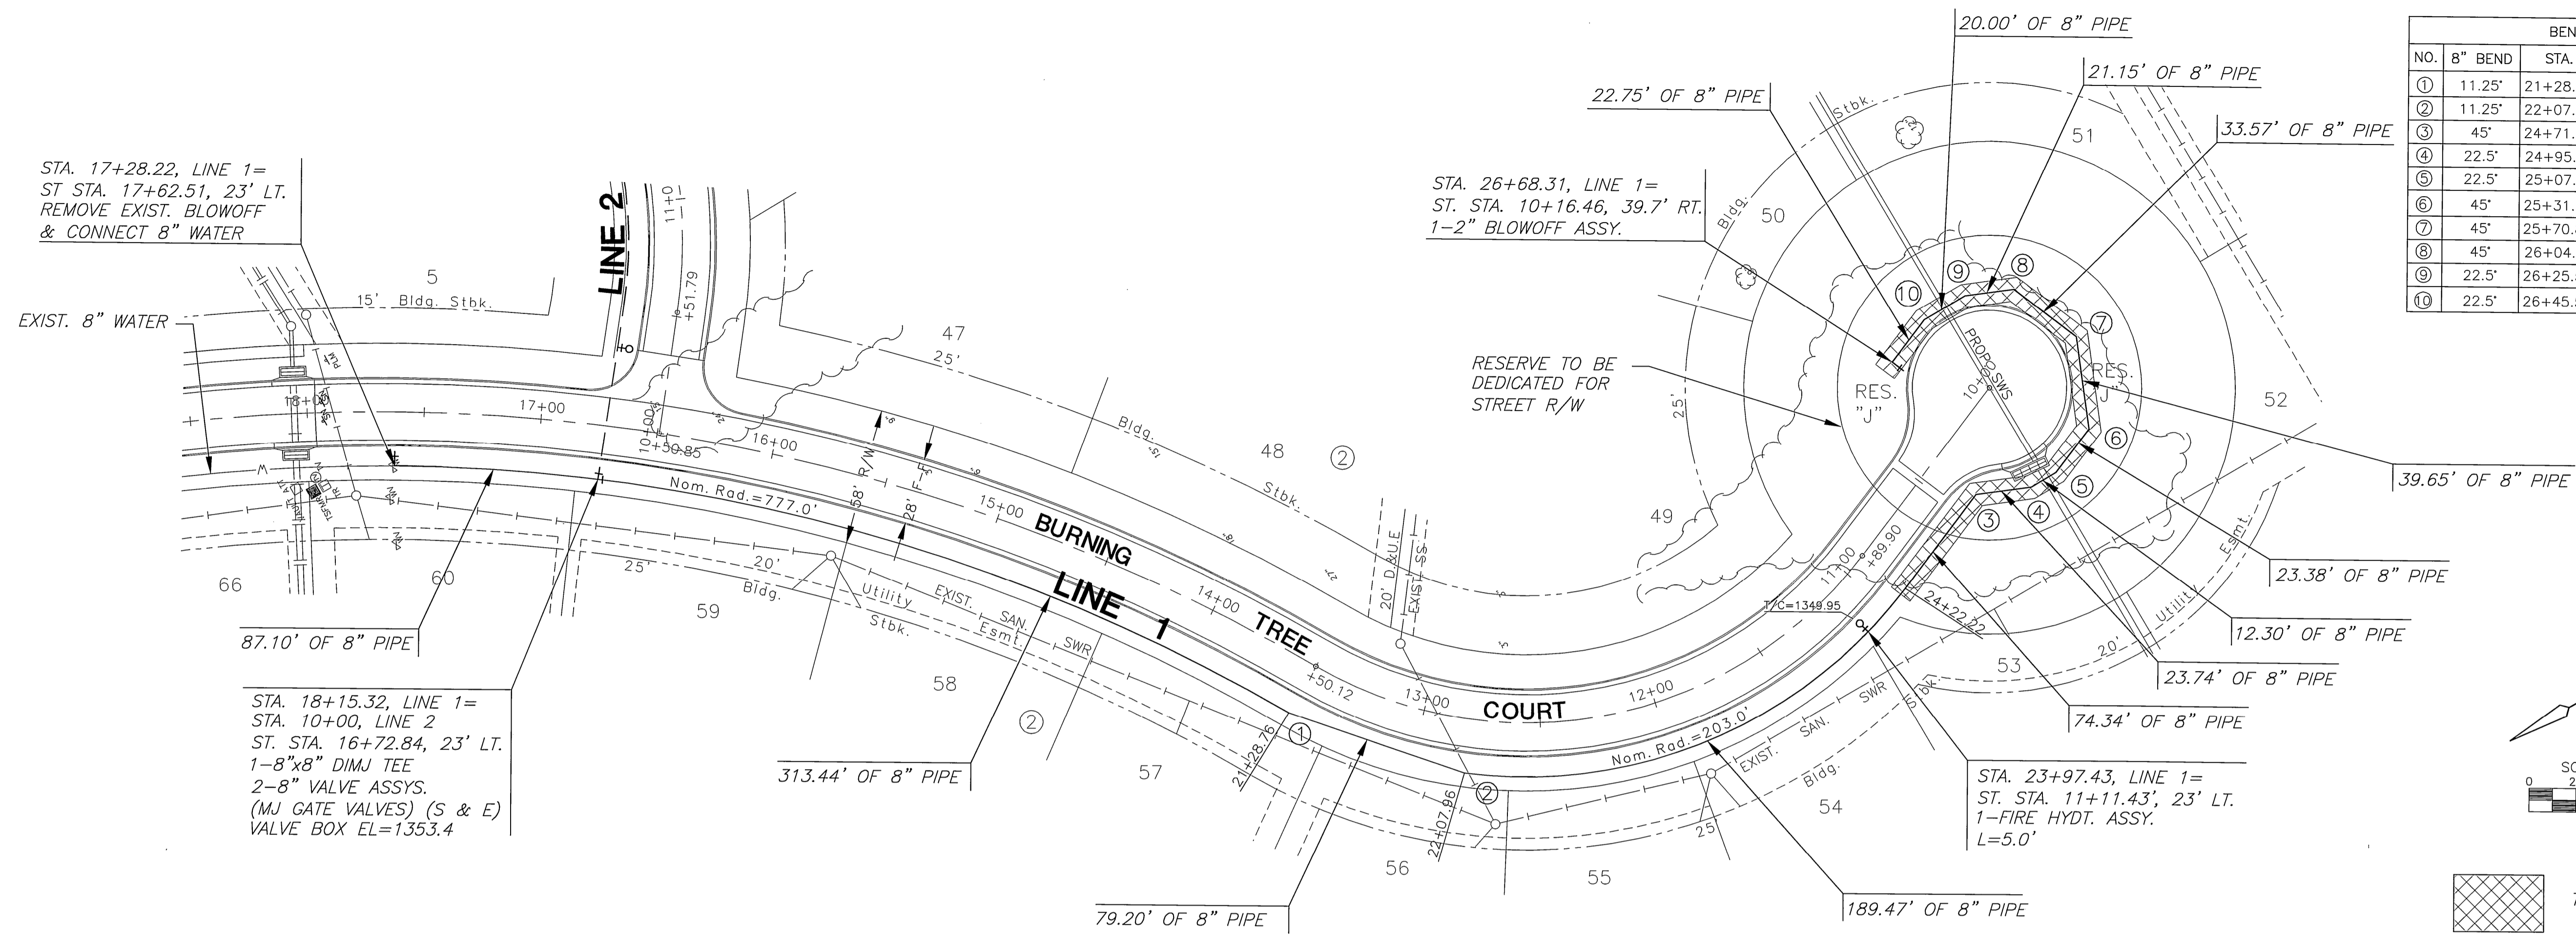

PLAN LINE 1

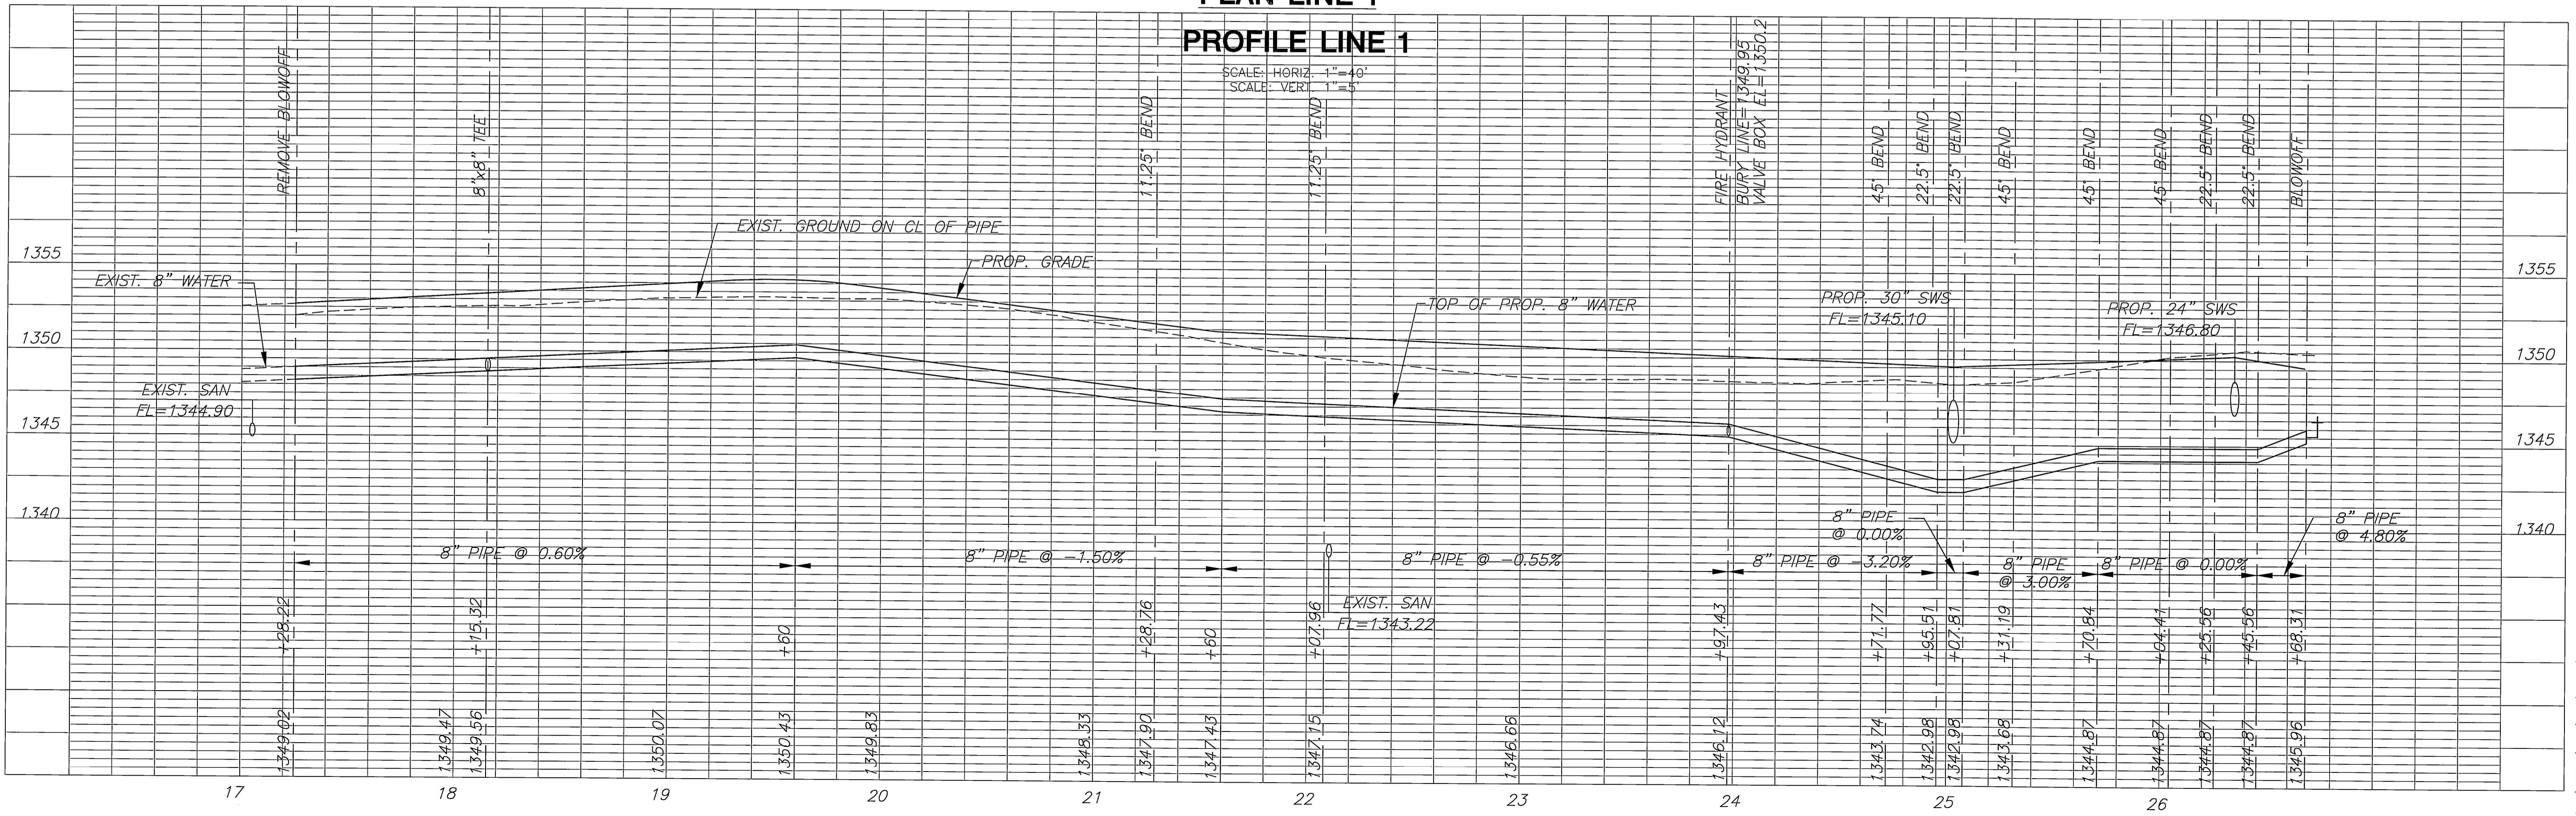

PROFILE LINE 1

LINE 1
SHEET TITLE
448-90278
PROJECT NUMBER

DFL, KKL, GJA
DESIGNED DRAWN CHECKED

ISSUED
April 2012
REVISED

SHEET NO.
3 of 13

PLOTED: Tuesday, April 03, 2012 @ 12:08PM

J:\CIVIL\05281\DWG\WFR\PH_2_05281_LC.DWG