

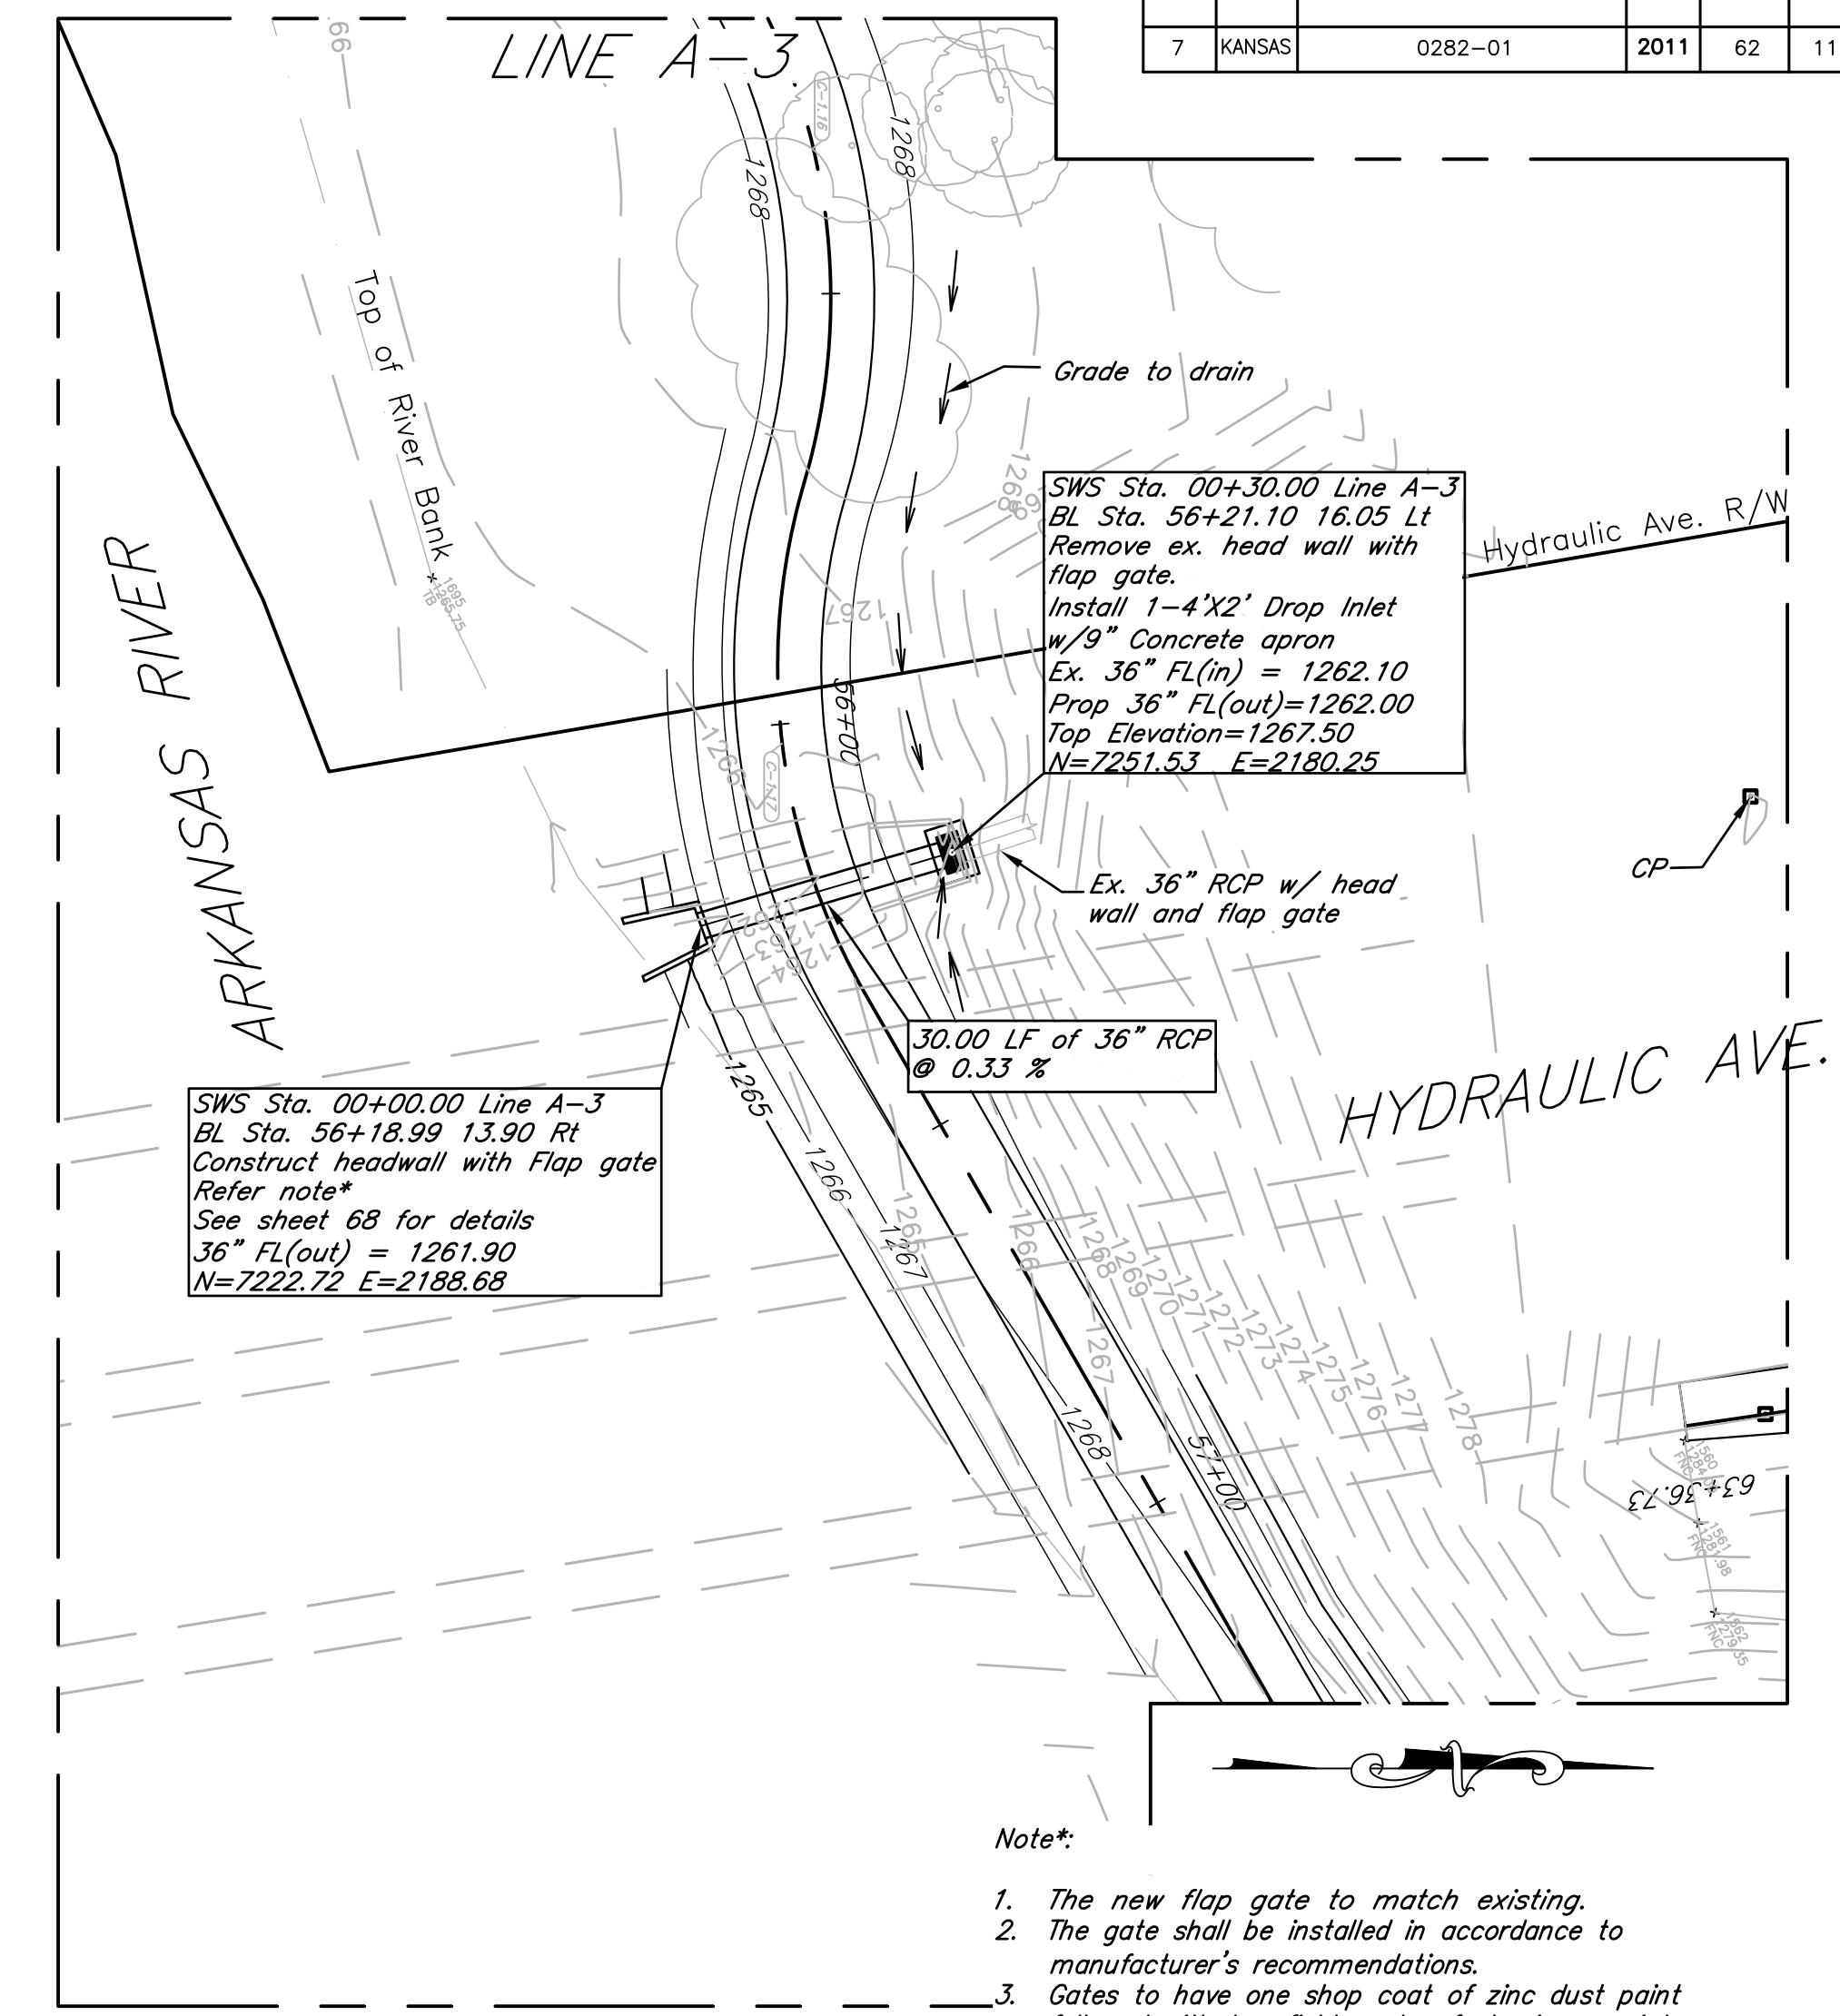
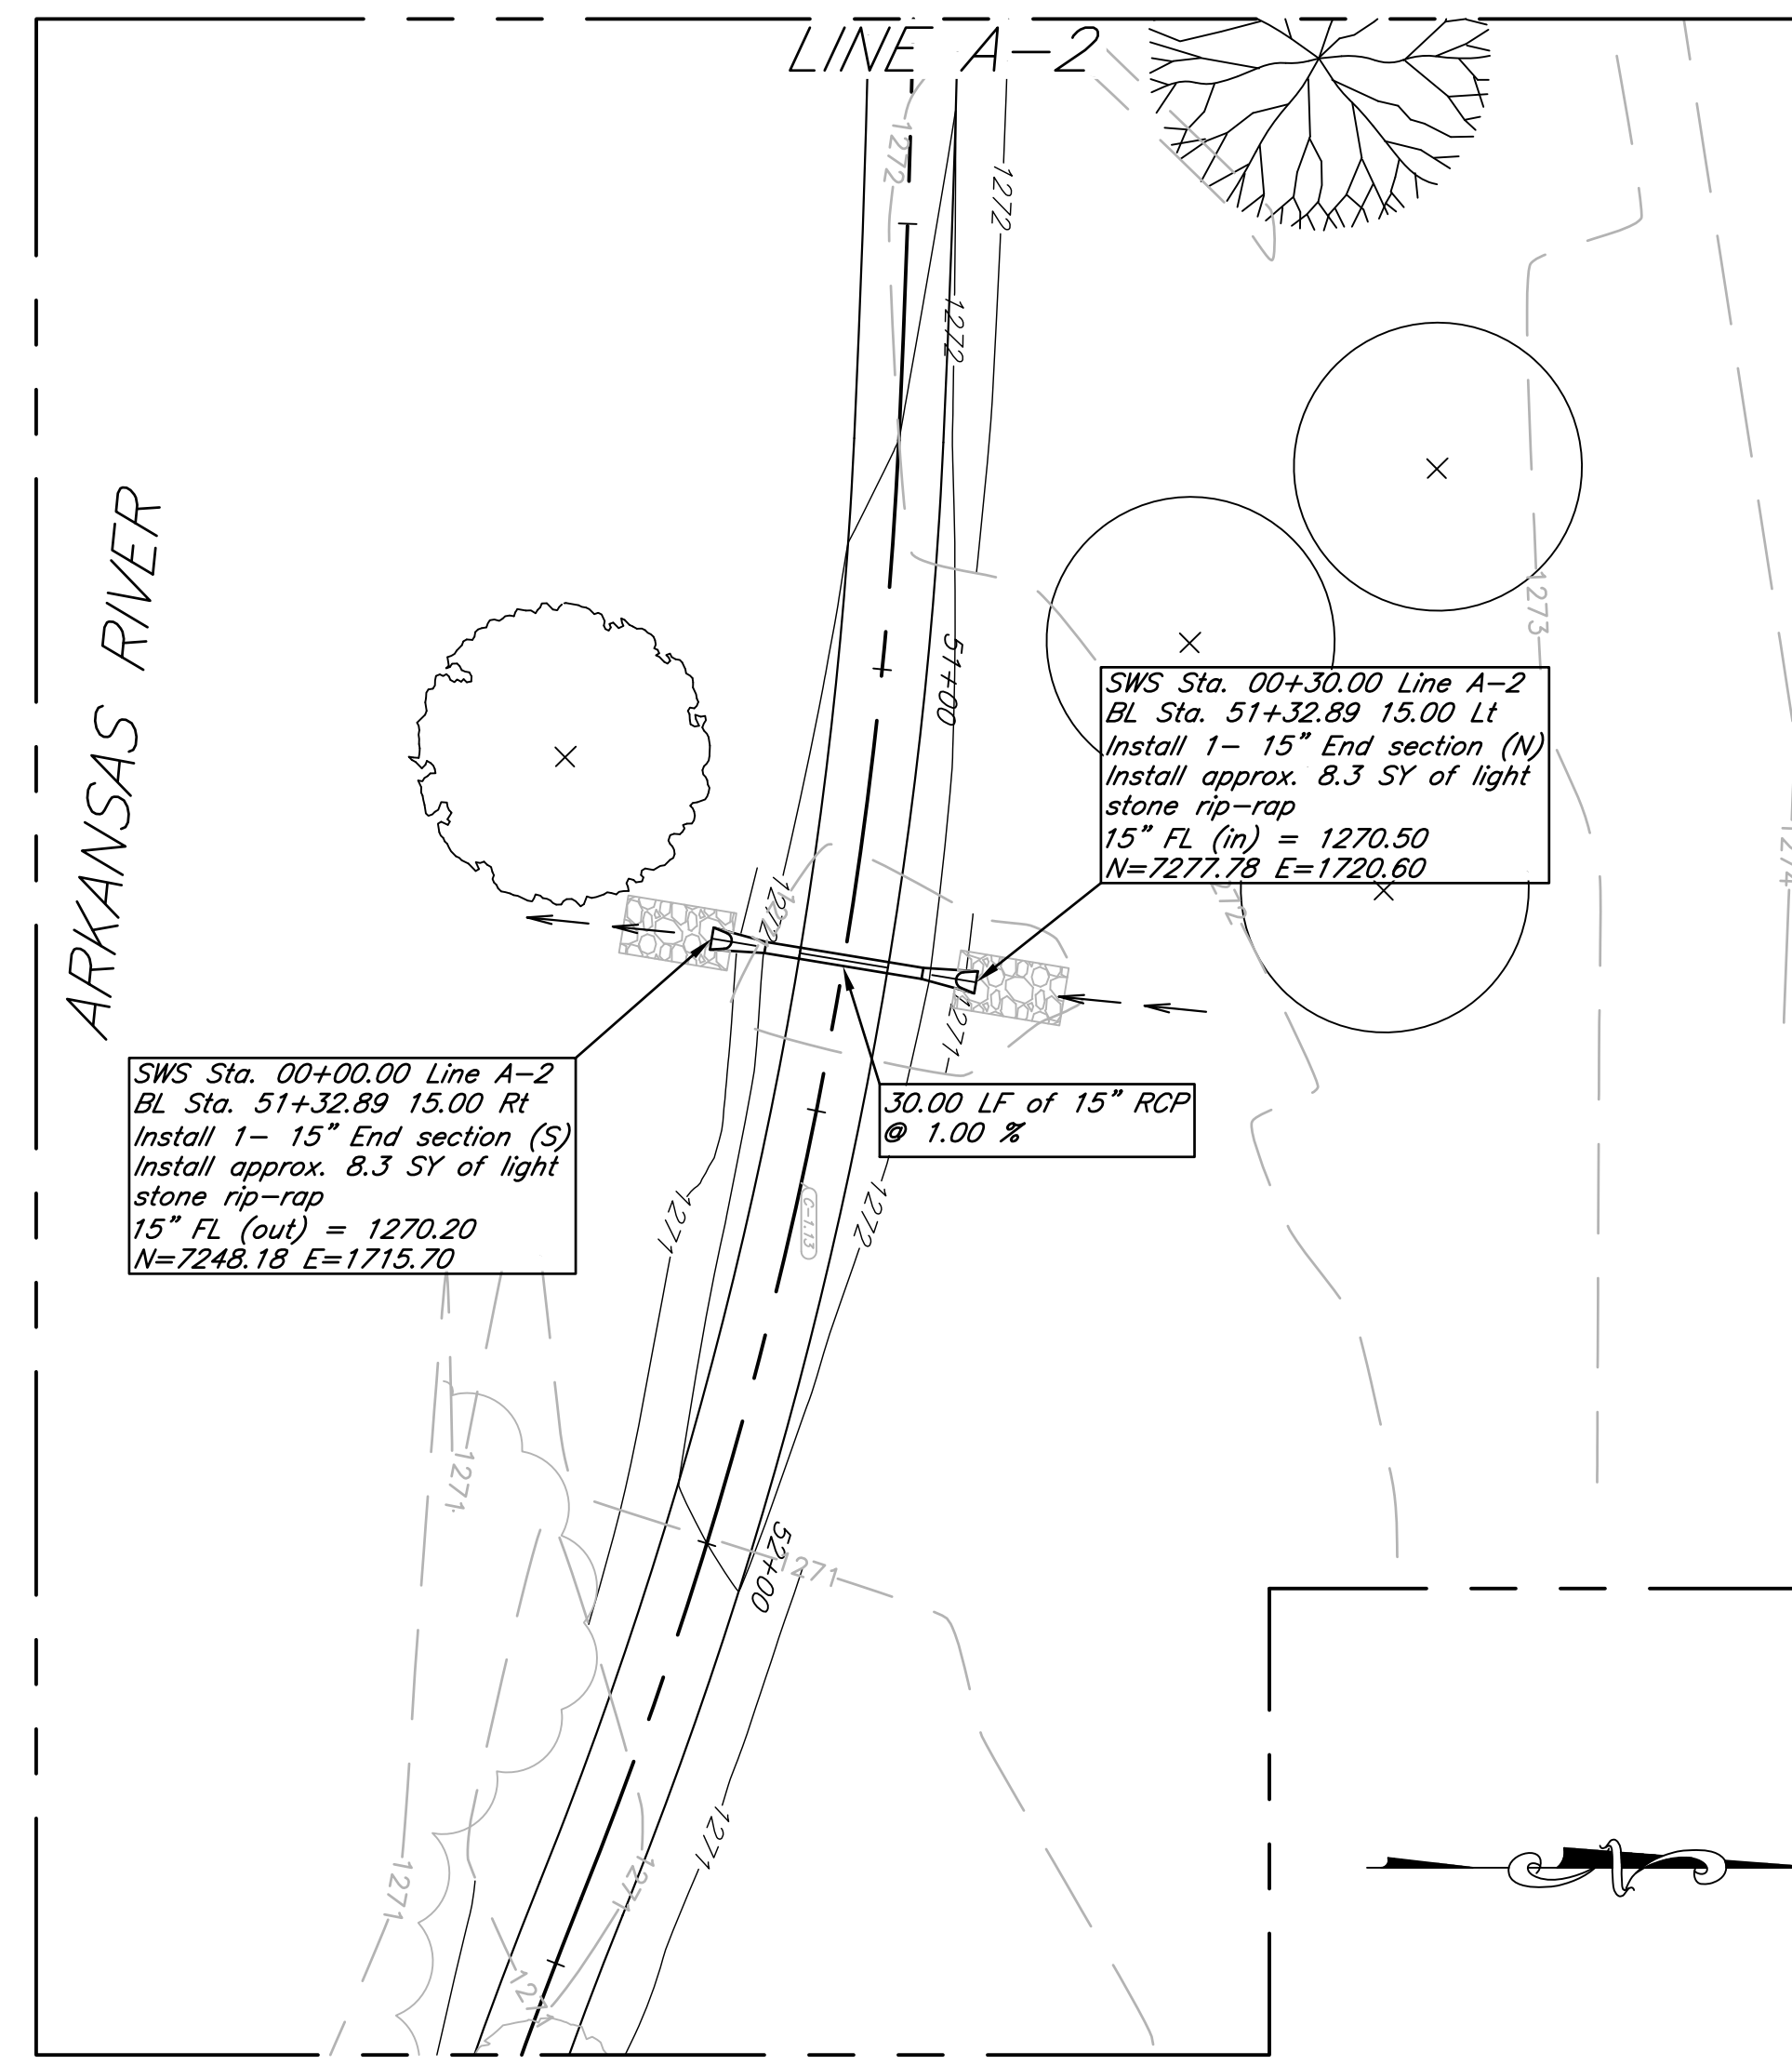
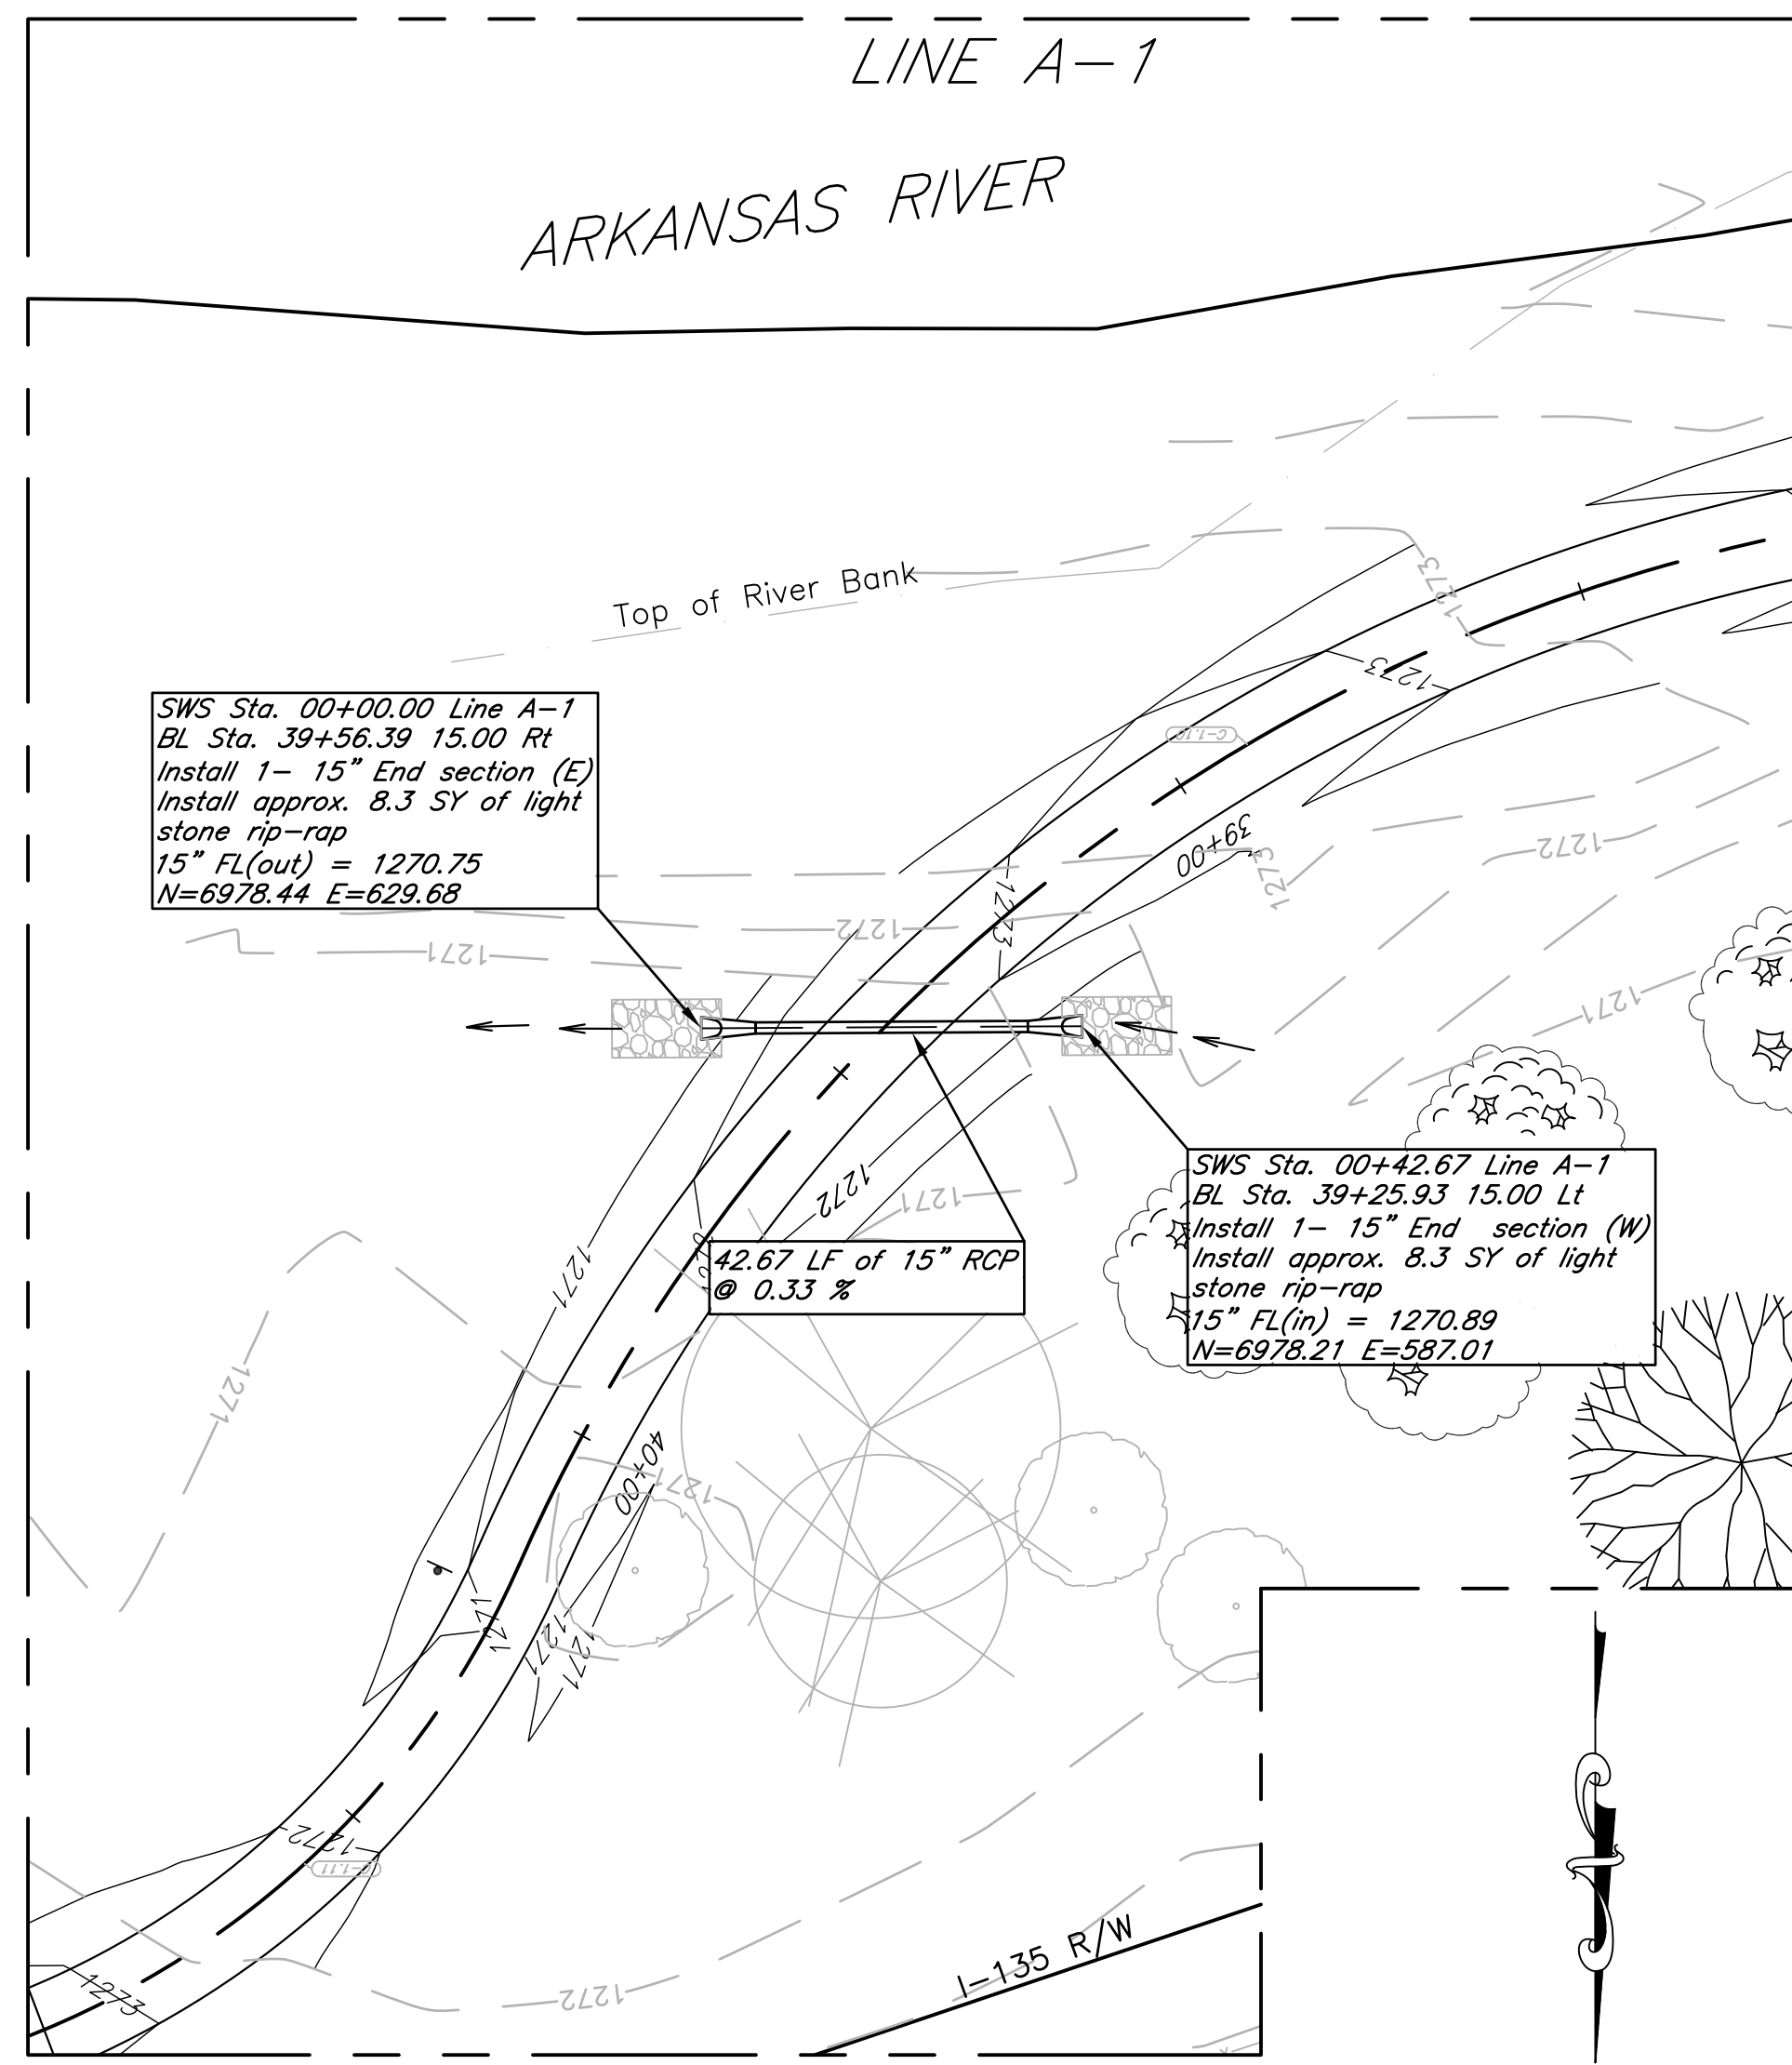
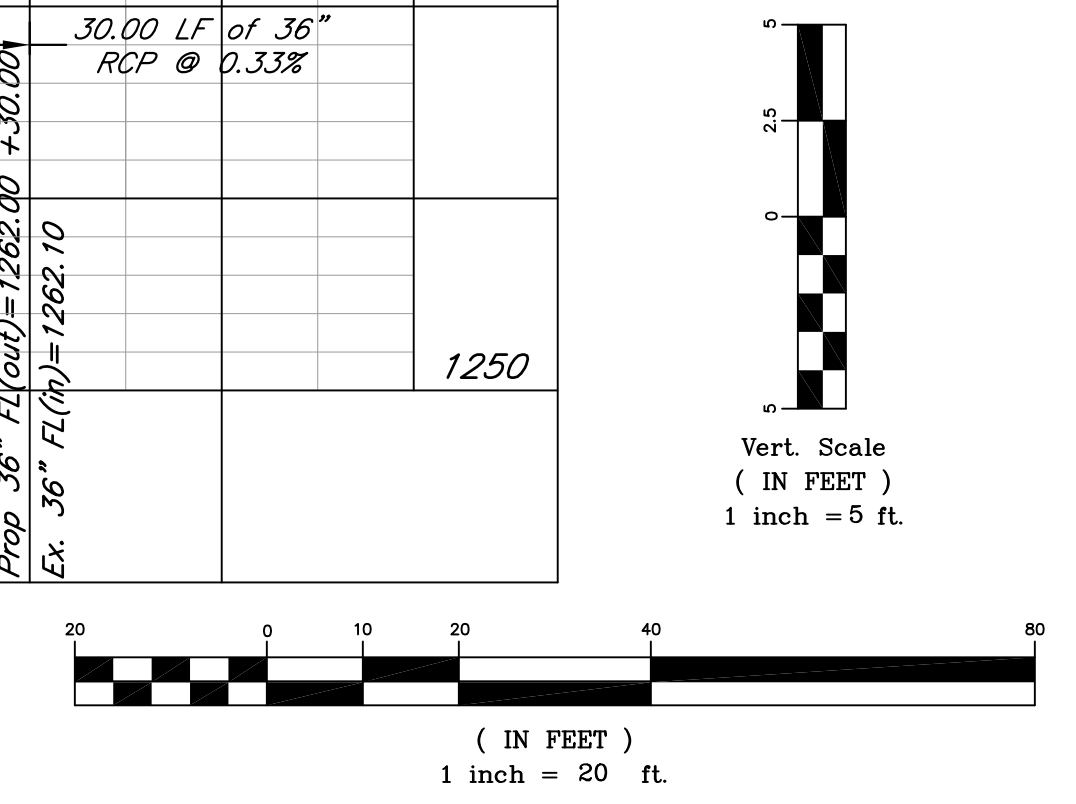
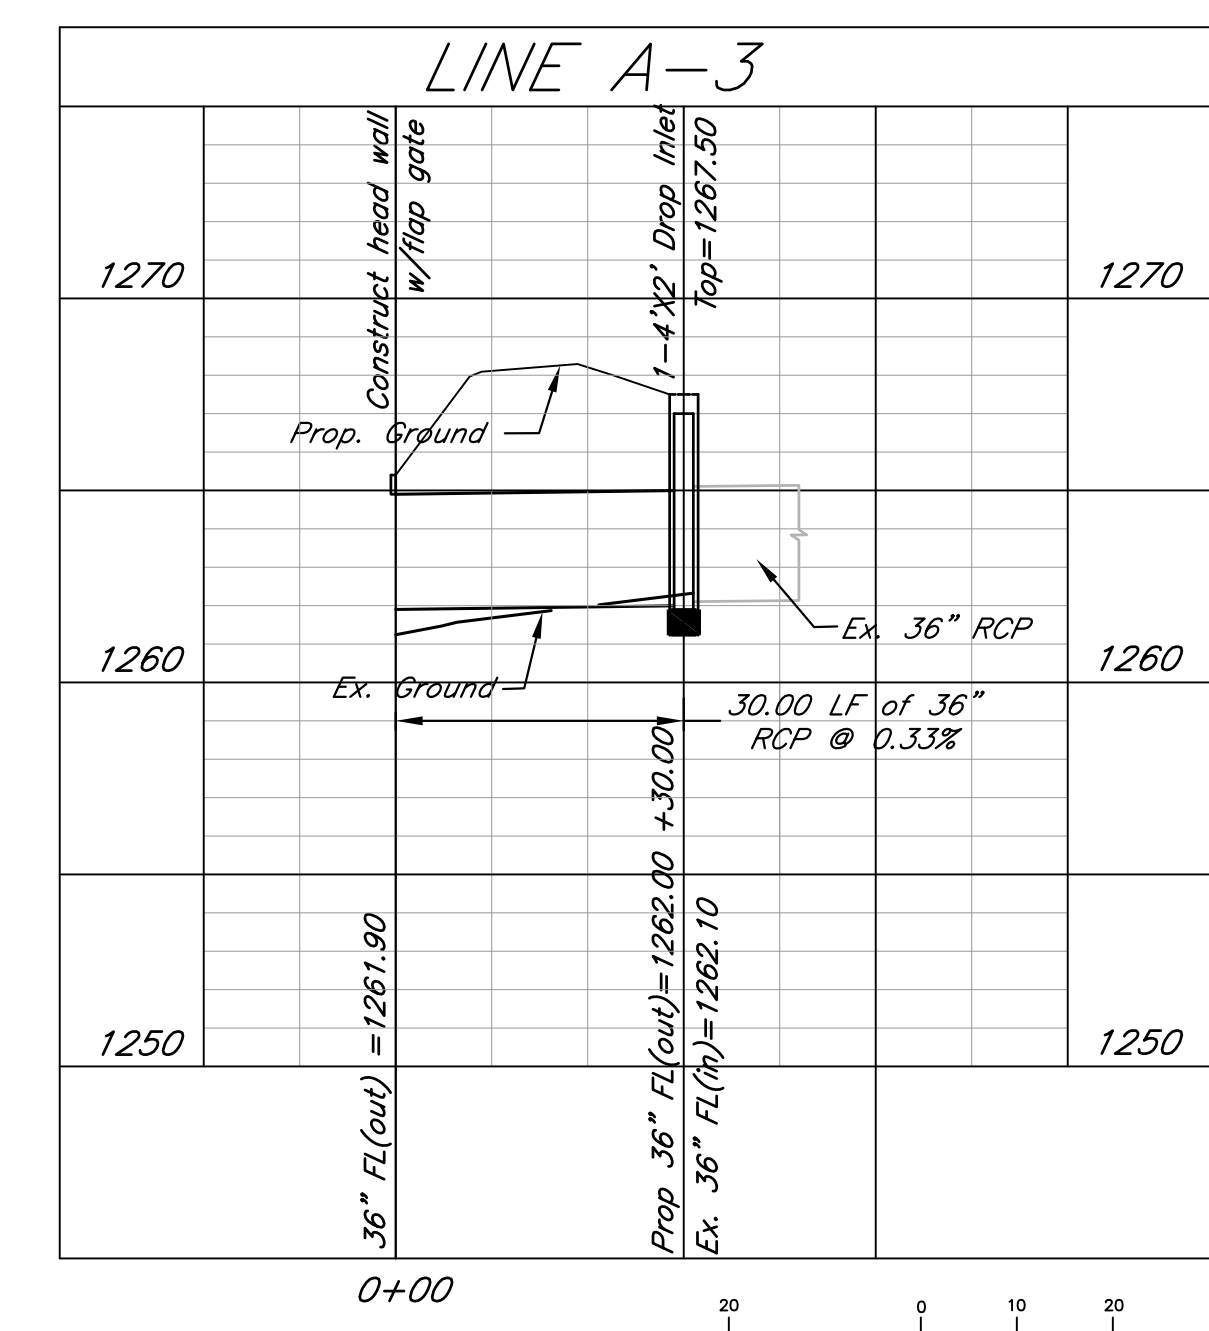


FHWA REG. NO.	STATE	PROJECT NO.	YEAR	SHEET NUMBER	TOTAL SHEETS
7	KANSAS	0282-01	2011	62	112

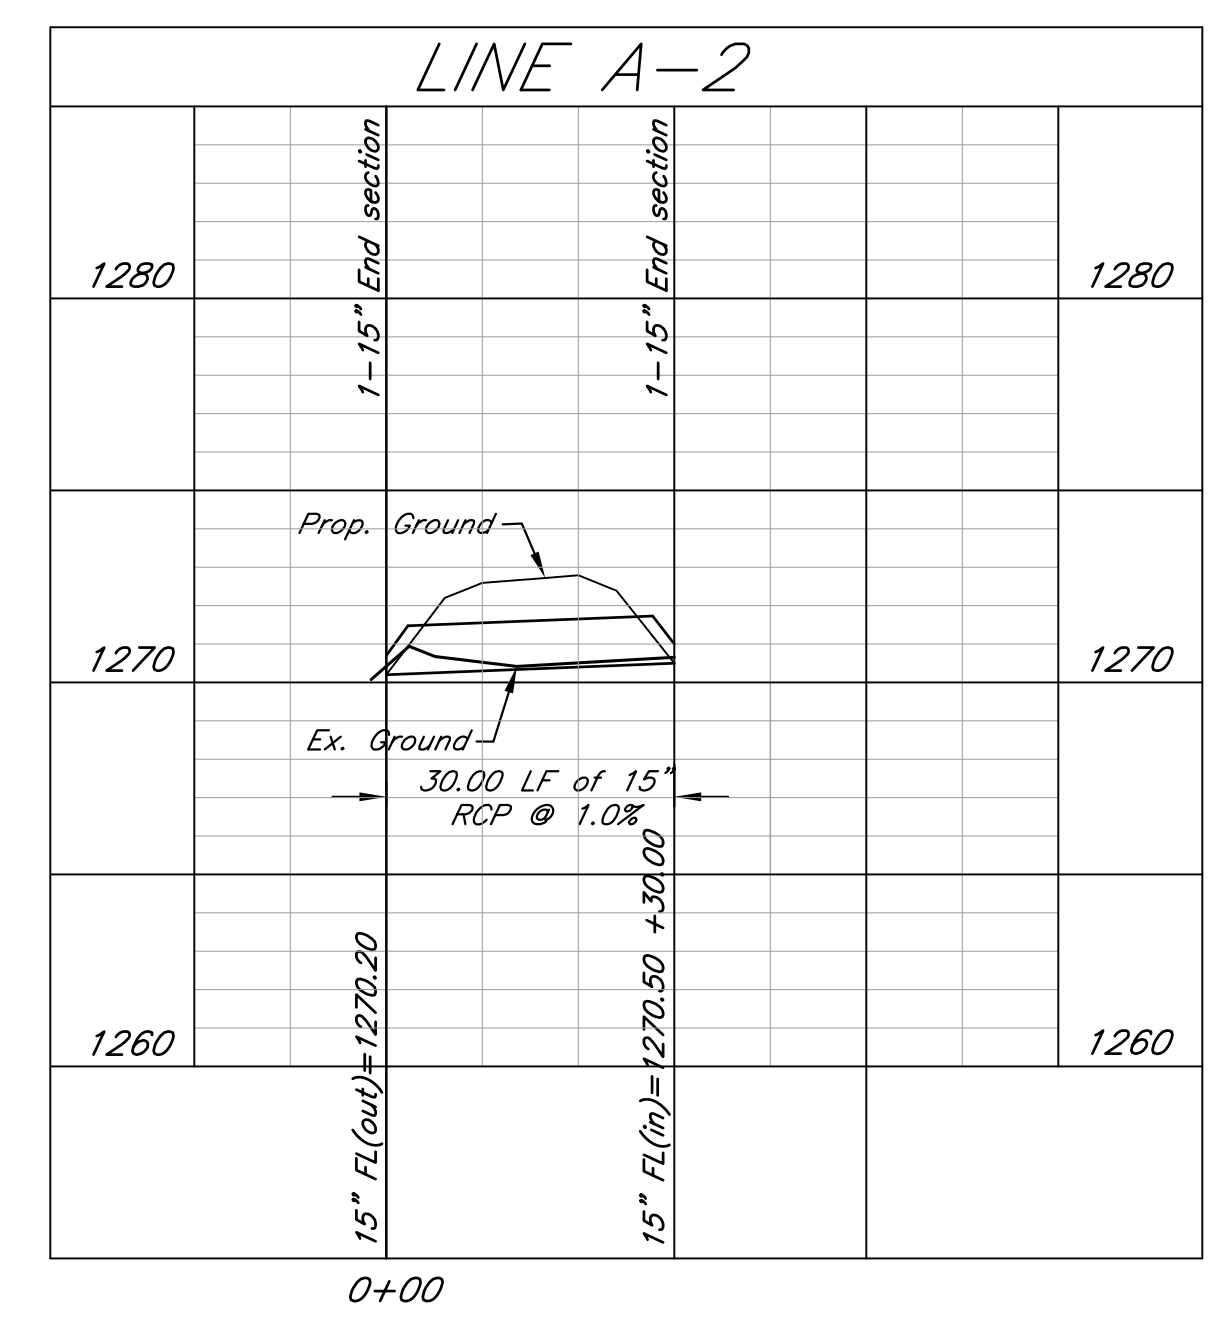

- Note\*:
1. The new flap gate to match existing.
  2. The gate shall be installed in accordance to manufacturer's recommendations.
  3. Gates to have one shop coat of zinc dust paint followed with two field coats of aluminum paint.

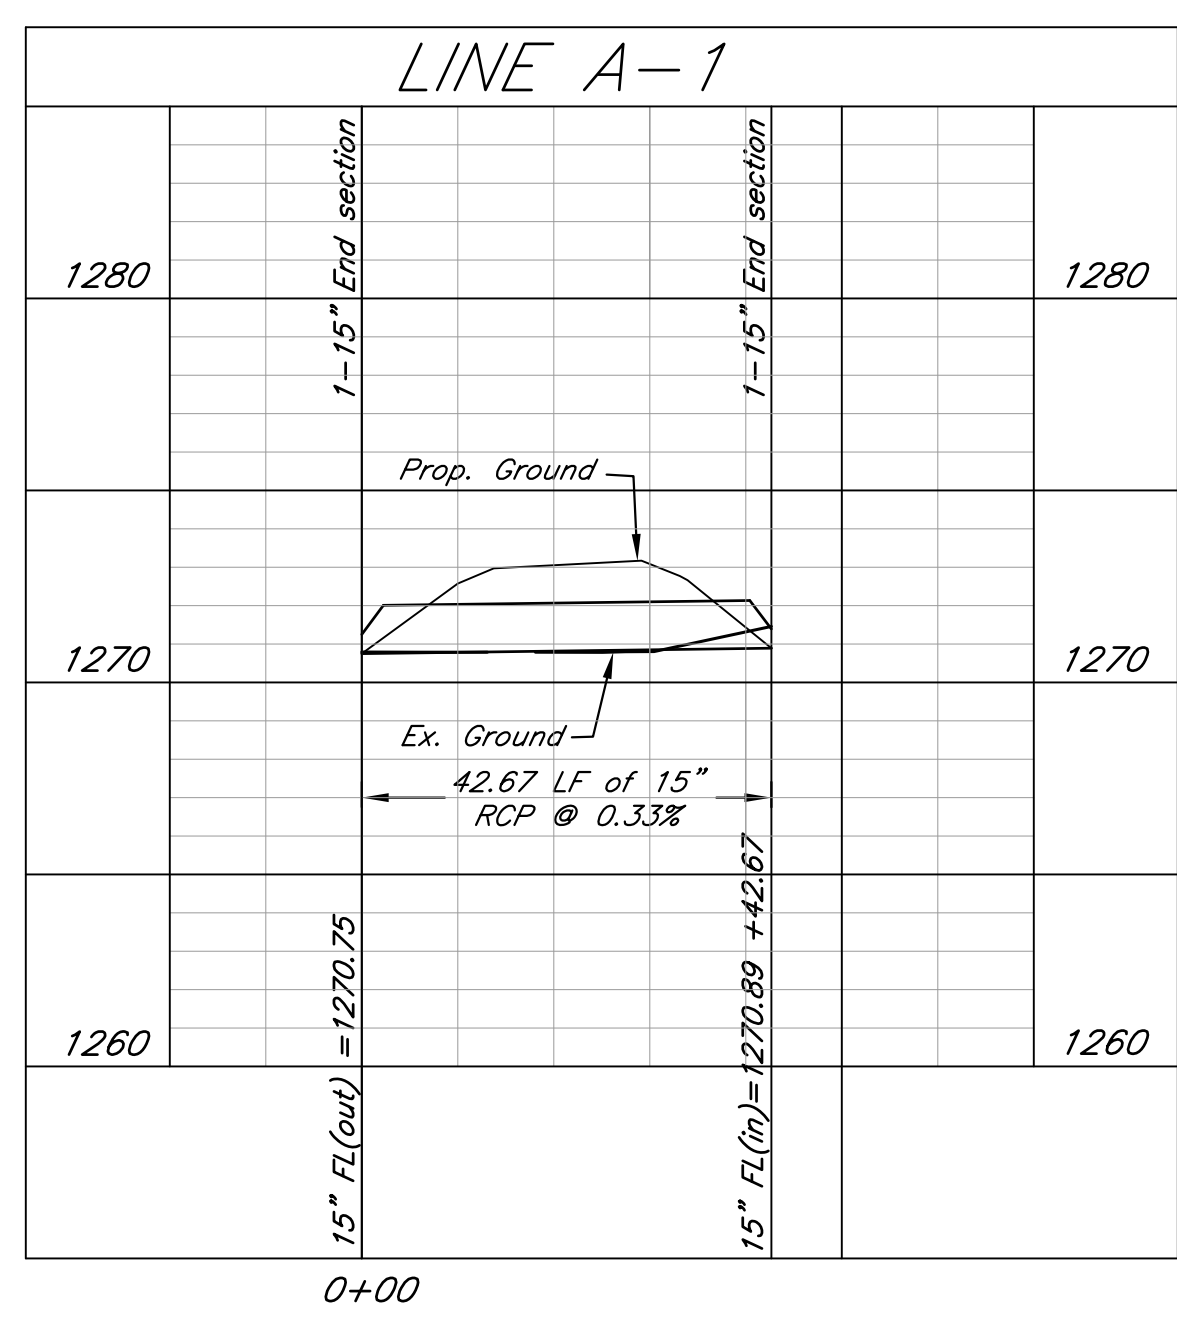

**kemiller engineering**  
316/264-0242  
516 S. Market, Wichita, KS 67202

City of Wichita Bike Path Expansion  
**SWS Line A-1 to A-3**  
Wichita, Kansas

PROJECT NUMBER: 472-84932  
OCA# 707030

KEM NO. 05168	FILE SWS
DESIGN KM	DRAWN CP
DATE 08/2011	REVISED

SHEET 62 OF 112