



CURVE NAME	BEGINNING STATION	BASIC INFORMATION			CHORD INFORMATION	
		RADIUS	DELTA	LENGTH	DEFLECT	LENGTH
C-1.11	40+16.02	100.00'	47°38'45"	83.16'	11°55'55" Lt	80.78'

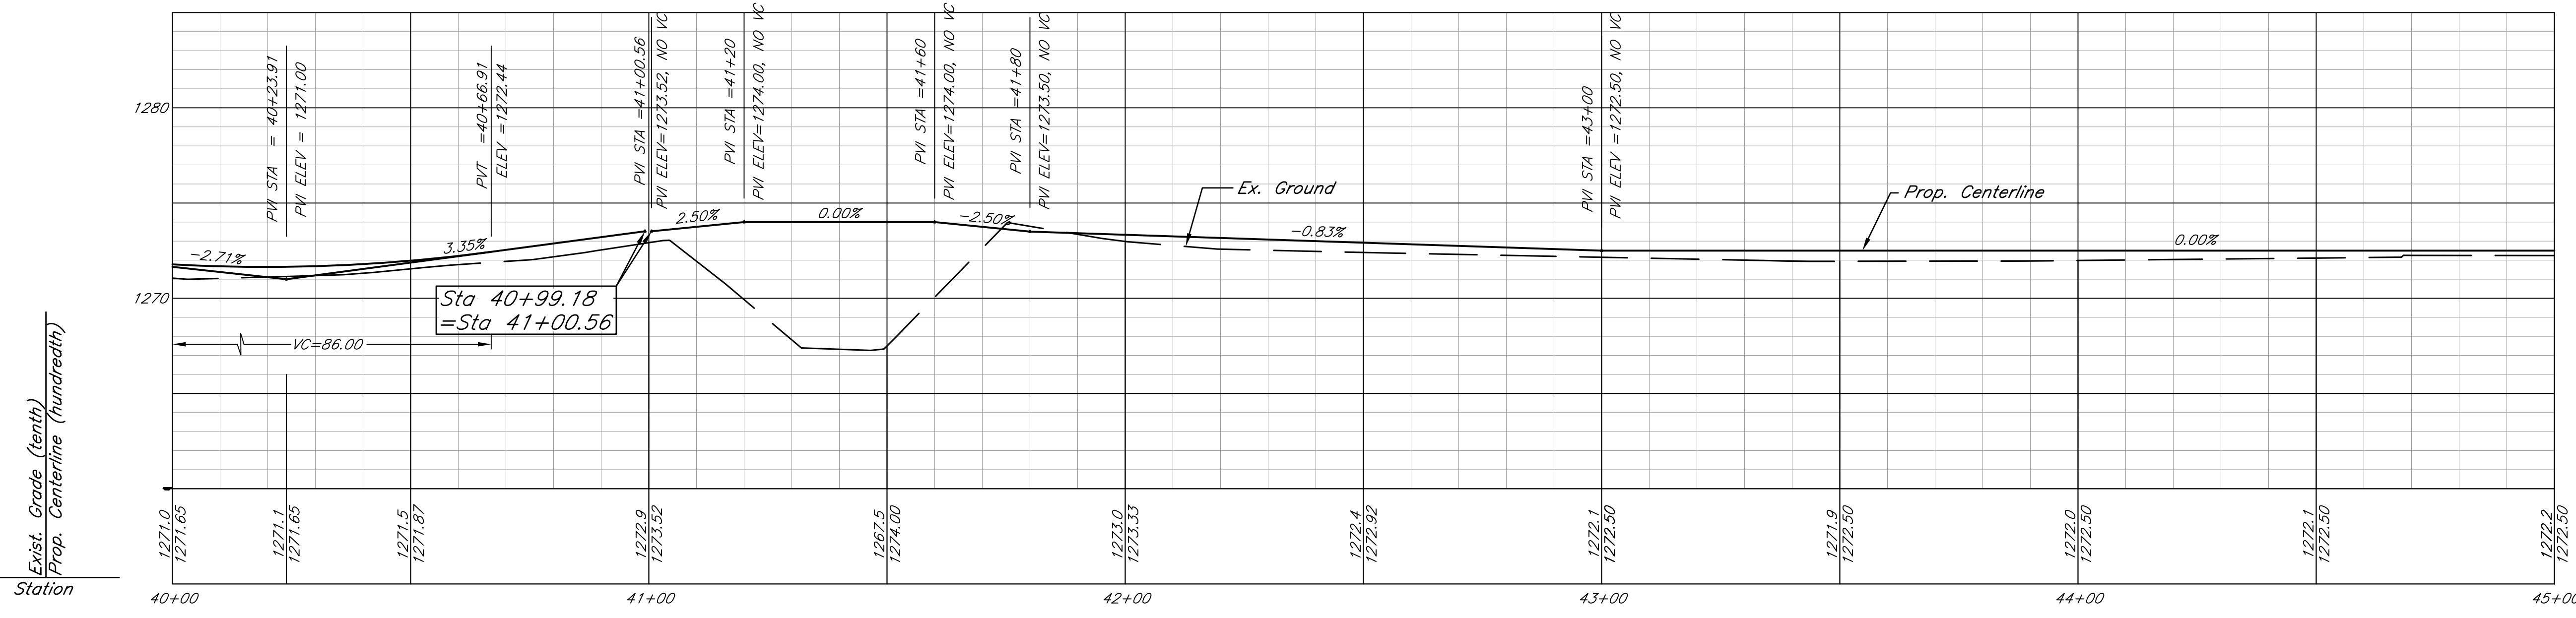

  
 516 S. Michals,  
 Wichita, KS 67202  
 316/264-0242

City of Wichita Bike Path Expansion  
**Sta 40+00 - 45+00**  
 Wichita, Kansas  
 PROJECT NUMBER 472-84932  
 OCA# 707030

KEM NO. 05168	FILE D01
DESIGN KM	DRAWN CP
DATE 08/2011	REVISED

SHEET  
**10**  
 OF  
**112**