

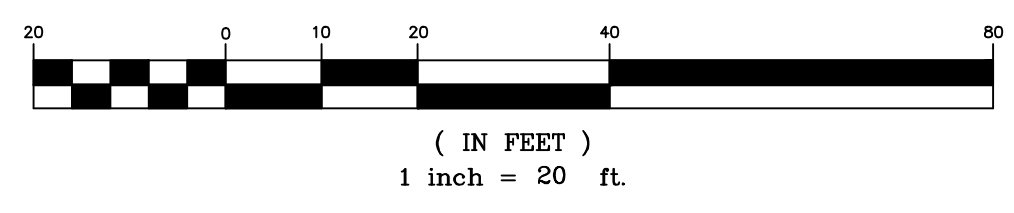


FHWA REG. NO.	STATE	PROJECT NO.:	YEAR	SHEET NUMBER	TOTAL SHEETS
7	KANSAS	0282-01	2011	102	112


MACARTHUR RD. CROSSING  
147+90.13 to 148+61.57

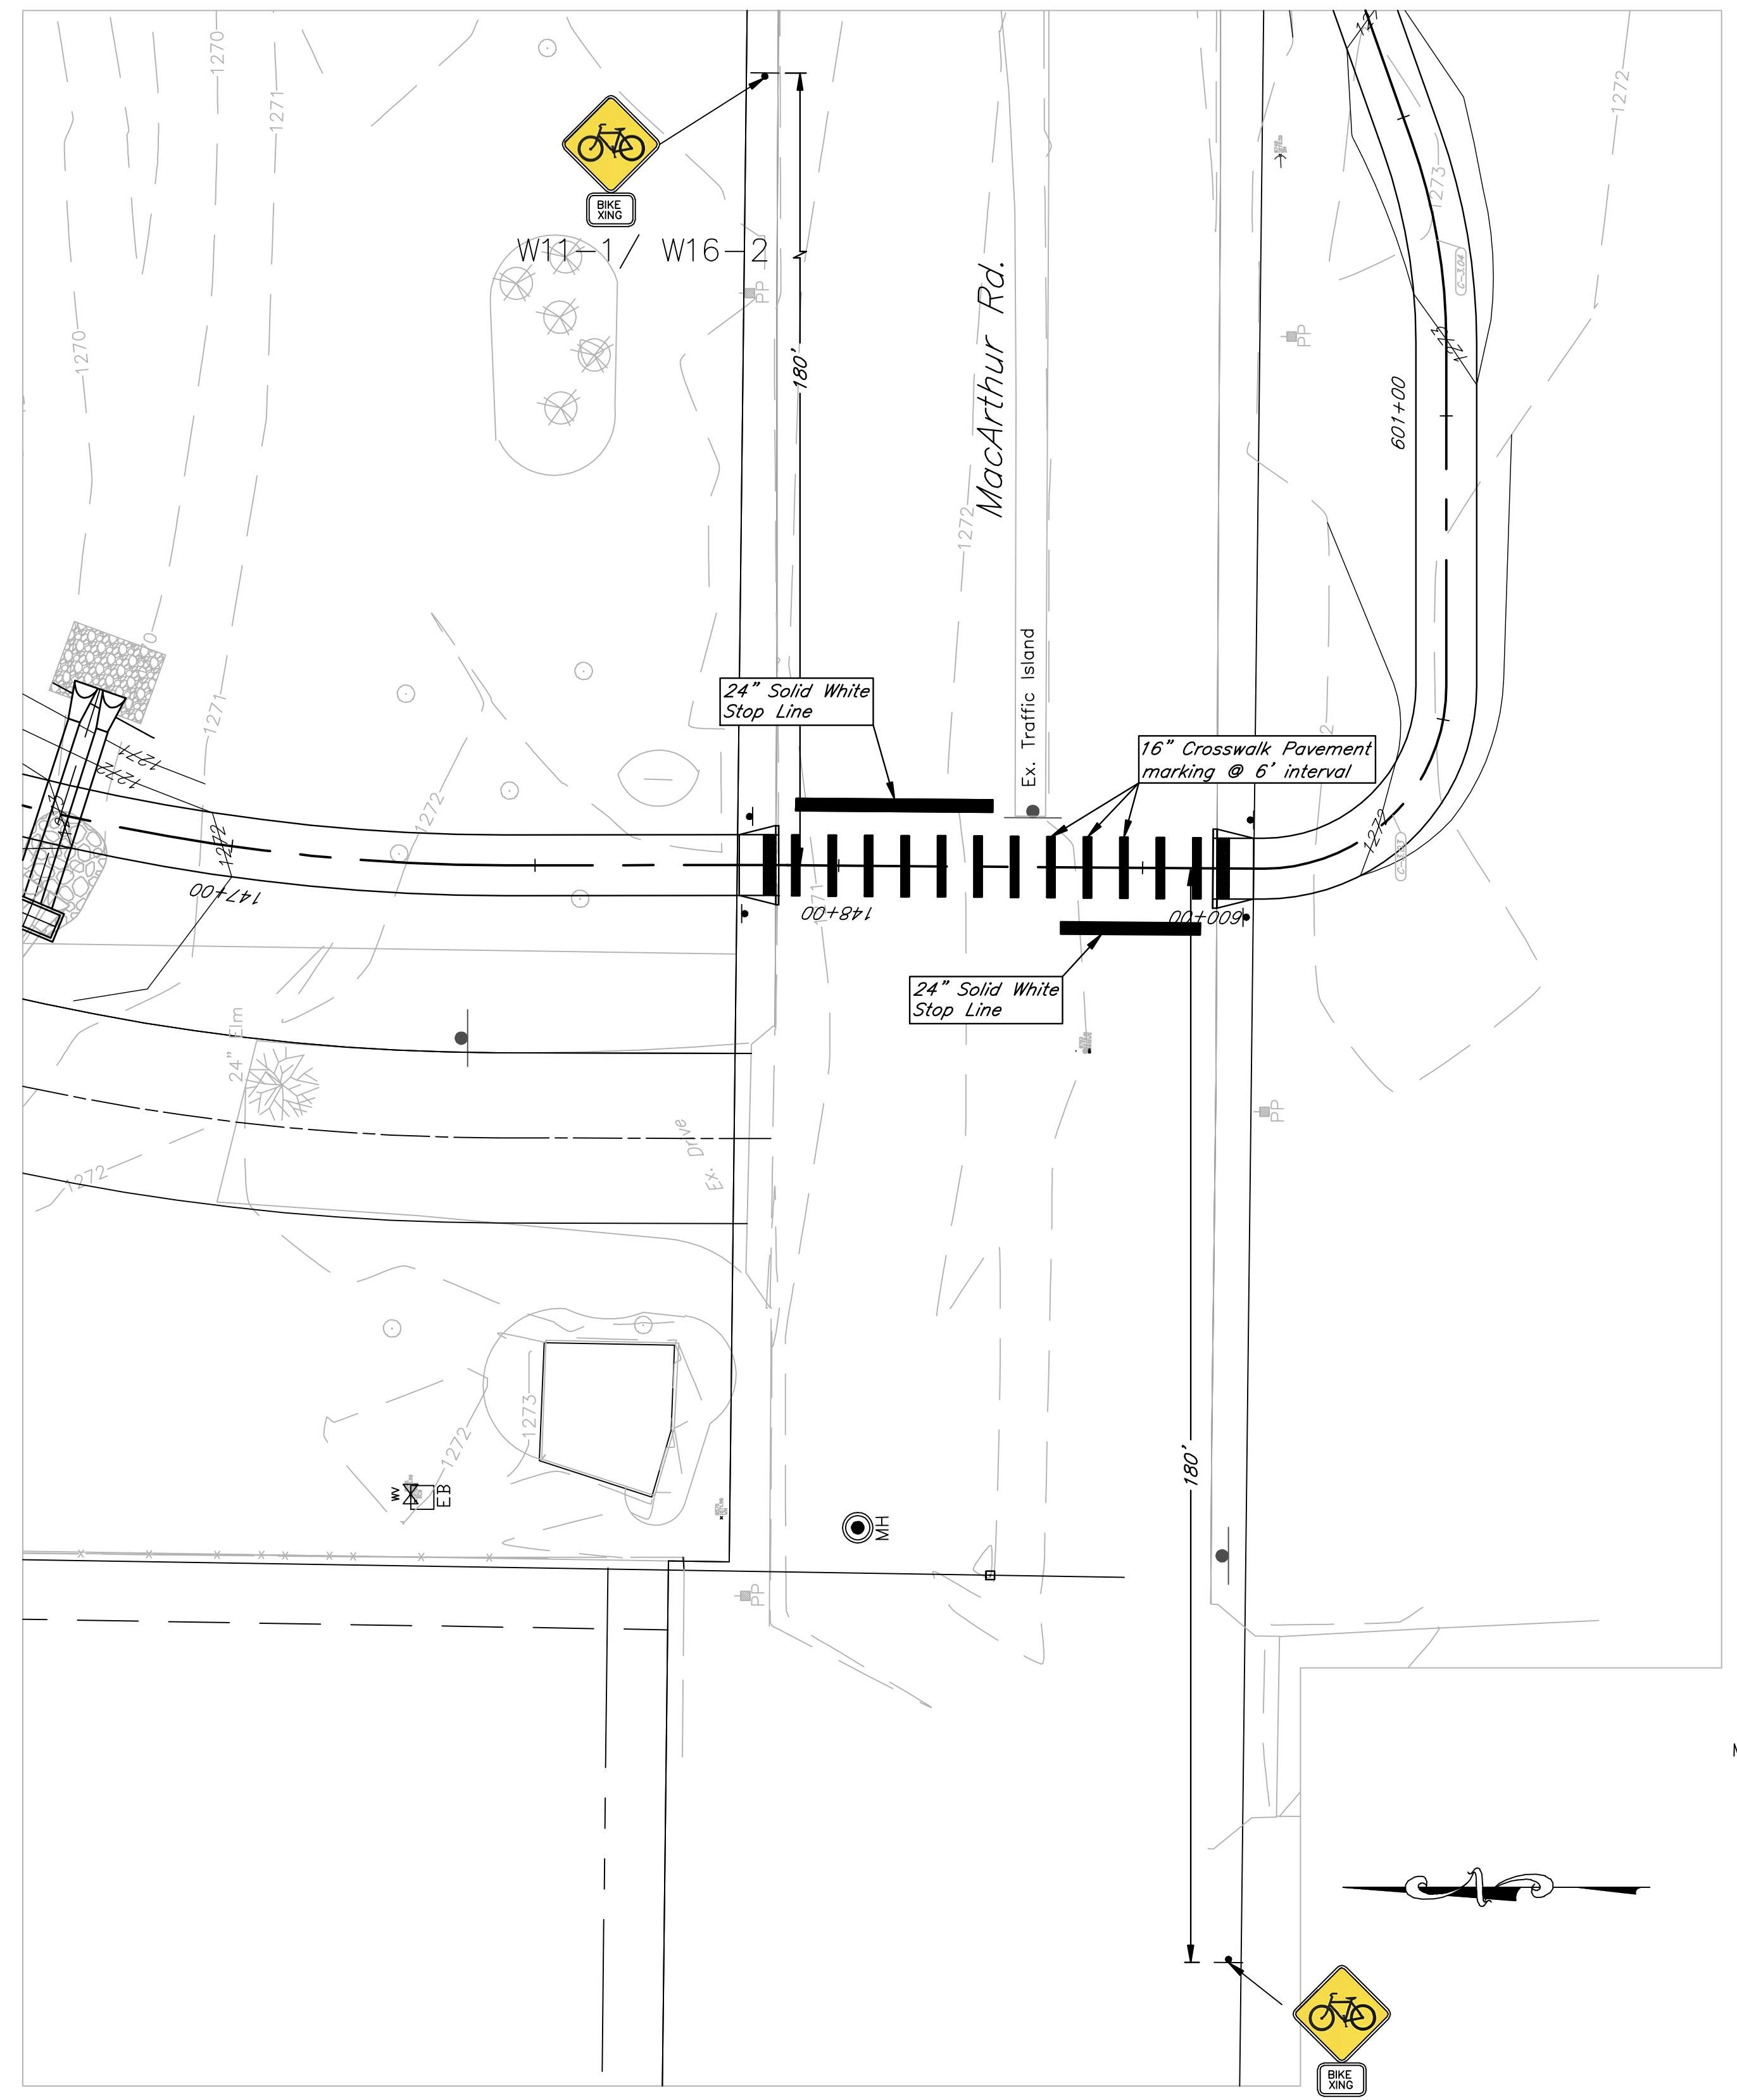

EAGLEWOOD ST. CROSSING  
205+37.10 to 205+72.91

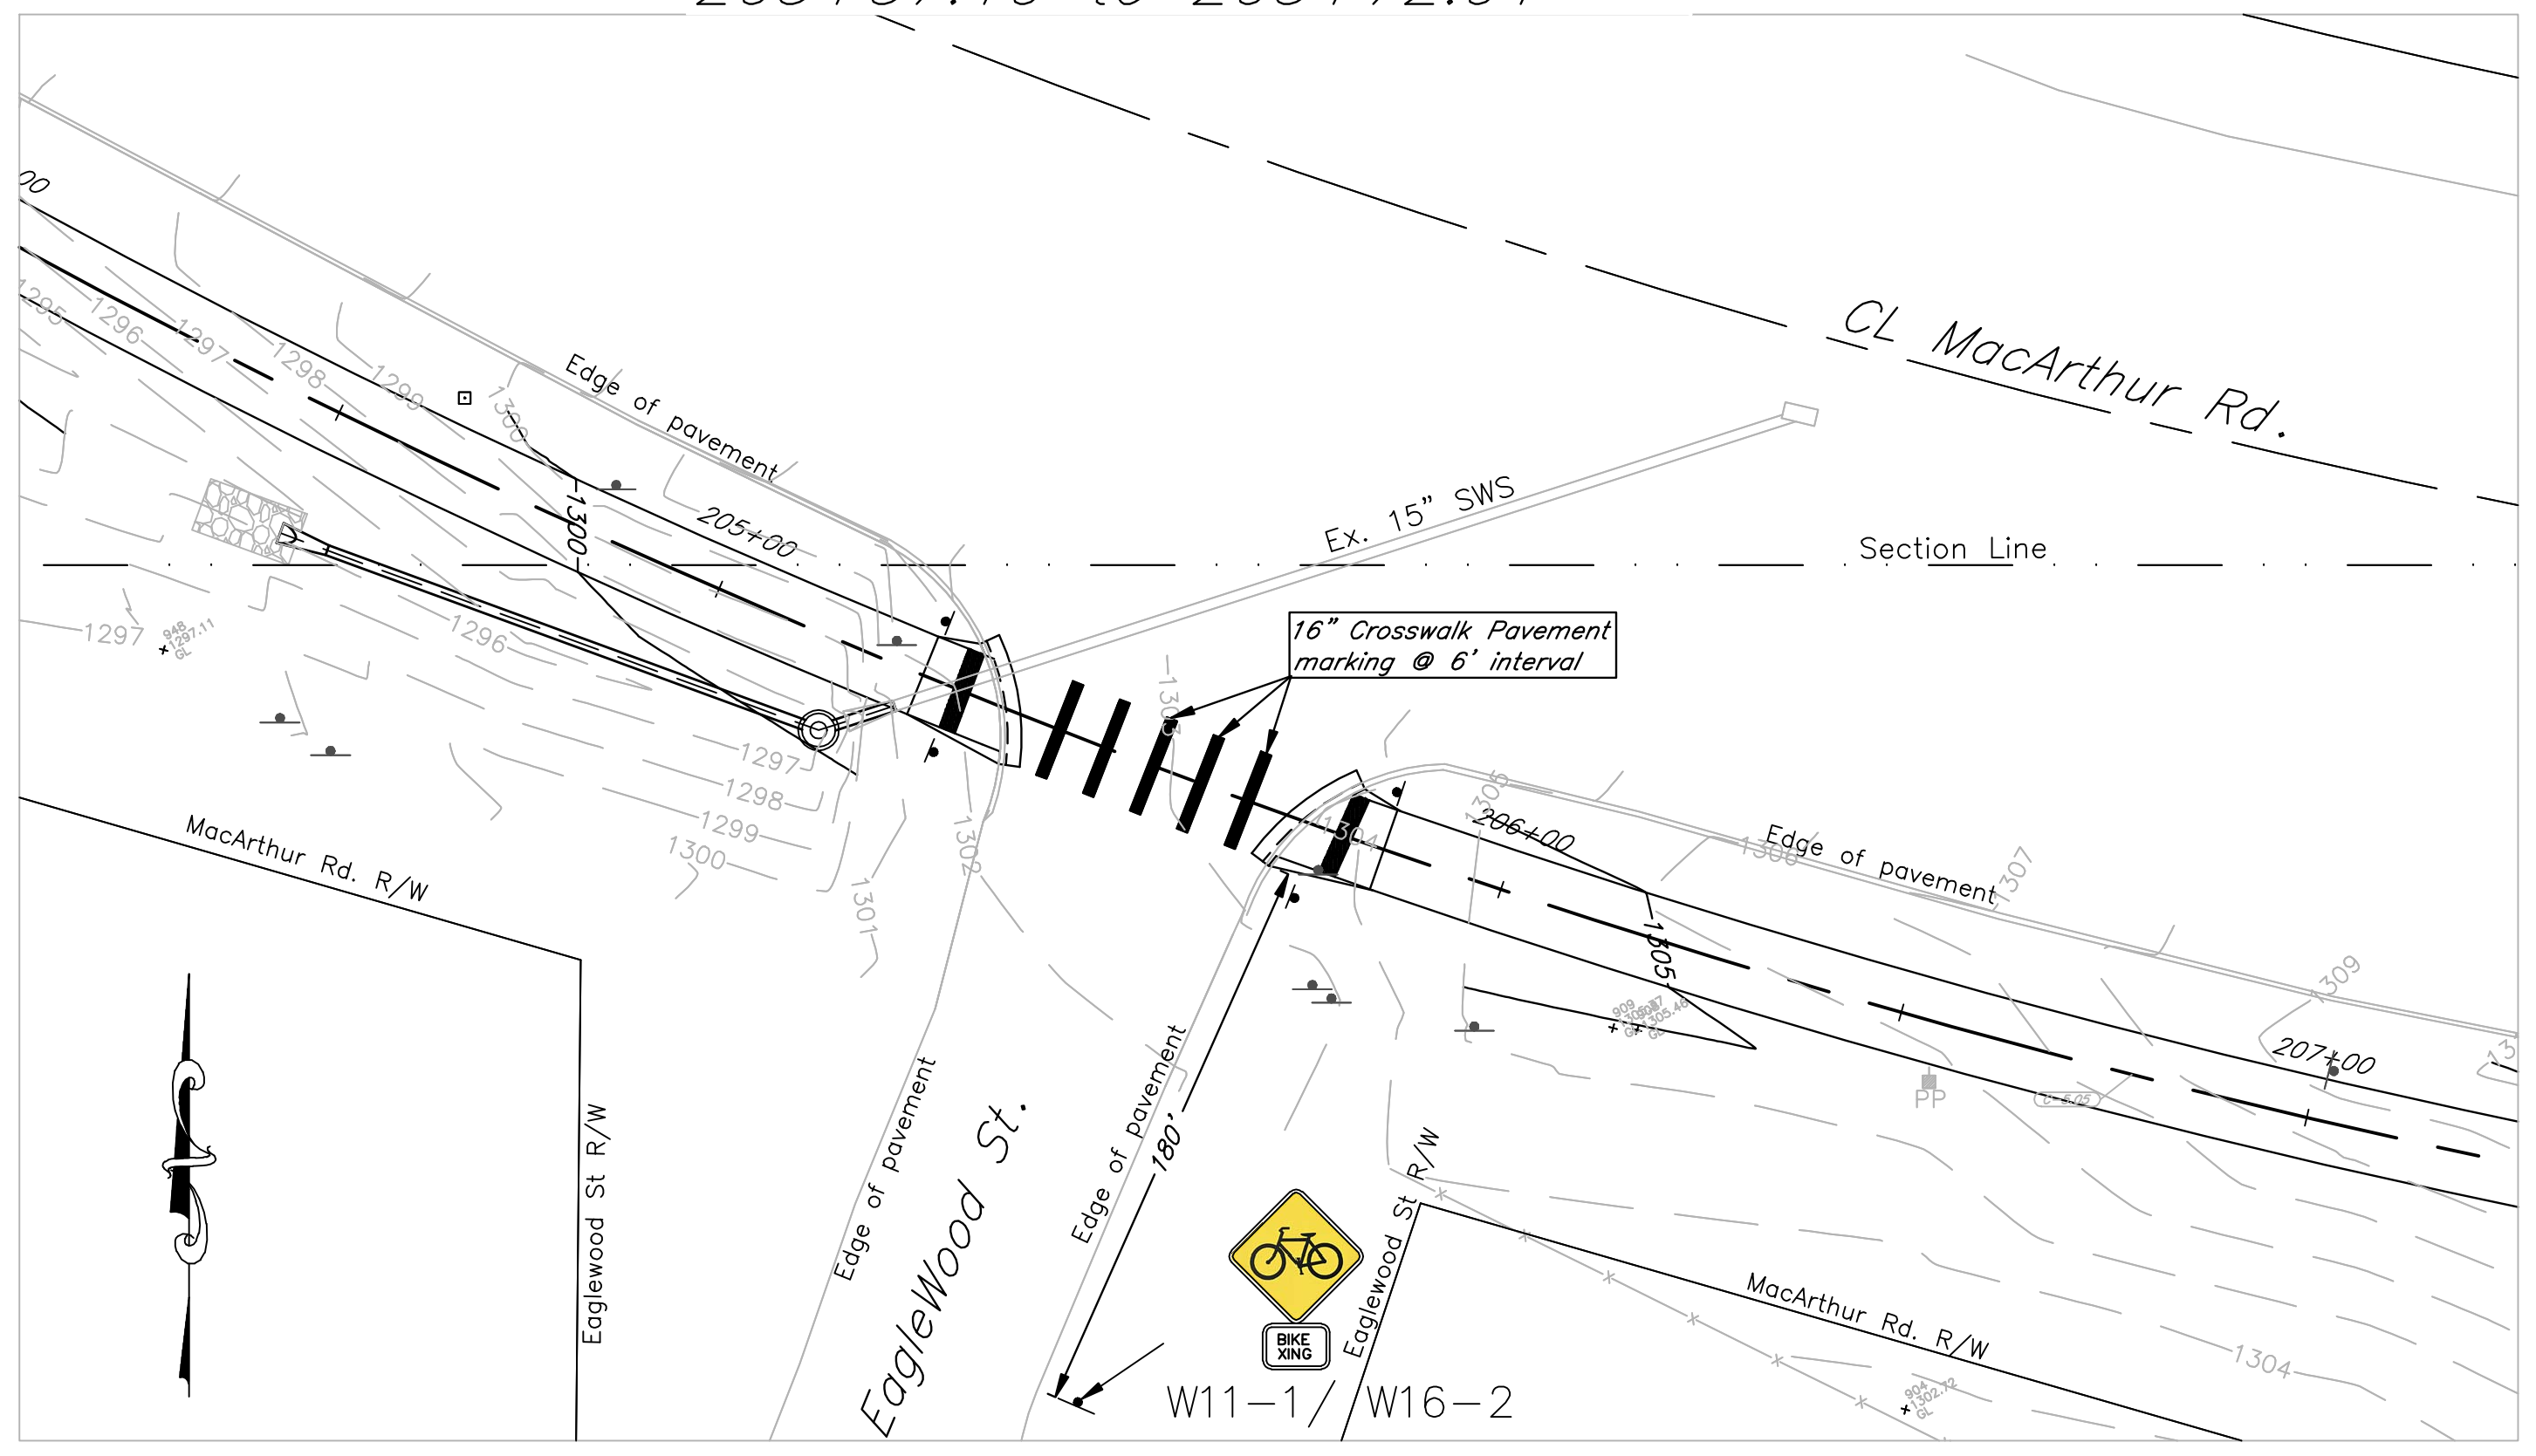

RAILROAD CROSSING  
Sta 210+50.78 to 210+86.11

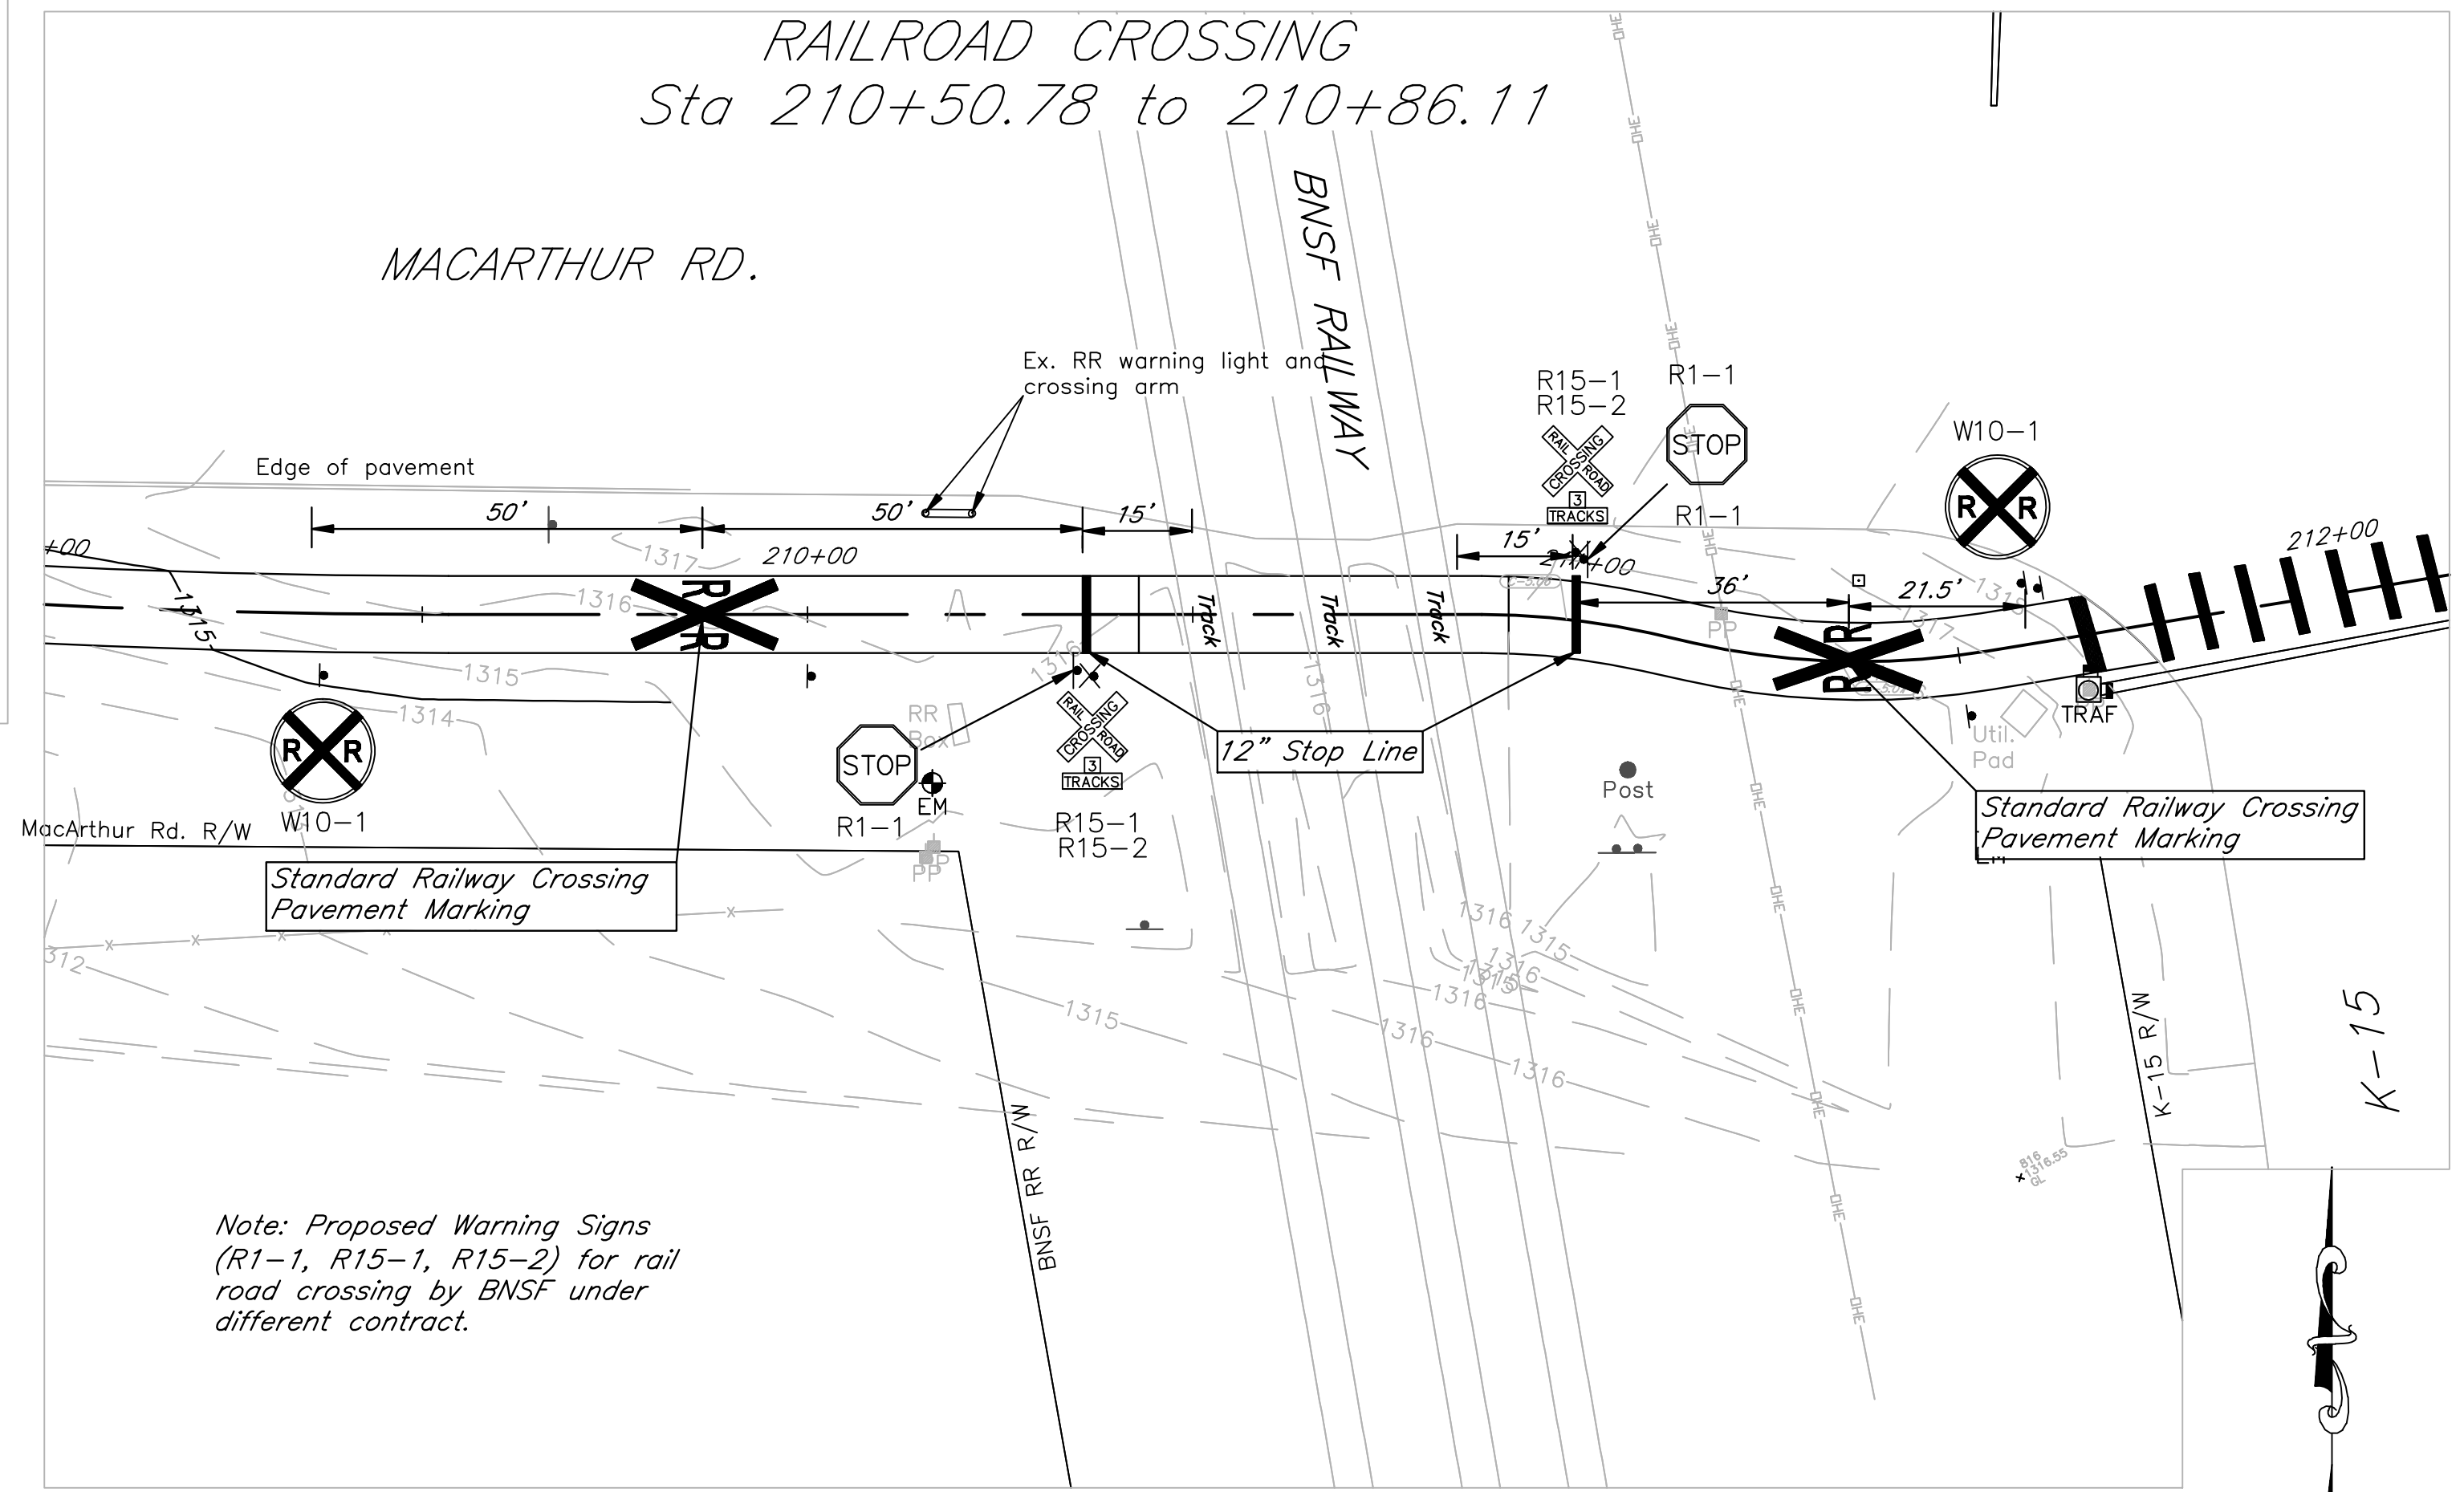

Note: Proposed Warning Signs (R1-1, R15-1, R15-2) for rail road crossing by BNSF under different contract.

**City of Wichita Bike Path Expansion**  
**Pavt Marking and Sign**  
 Wichita, Kansas

**Signkemiller engineering**  
 516 S. Market,  
 Wichita, KS 67202  
 316/264-0242

PROJECT NUMBER  
 472-84932

PROJECT NUMBER  
 OCA# 707030

KEM NO. 05168	FILE markng
DESIGN KM	DRAWN GP
DATE 08/2011	REVISED

SHEET  
**102**  
 OF  
**112**