

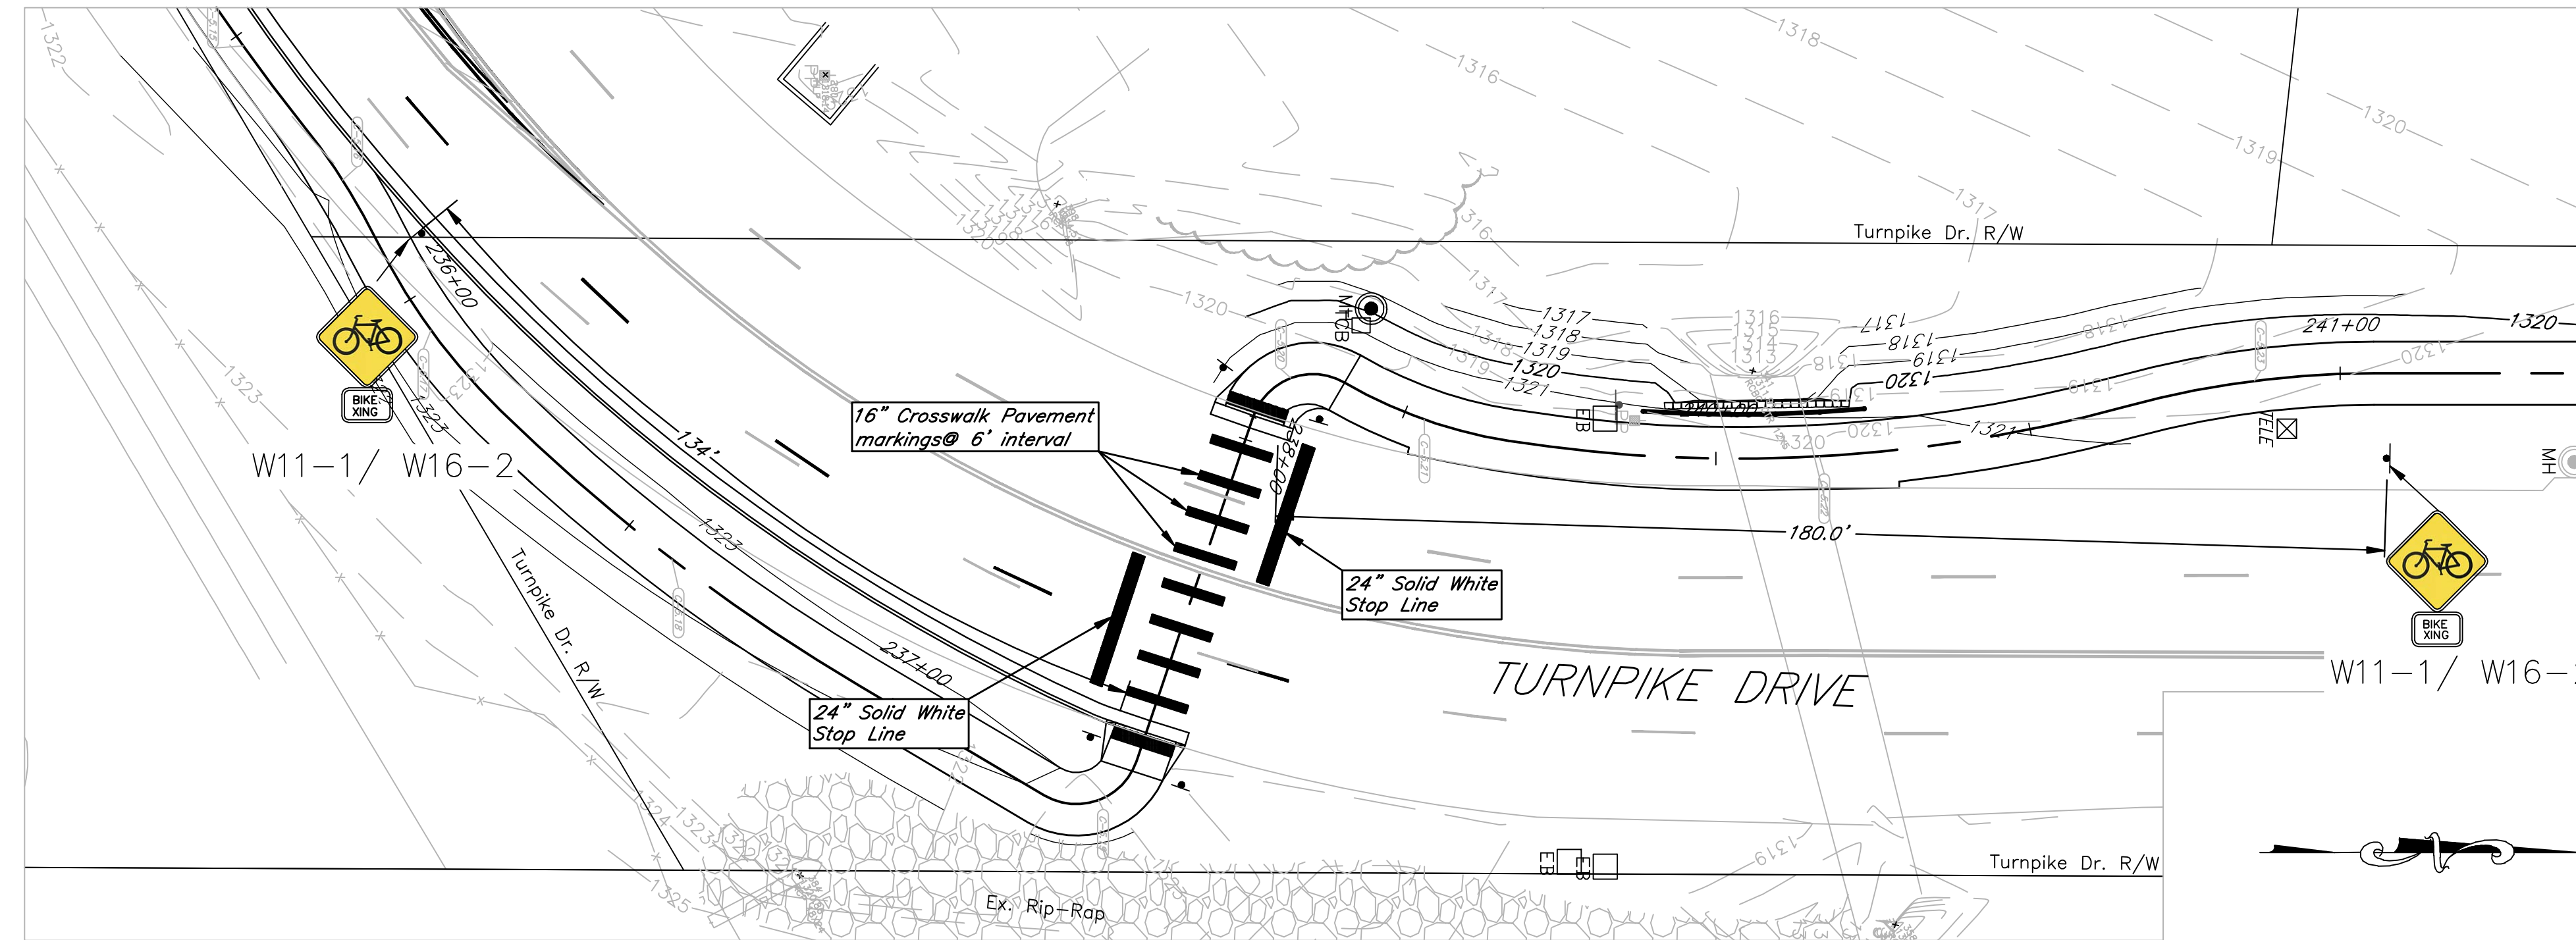


TURNPIKE DRIVE CROSSING  
Sta 237+50.00 to 239+21.69

FHWA REG. NO.	STATE	PROJECT NO.:	YEAR	SHEET NUMBER	TOTAL SHEETS
7	KANSAS	0282-01	2011	104	112

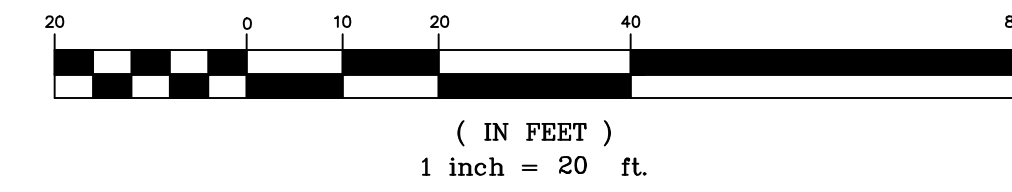

DUNKIN ST CROSSING  
Sta 406+34.63 to 406+79.75

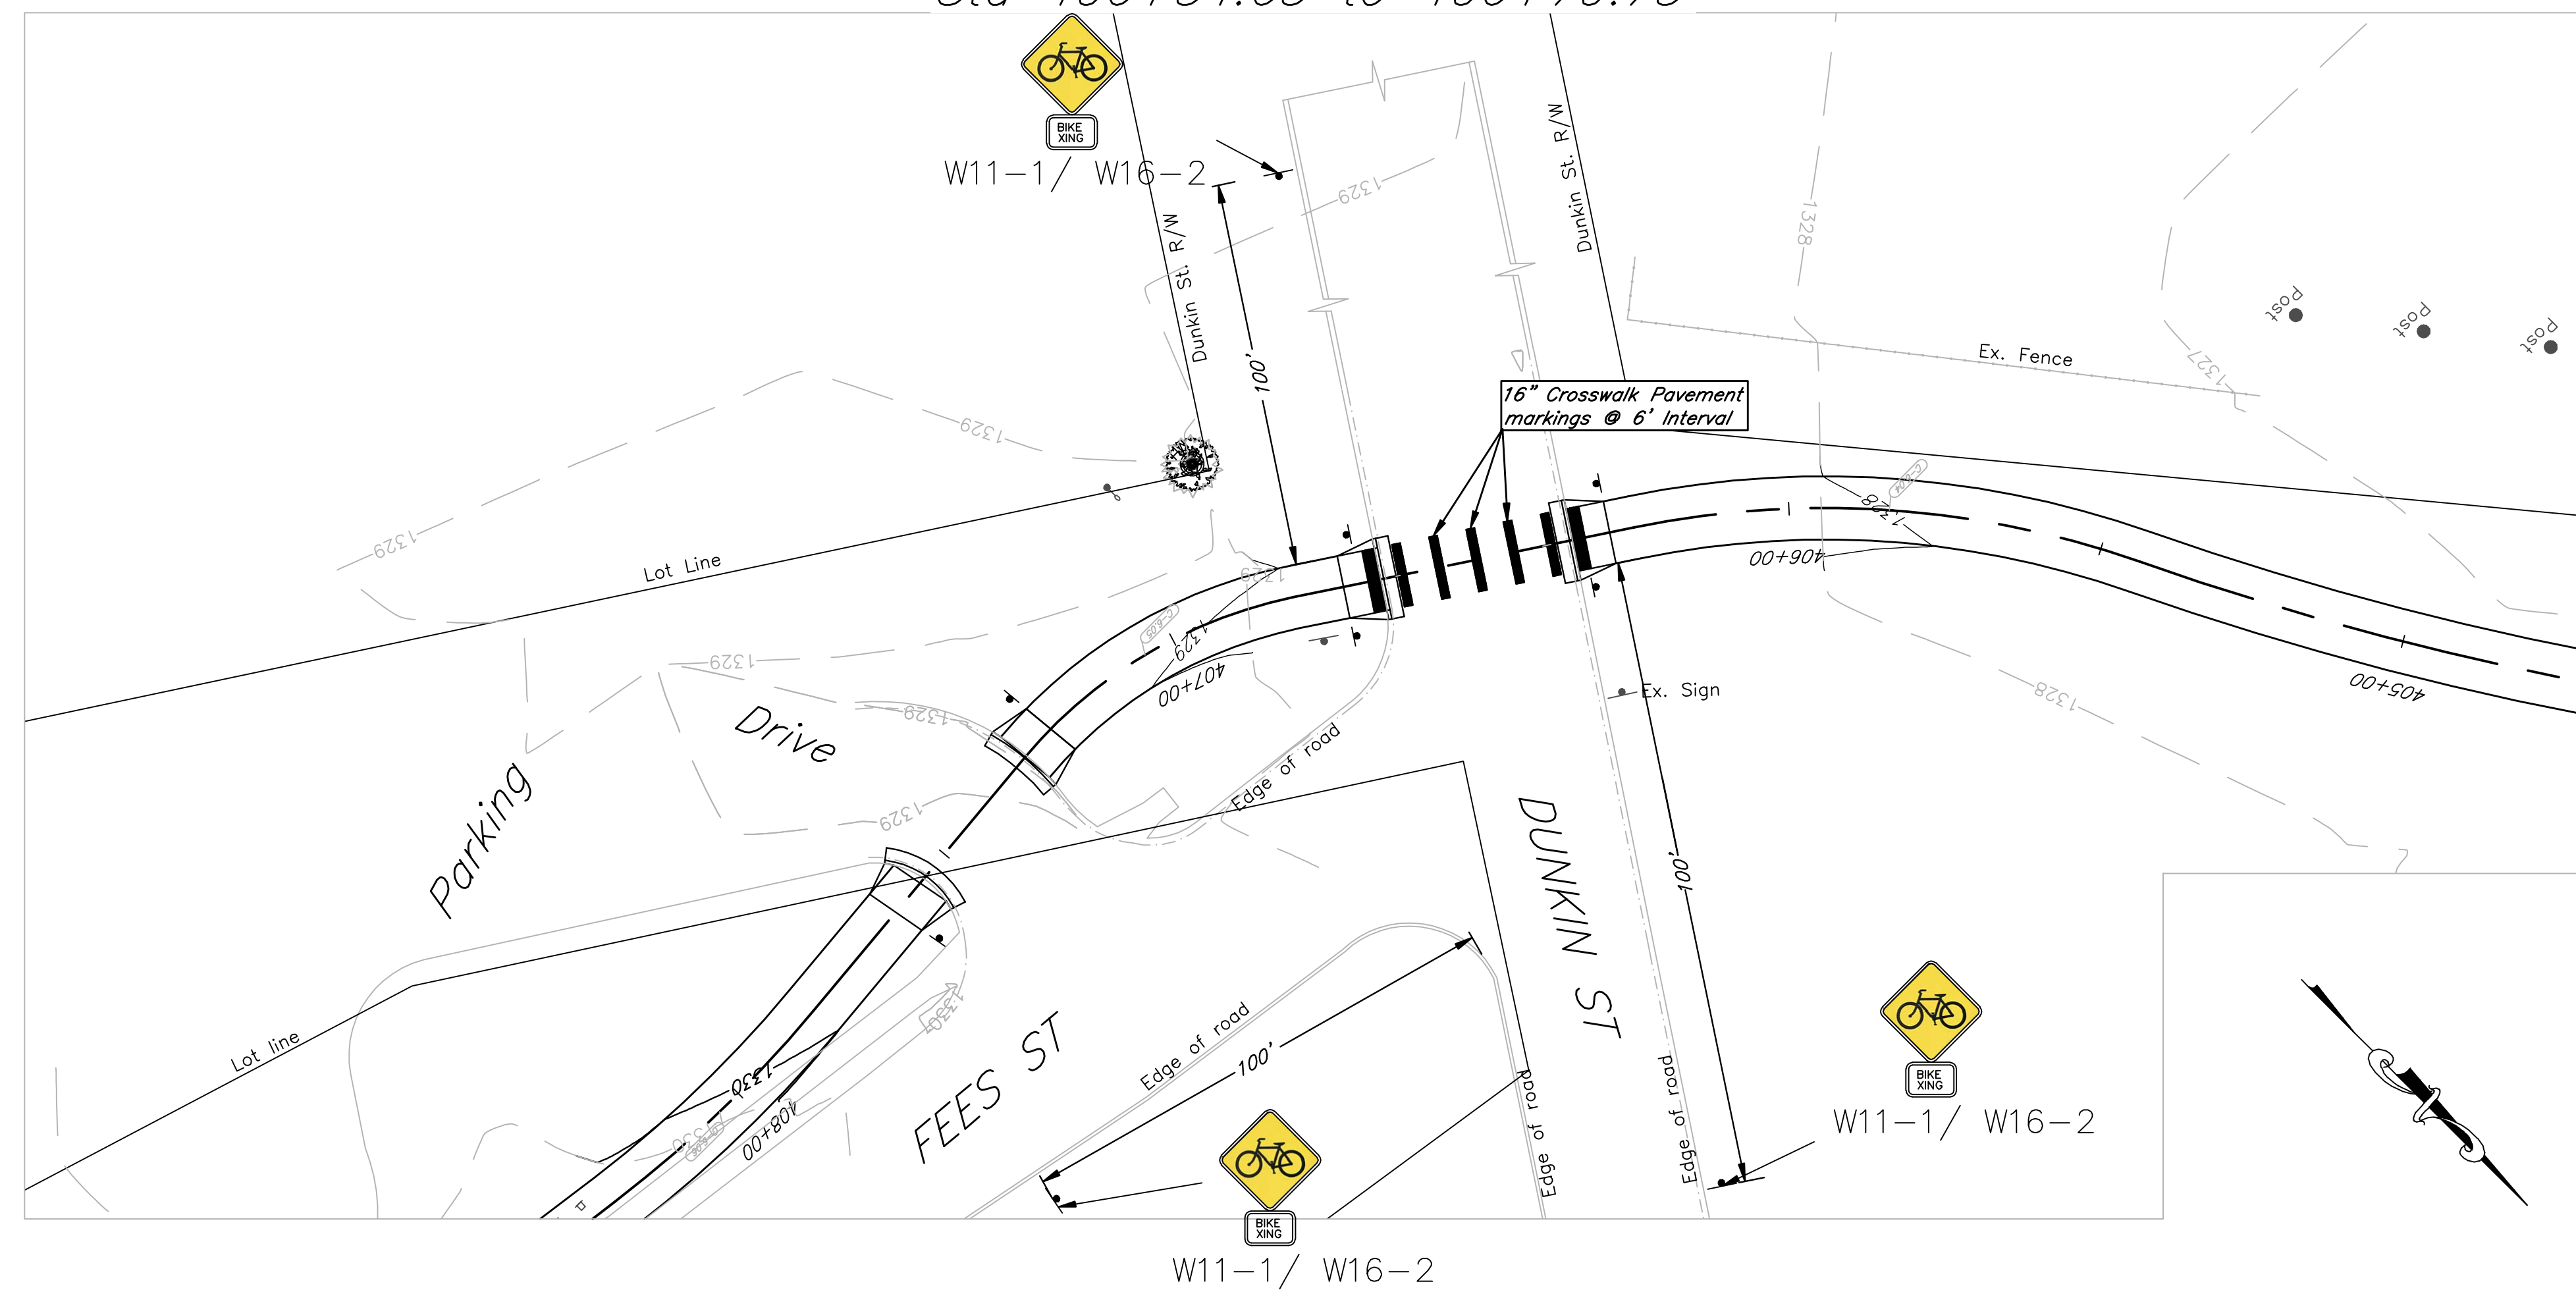

**kemiller engineering**  
516 S. Market, Wichita, KS 67202  
316/264-0242

City of Wichita Bike Path Expansion  
**St Markings & Signs**  
Wichita, Kansas

PROJECT NUMBER: 472-84932  
OCA# 707030

KEM NO. 05168	FILE signs
DESIGN KM	DRAWN OP
DATE 08/2011	REVISED

SHEET 104 OF 112