

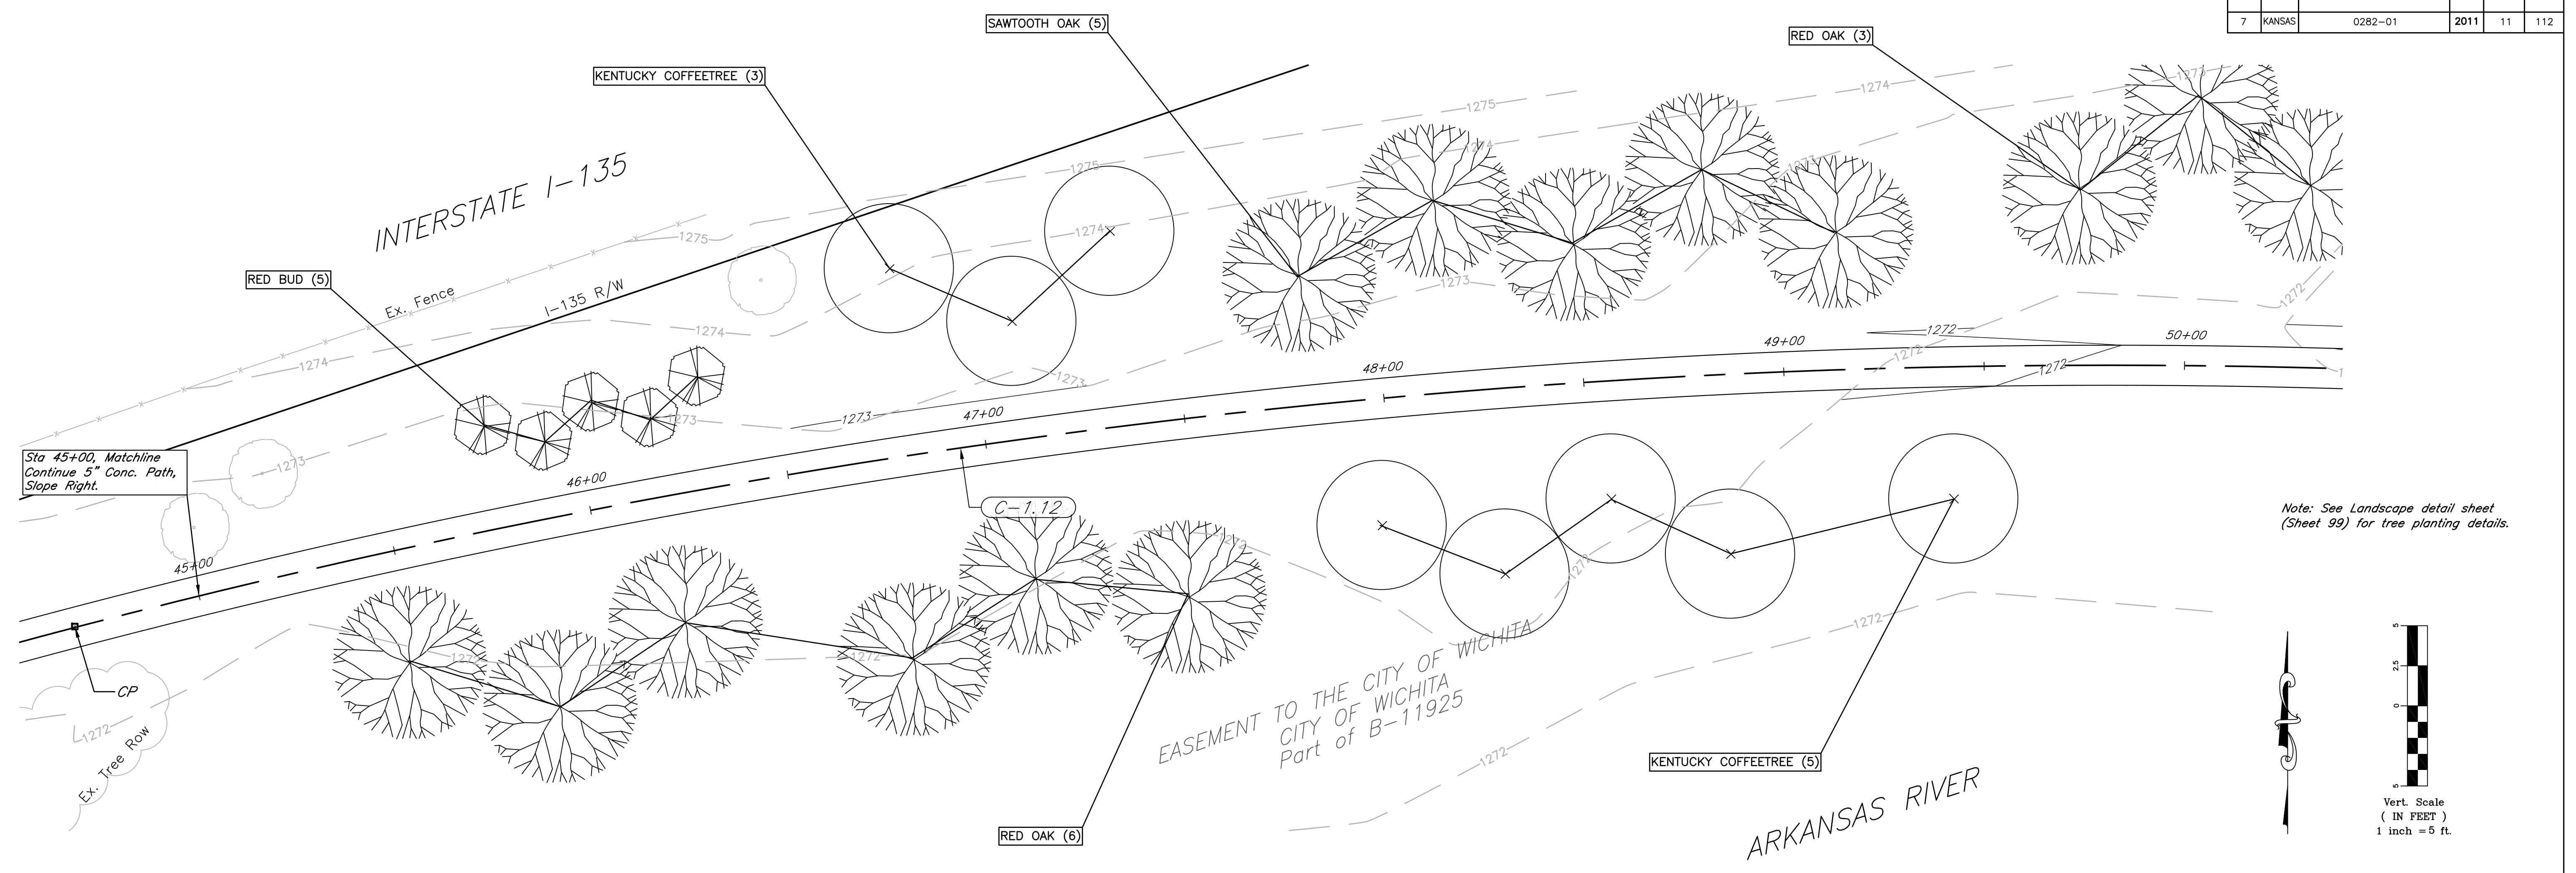


FHWA REG. NO.	STATE	PROJECT NO.:	YEAR	SHEET NUMBER	TOTAL SHEETS
7	KANSAS	0282-01	2011	11	112

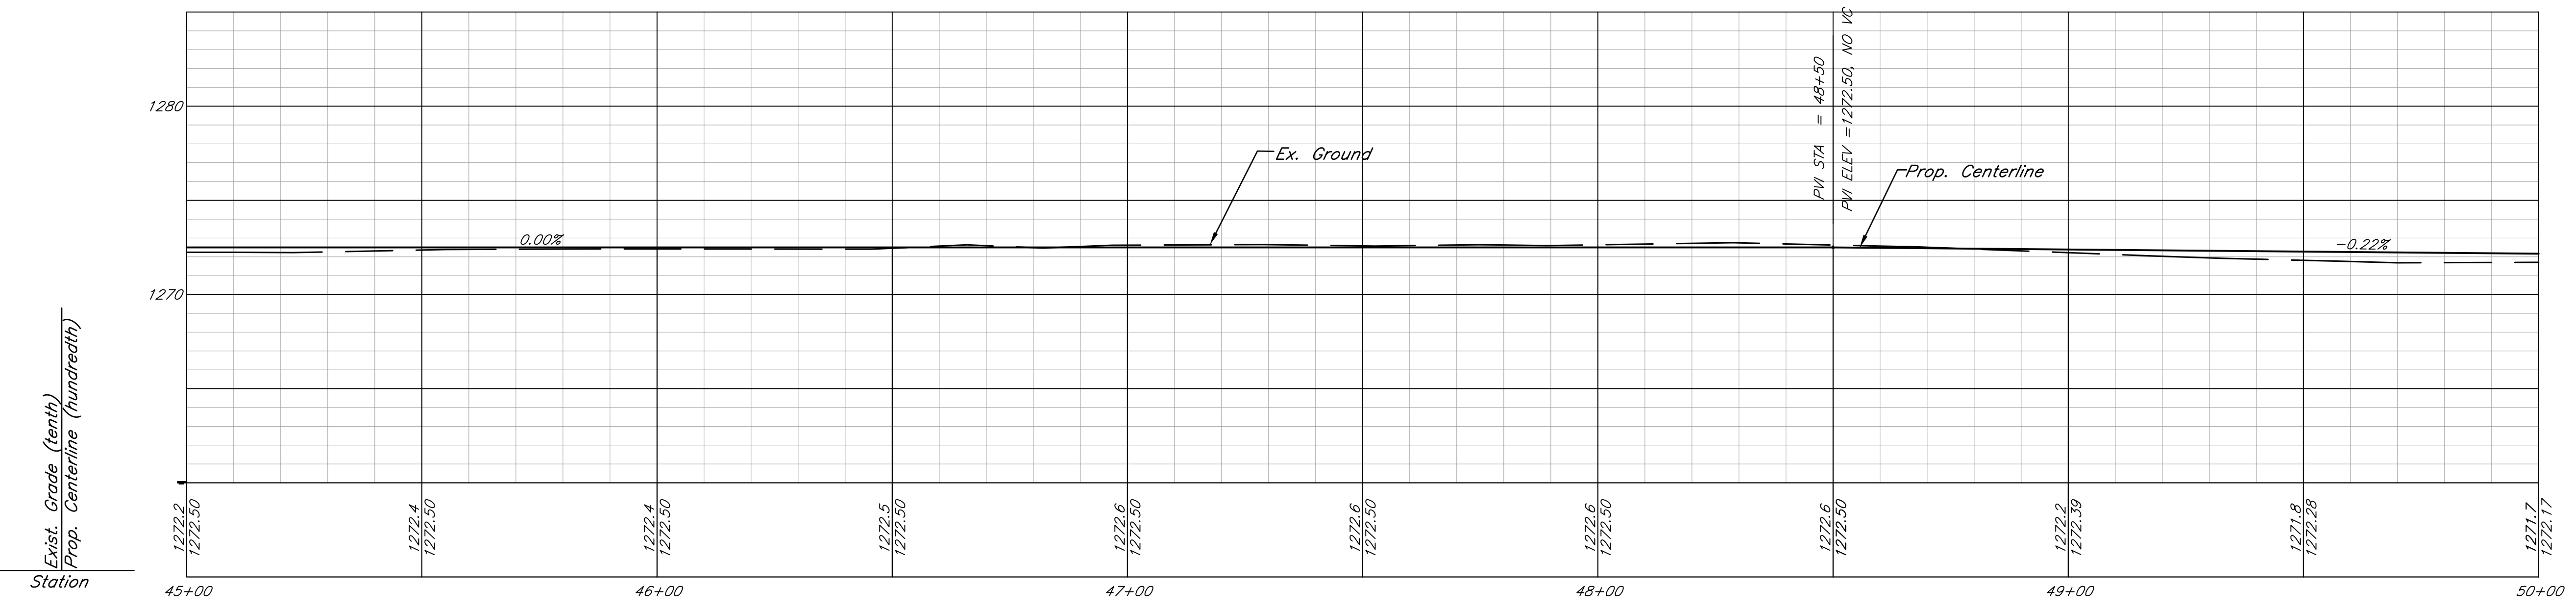

CURVE INFORMATION TABLE						
CURVE NAME	BEGINNING STATION	BASIC INFORMATION			CHORD INFORMATION	
		RADIUS	DELTA	LENGTH	DEFLECT	LENGTH
C-1.12	43+31.20	2000.00'	21°17'16"	743.08'	10°38'38" Rt	738.81'

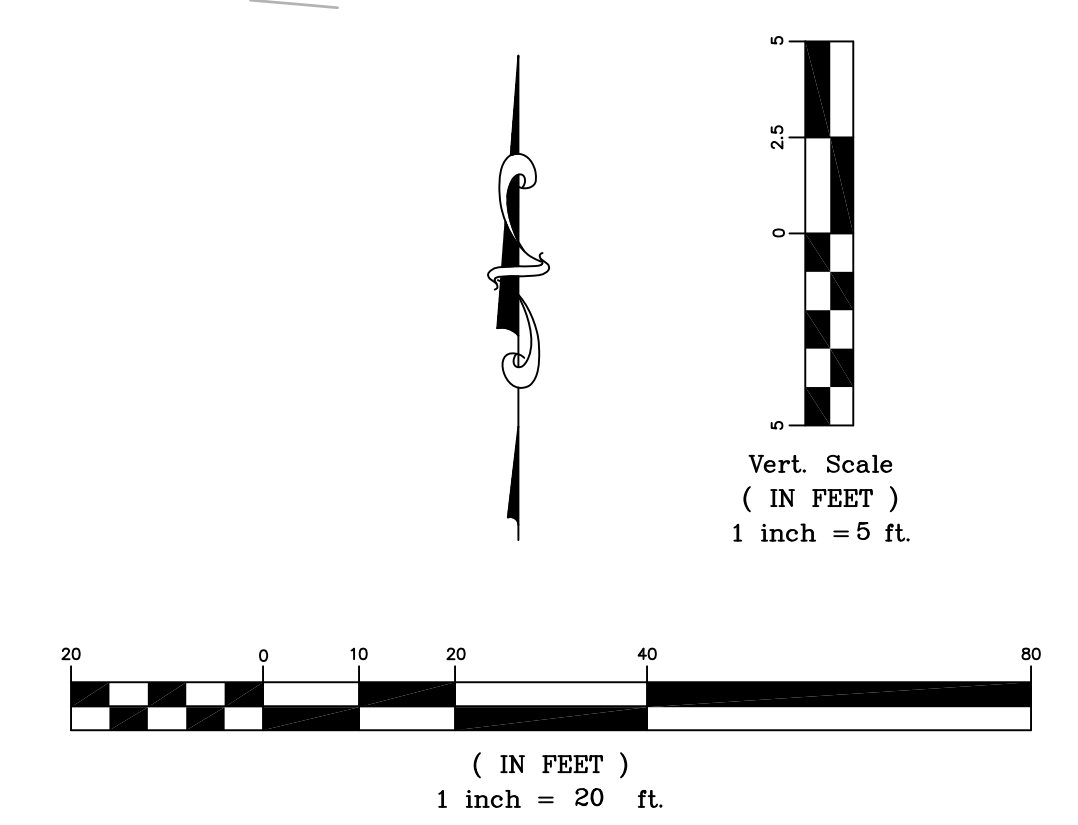

kemiller engineering
316/264-0242
516 S. Market, Wichita, KS 67202

City of Wichita Bike Path Expansion
Sta 45+00 - 50+00
Wichita, Kansas

PROJECT NUMBER: 472-84932
PROJECT NUMBER: OCA# 707030

KEM NO. 05168	FILE dp1
DESIGN KM	DRAWN CD
DATE 08/2011	REVISED

SHEET
11
OF
112